

TAXING UNIT: 10,66

SE 1/4 OF NE 1/4 OF SECTION 4, T.6N., R.1W., S.L.B. & M.


3-2

IN NORTH OGDEN CITY

ALSO SEE P. 3-3,4

SCALE 1" = 100'

SEE P. 3-1

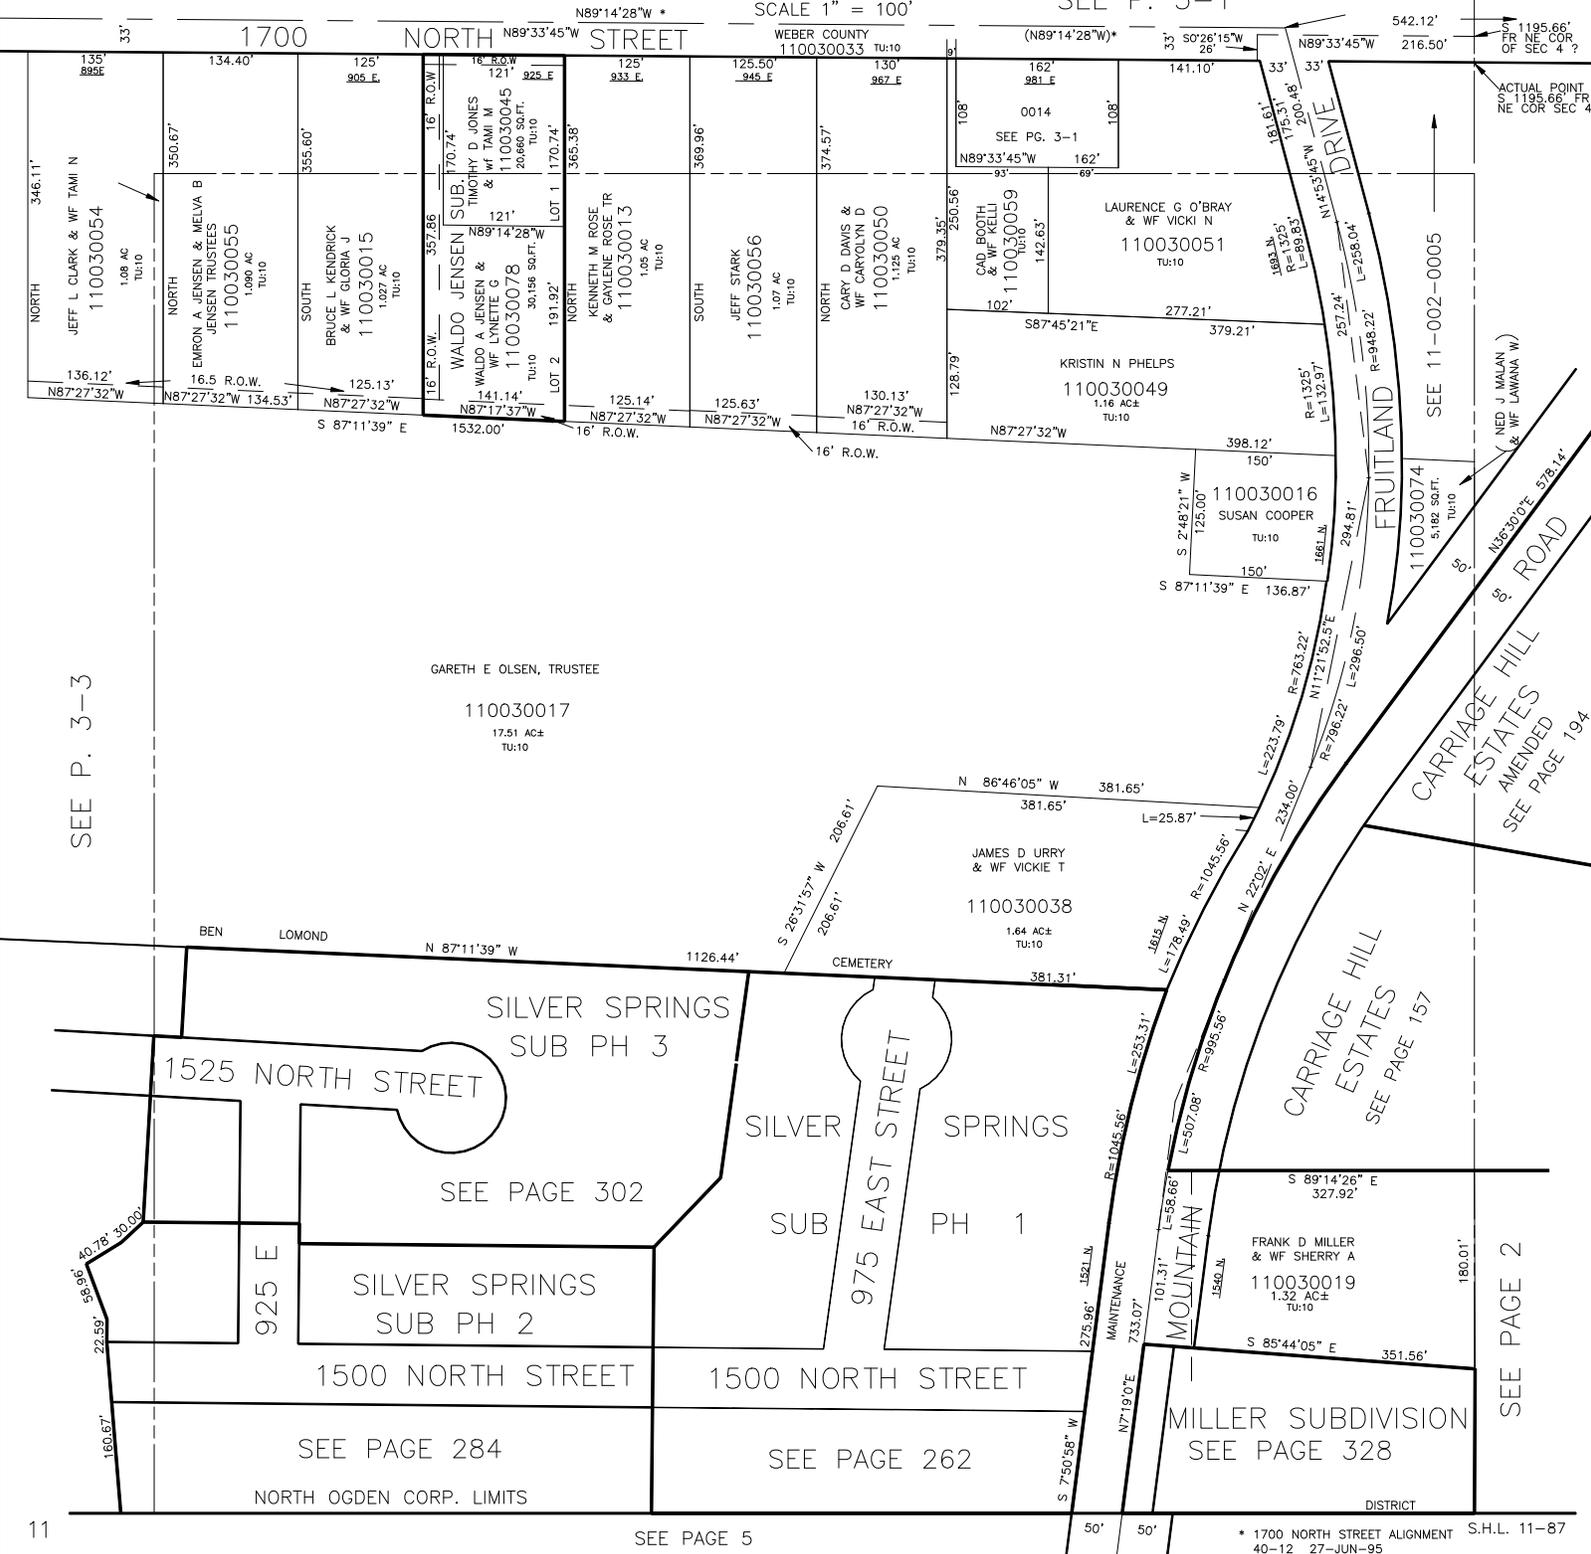

SEE P. 3-3

GARETH E OLSEN, TRUSTEE  
110030017  
17.51 AC±  
TU:10

JAMES D URRY  
& WF VICKIE T  
110030038  
1.64 AC±  
TU:10

SILVER SPRINGS  
SUB PH 3  
1525 NORTH STREET  
SEE PAGE 302

SILVER SPRINGS  
SUB PH 2  
1500 NORTH STREET  
SEE PAGE 284

SILVER SPRINGS  
PH 1  
975 EAST STREET  
SEE PAGE 262

CARRIAGE HILL  
ESTATES  
SEE PAGE 157

MILLER SUBDIVISION  
SEE PAGE 328

SEE PAGE 2

11

SEE PAGE 5

\* 1700 NORTH STREET ALIGNMENT S.H.L. 11-87  
40-12 27-JUN-95