

TAXING UNIT: 10,66

SE 1/4 OF NE 1/4 OF SECTION 4, T.6N., R.1W., S.L.B. & M.


3-2

IN NORTH OGDEN CITY

ALSO SEE P. 3-3,4

SCALE 1" = 100'

SEE P. 3-1

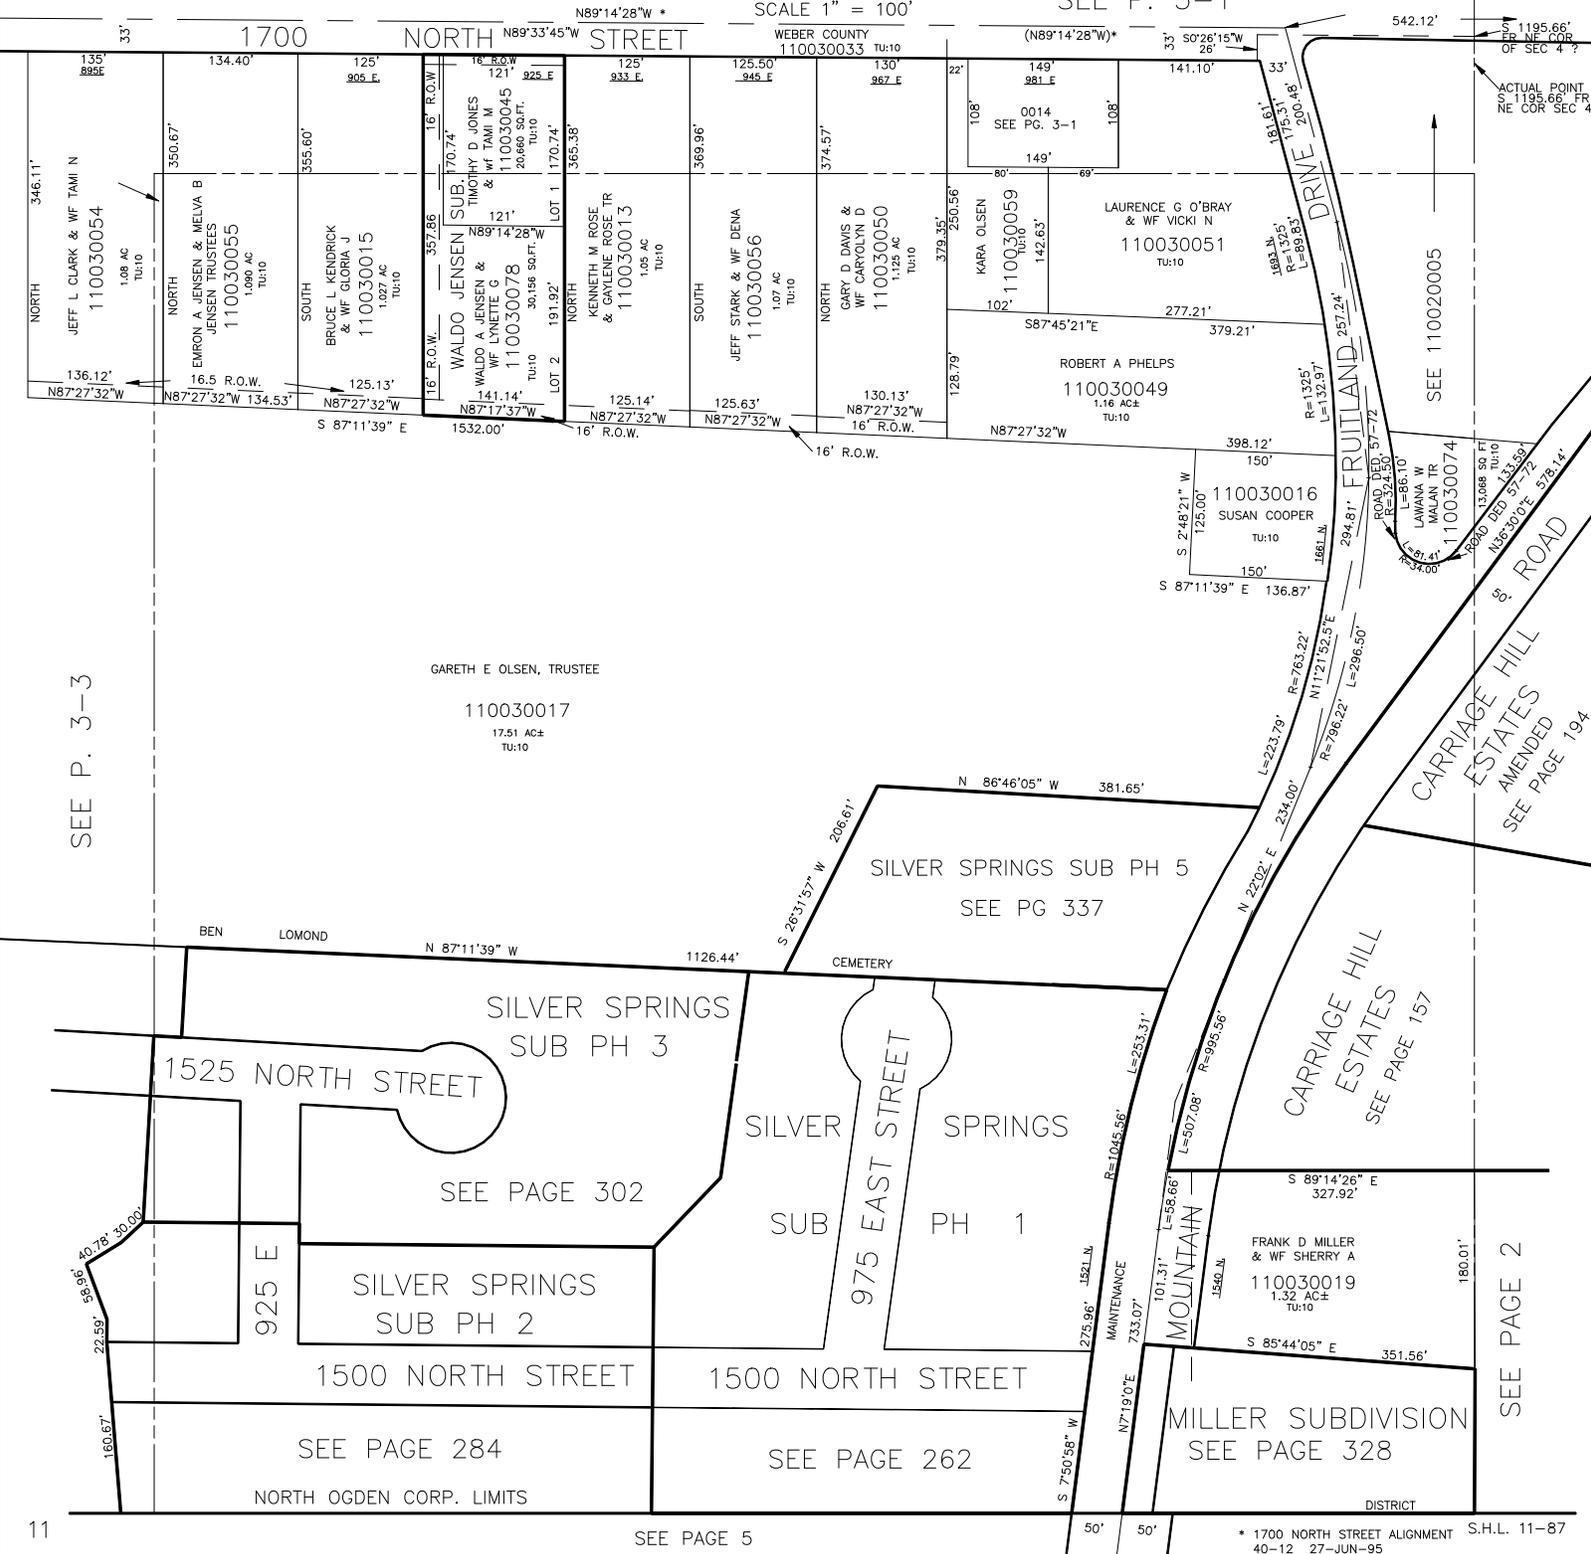

SEE P. 3-3

GARETH E OLSEN, TRUSTEE
110030017
17.51 AC±
TU:10

SILVER SPRINGS SUB PH 5
SEE PG 337

SILVER SPRINGS SUB PH 3
1525 NORTH STREET

SEE PAGE 302

SILVER SPRINGS SUB PH 2
1500 NORTH STREET

SEE PAGE 284

SEE PAGE 262

CARRIAGE HILL ESTATES
SEE PAGE 157

FRANK D MILLER & Wf SHERRY A
110030019
1.32 AC±
TU:10

MILLER SUBDIVISION
SEE PAGE 328

SEE PAGE 2