

TAXING UNIT: 10,66

SECTION 4, T.6N., R.1W., S.L.B. & M.


3-2

IN NORTH OGDEN CITY

ALSO SEE P. 3-3,4

SCALE 1" = 100'

SEE P. 3-1

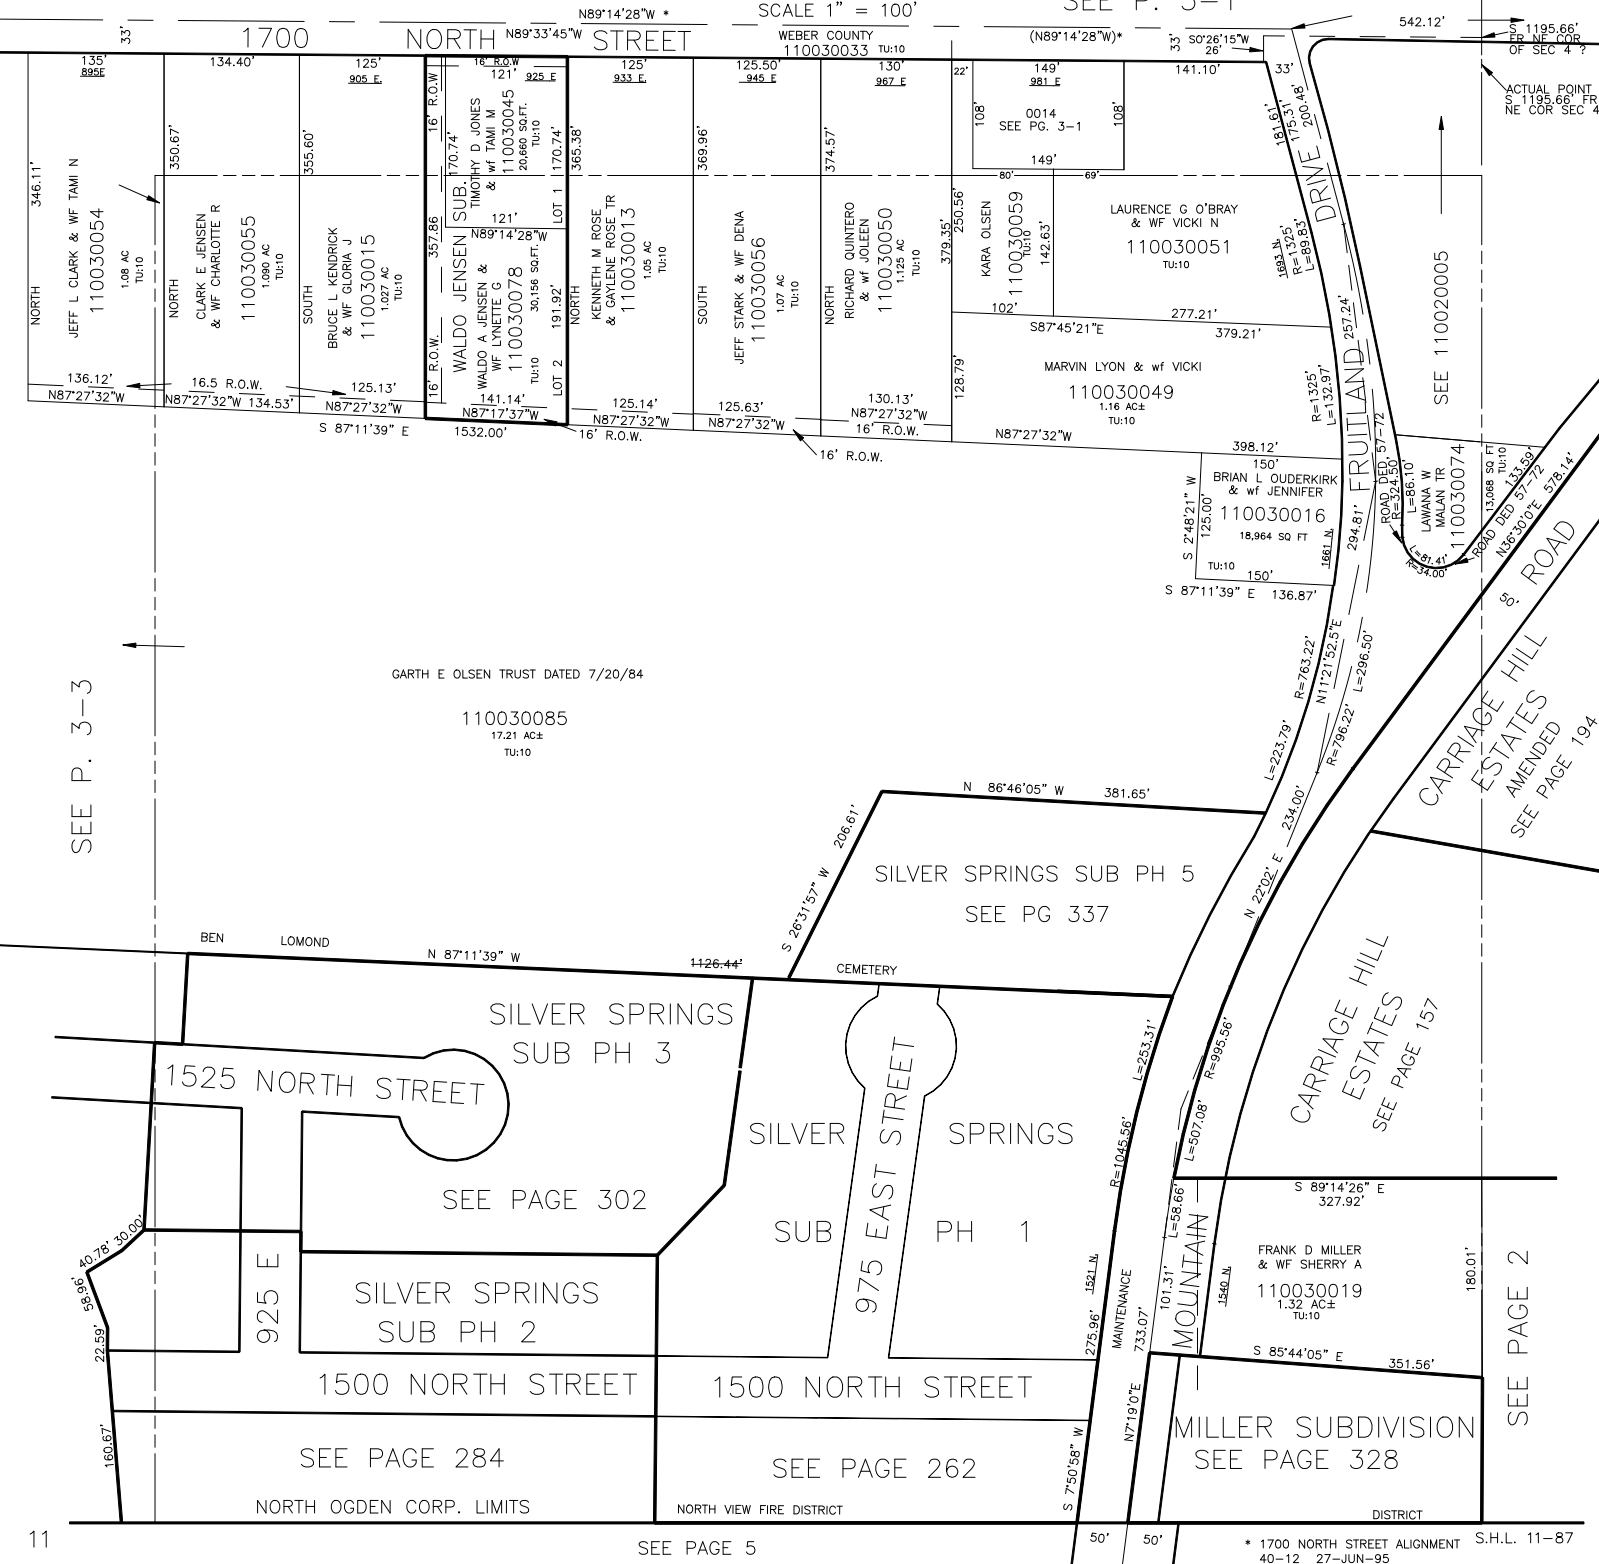

SEE P. 3-3

GARTH E OLSEN TRUST DATED 7/20/84

110030085  
17.21 AC±  
TU:10

SILVER SPRINGS SUB PH 5  
SEE PG 337

SILVER SPRINGS SUB PH 3  
1525 NORTH STREET

SEE PAGE 302

SILVER SPRINGS SUB PH 2  
1500 NORTH STREET

SEE PAGE 284

SILVER SPRINGS PH 1  
975 EAST STREET

SEE PAGE 262

CARRIAGE HILL ESTATES  
SEE PAGE 157

S 89°14'26" E  
327.92'

FRANK D MILLER & Wf SHERRY A  
110030019  
1.32 AC±  
TU:10

MILLER SUBDIVISION  
SEE PAGE 328

SEE PAGE 2