


S.W. 1/4
SECTION 4, T.6N., R.1W., S.L.B.&M.

TAXING UNIT: 14

IN OGDEN CITY
SCALE 1" = 200'
SEE PAGE 4

PREFIX: 11-006

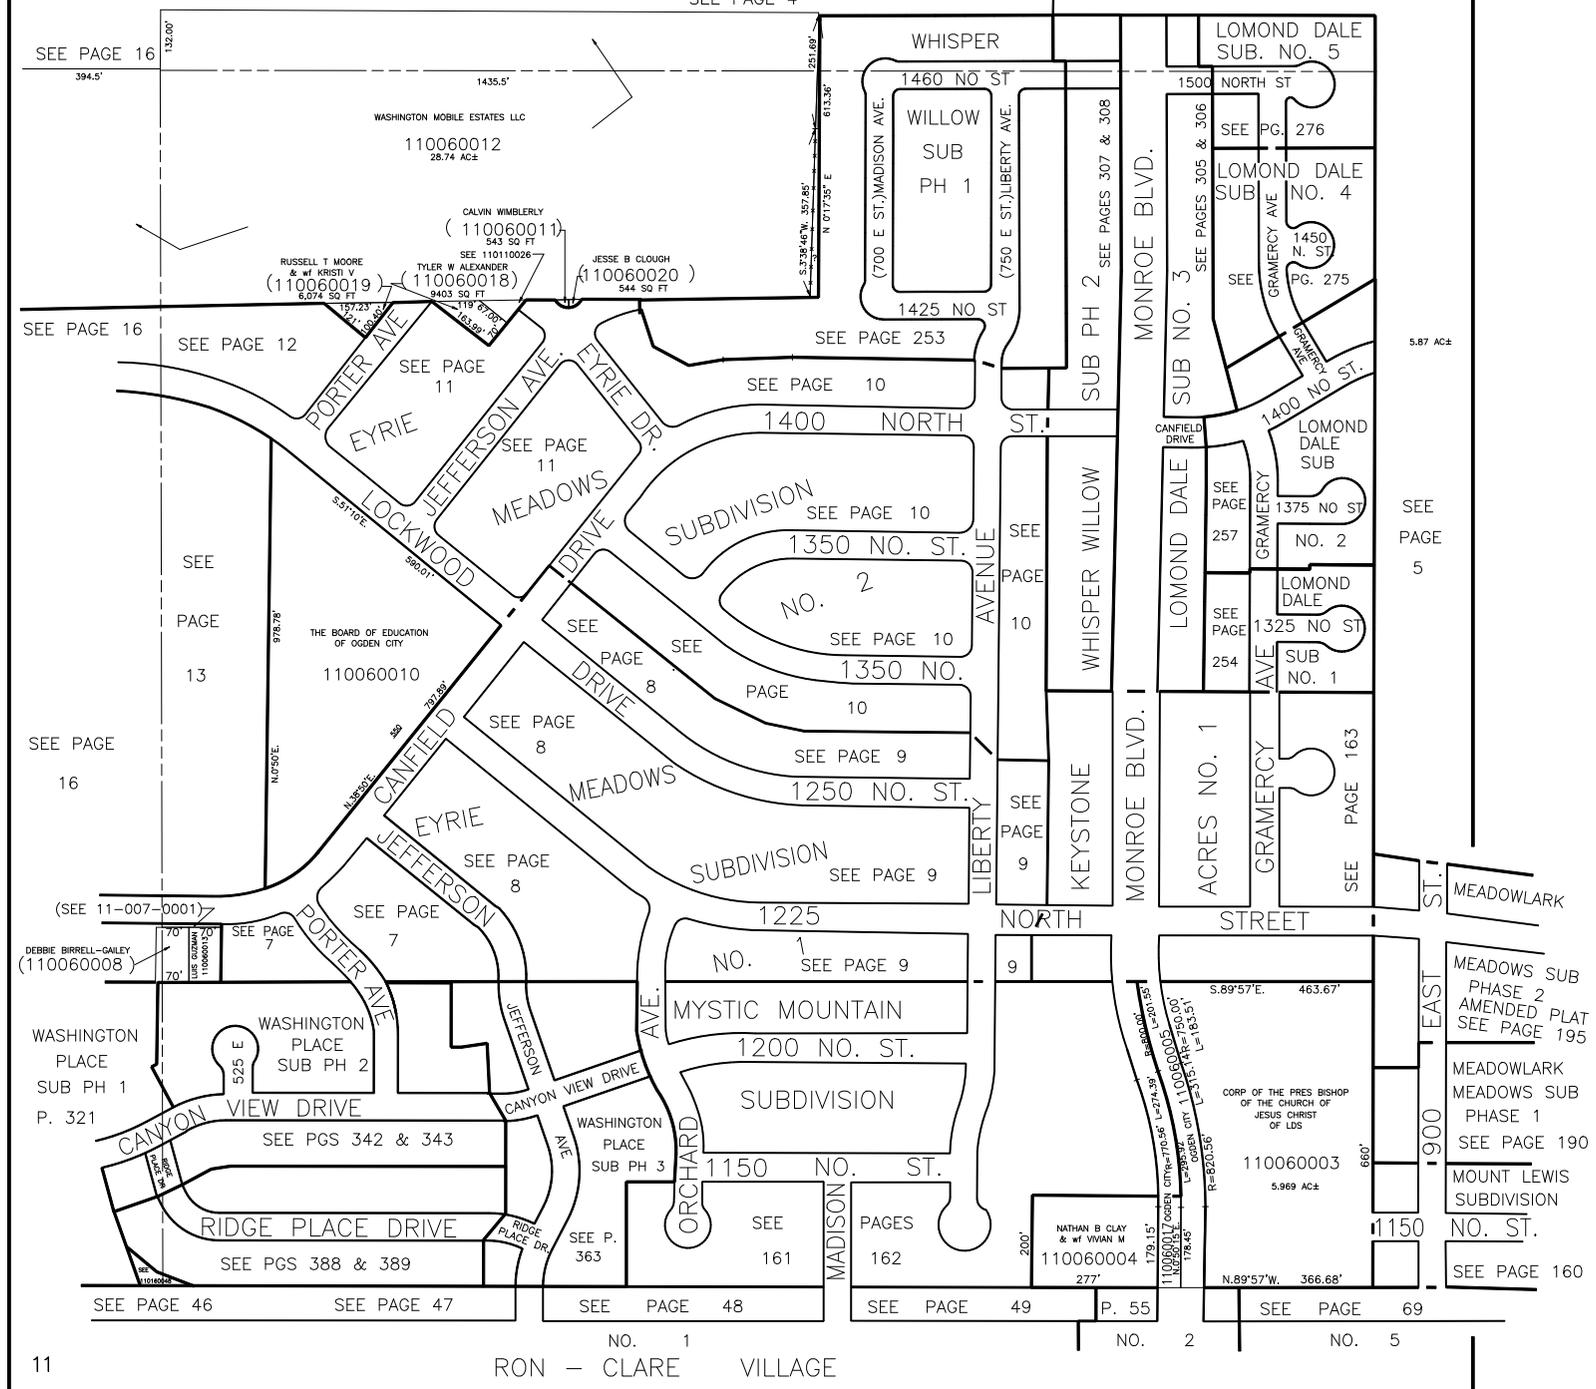

SEE PAGE 16

SEE PAGE 16

SEE PAGE 12

SEE PAGE 11

SEE PAGE 11

SEE PAGE 10

SEE PAGE 10

SEE PAGE 10

SEE PAGE 10

SEE PAGE 5

SEE PAGE 13

SEE PAGE 16

(SEE 11-007-0001)

DEBBIE BRRELL-GALEY (110060008)

WASHINGTON PLACE SUB PH 1 P. 321

WASHINGTON PLACE SUB PH 2

SEE PGS 342 & 343

RIDGE PLACE DRIVE

SEE PGS 388 & 389

SEE PAGE 46

SEE PAGE 47

SEE PAGE 48

SEE P. 161

SEE PAGES 162

SEE PAGE 49

P. 55

SEE PAGE 69