

# N.E. 1/4 of

## SECTION 5 T.6 N. R.1 W. S. L. B. & M.

PREFIX 11-014-

TAXING UNIT: 02.03.13.15


NORTH OGDEN CITY & North Ogden District

Scale 1 inch = 200 feet  
of OGDEN CITY

CENTRAL WEBER SEWER  
IMPROVEMENT DISTRICT

BONA VISTA WATER IMPROVEMENT DISTRICT

BEN LOMOND CEM.  
MAINT. DIST.

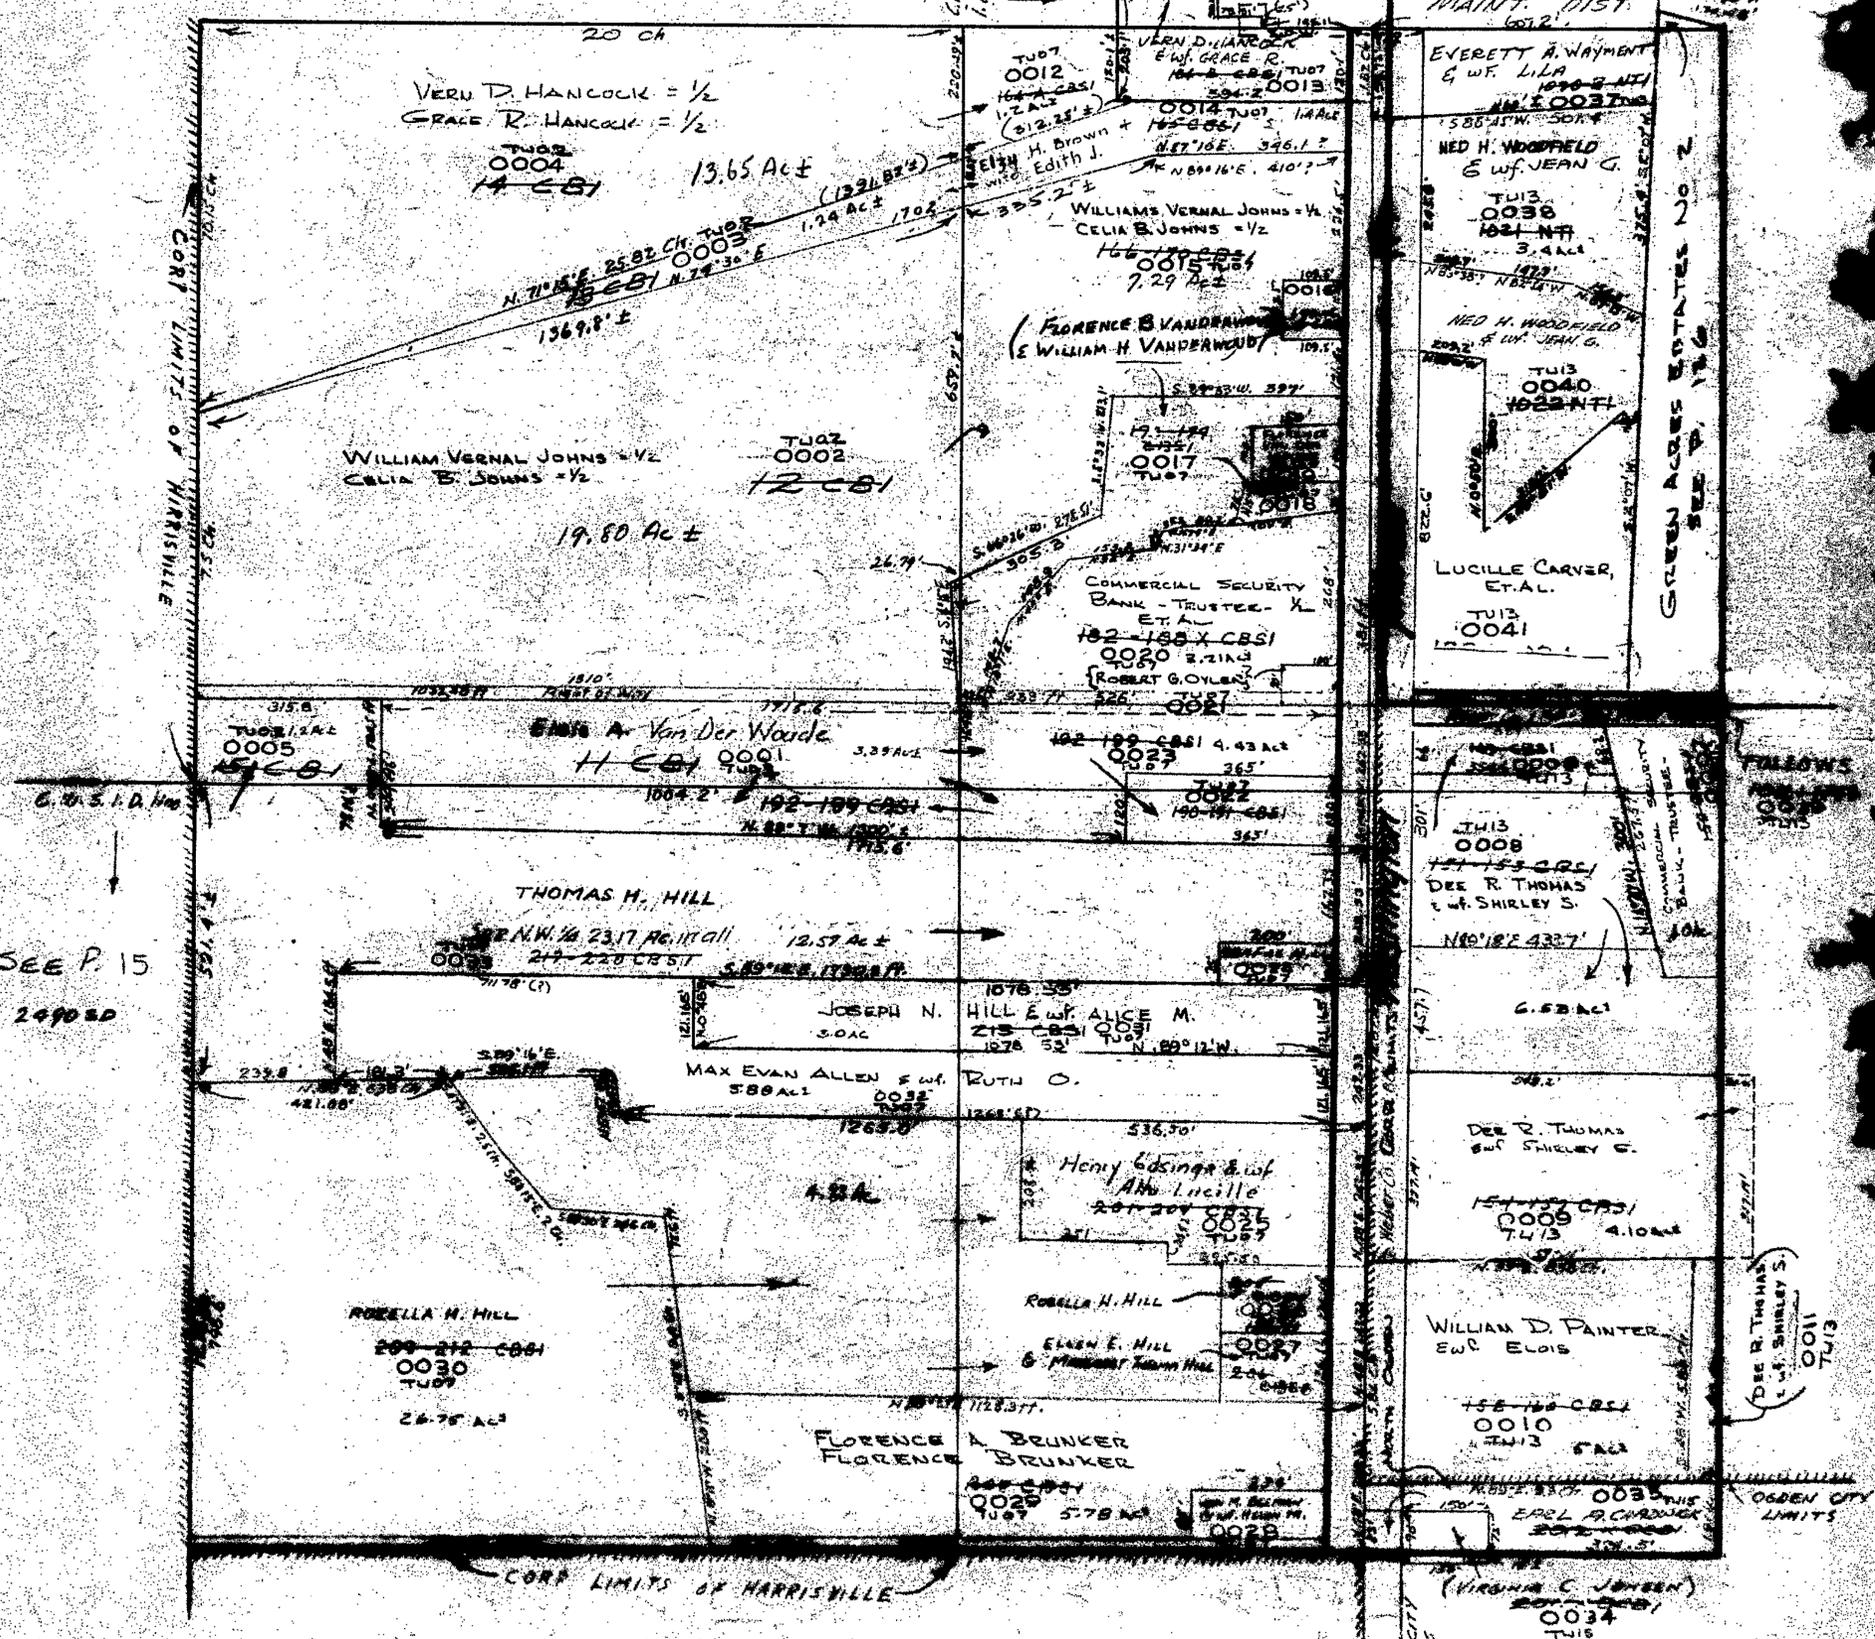

SEE P. 15  
# 2490 SD

GREEN ACRES ESTATES 202  
SEE P. 126

FALLOWS  
0005

DEE R. THOMAS & WIFE SHIRLEY S.  
0011  
TU13

OGDEN CITY LIMITS

(VIRGINIA C. JOHNS)  
0034  
TU13