


N.W. 1/4 OF
SECTION 5, T.6N., R.1W., S.L.B. & M.

IN NORTH OGDEN CITY, HARRISVILLE CITY, NORTH OGDEN DIST.

TAXING UNIT: 10, 20, 66

SCALE 1" = 200'

SEE BOOK 17 PAGE 67

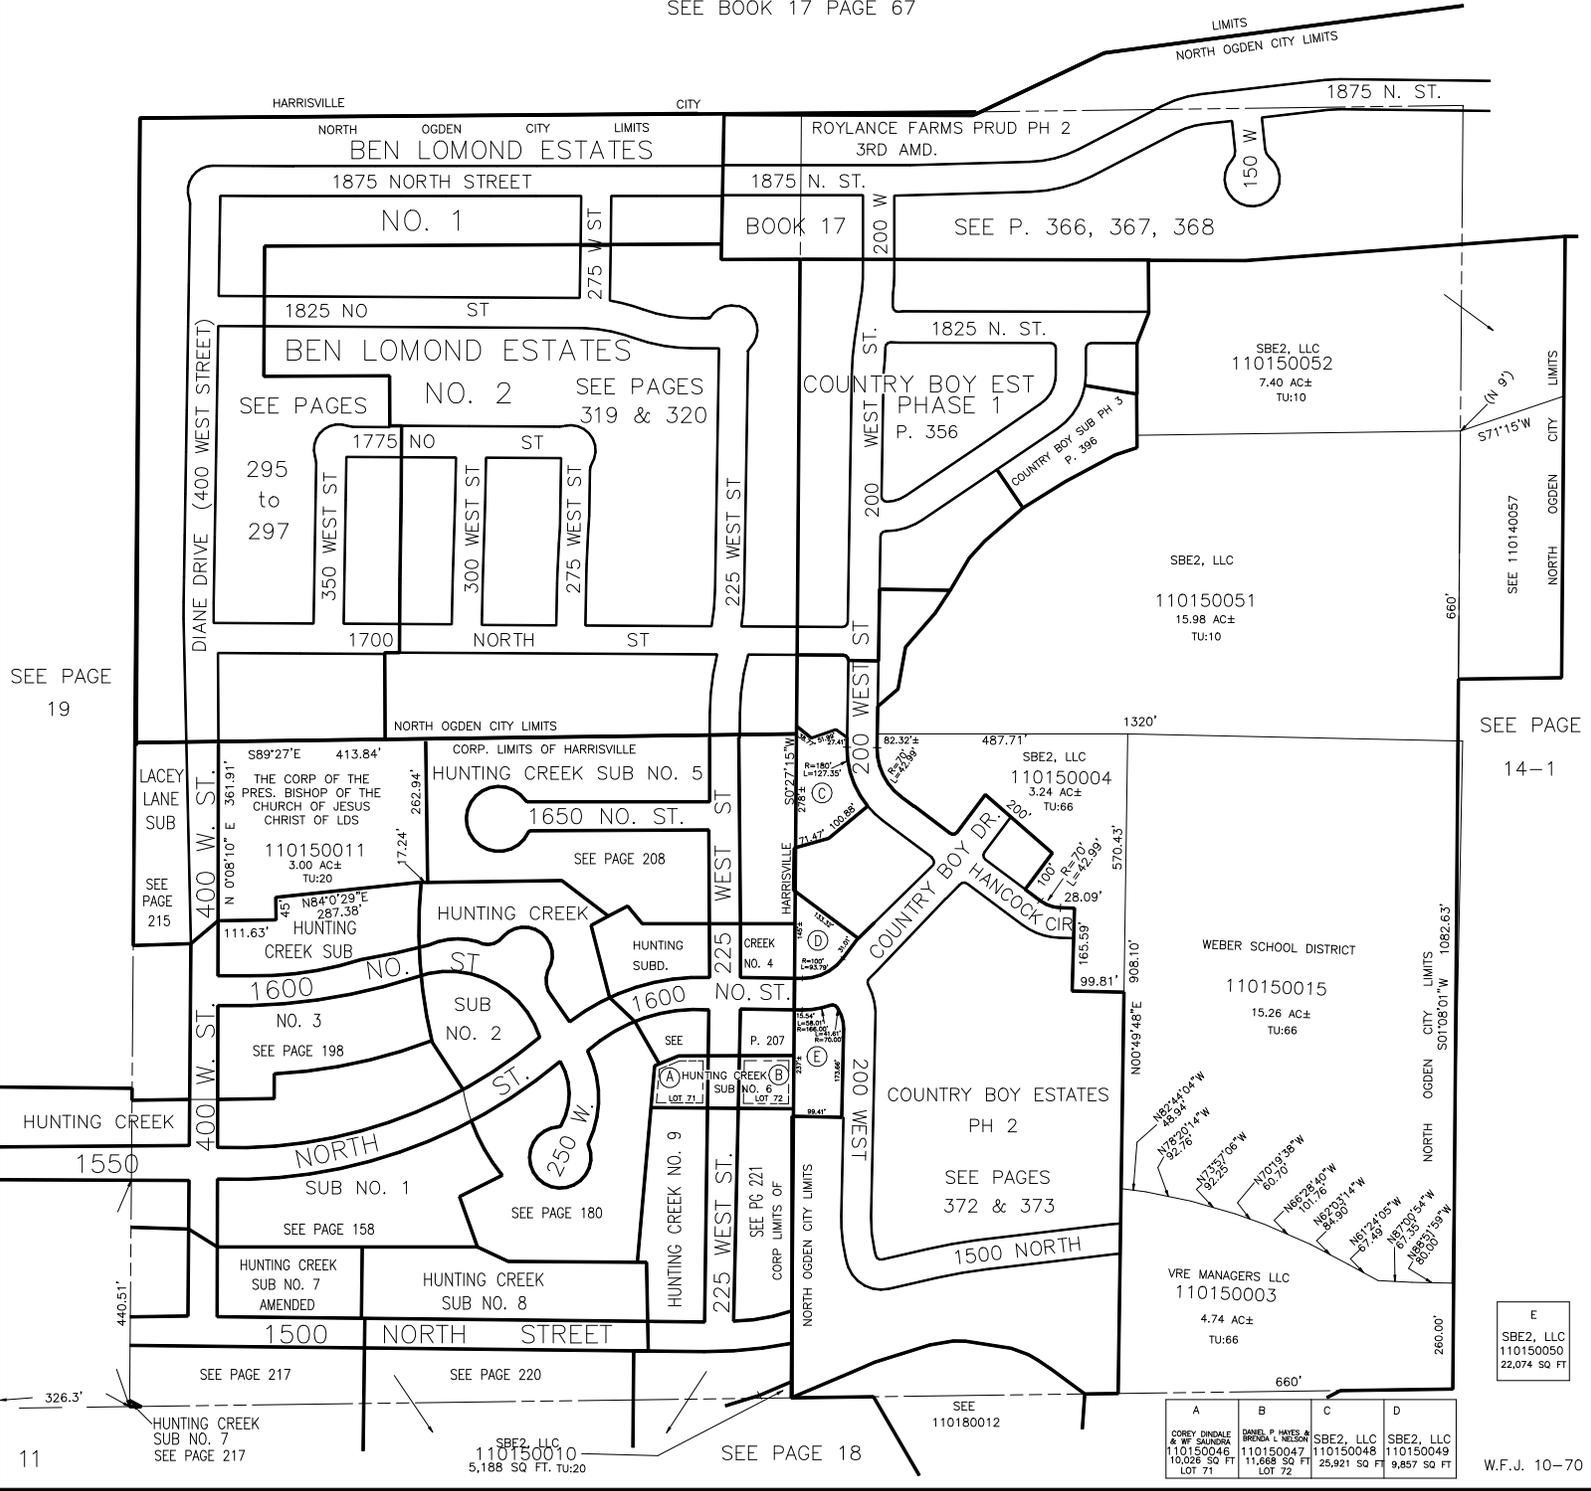

SEE PAGE 19

SEE PAGE 14-1

A	B	C	D
COREY DINDALE & WIF SANDRA 110150046 10,026 SQ FT LOT 71	DANIEL R. HAYES & MELISSA L. HAYES 110150047 11,668 SQ FT LOT 72	SBE2, LLC 110150048 25,921 SQ FT	SBE2, LLC 110150049 9,857 SQ FT

E
SBE2, LLC
110150050
22,074 SQ FT