


N.W. 1/4 OF
SECTION 5, T.6N., R.1W., S.L.B. & M.

IN NORTH OGDEN CITY, HARRISVILLE CITY, NORTH OGDEN DIST.

TAXING UNIT: 10, 20, 66

SCALE 1" = 200'

SEE BOOK 17 PAGE 67

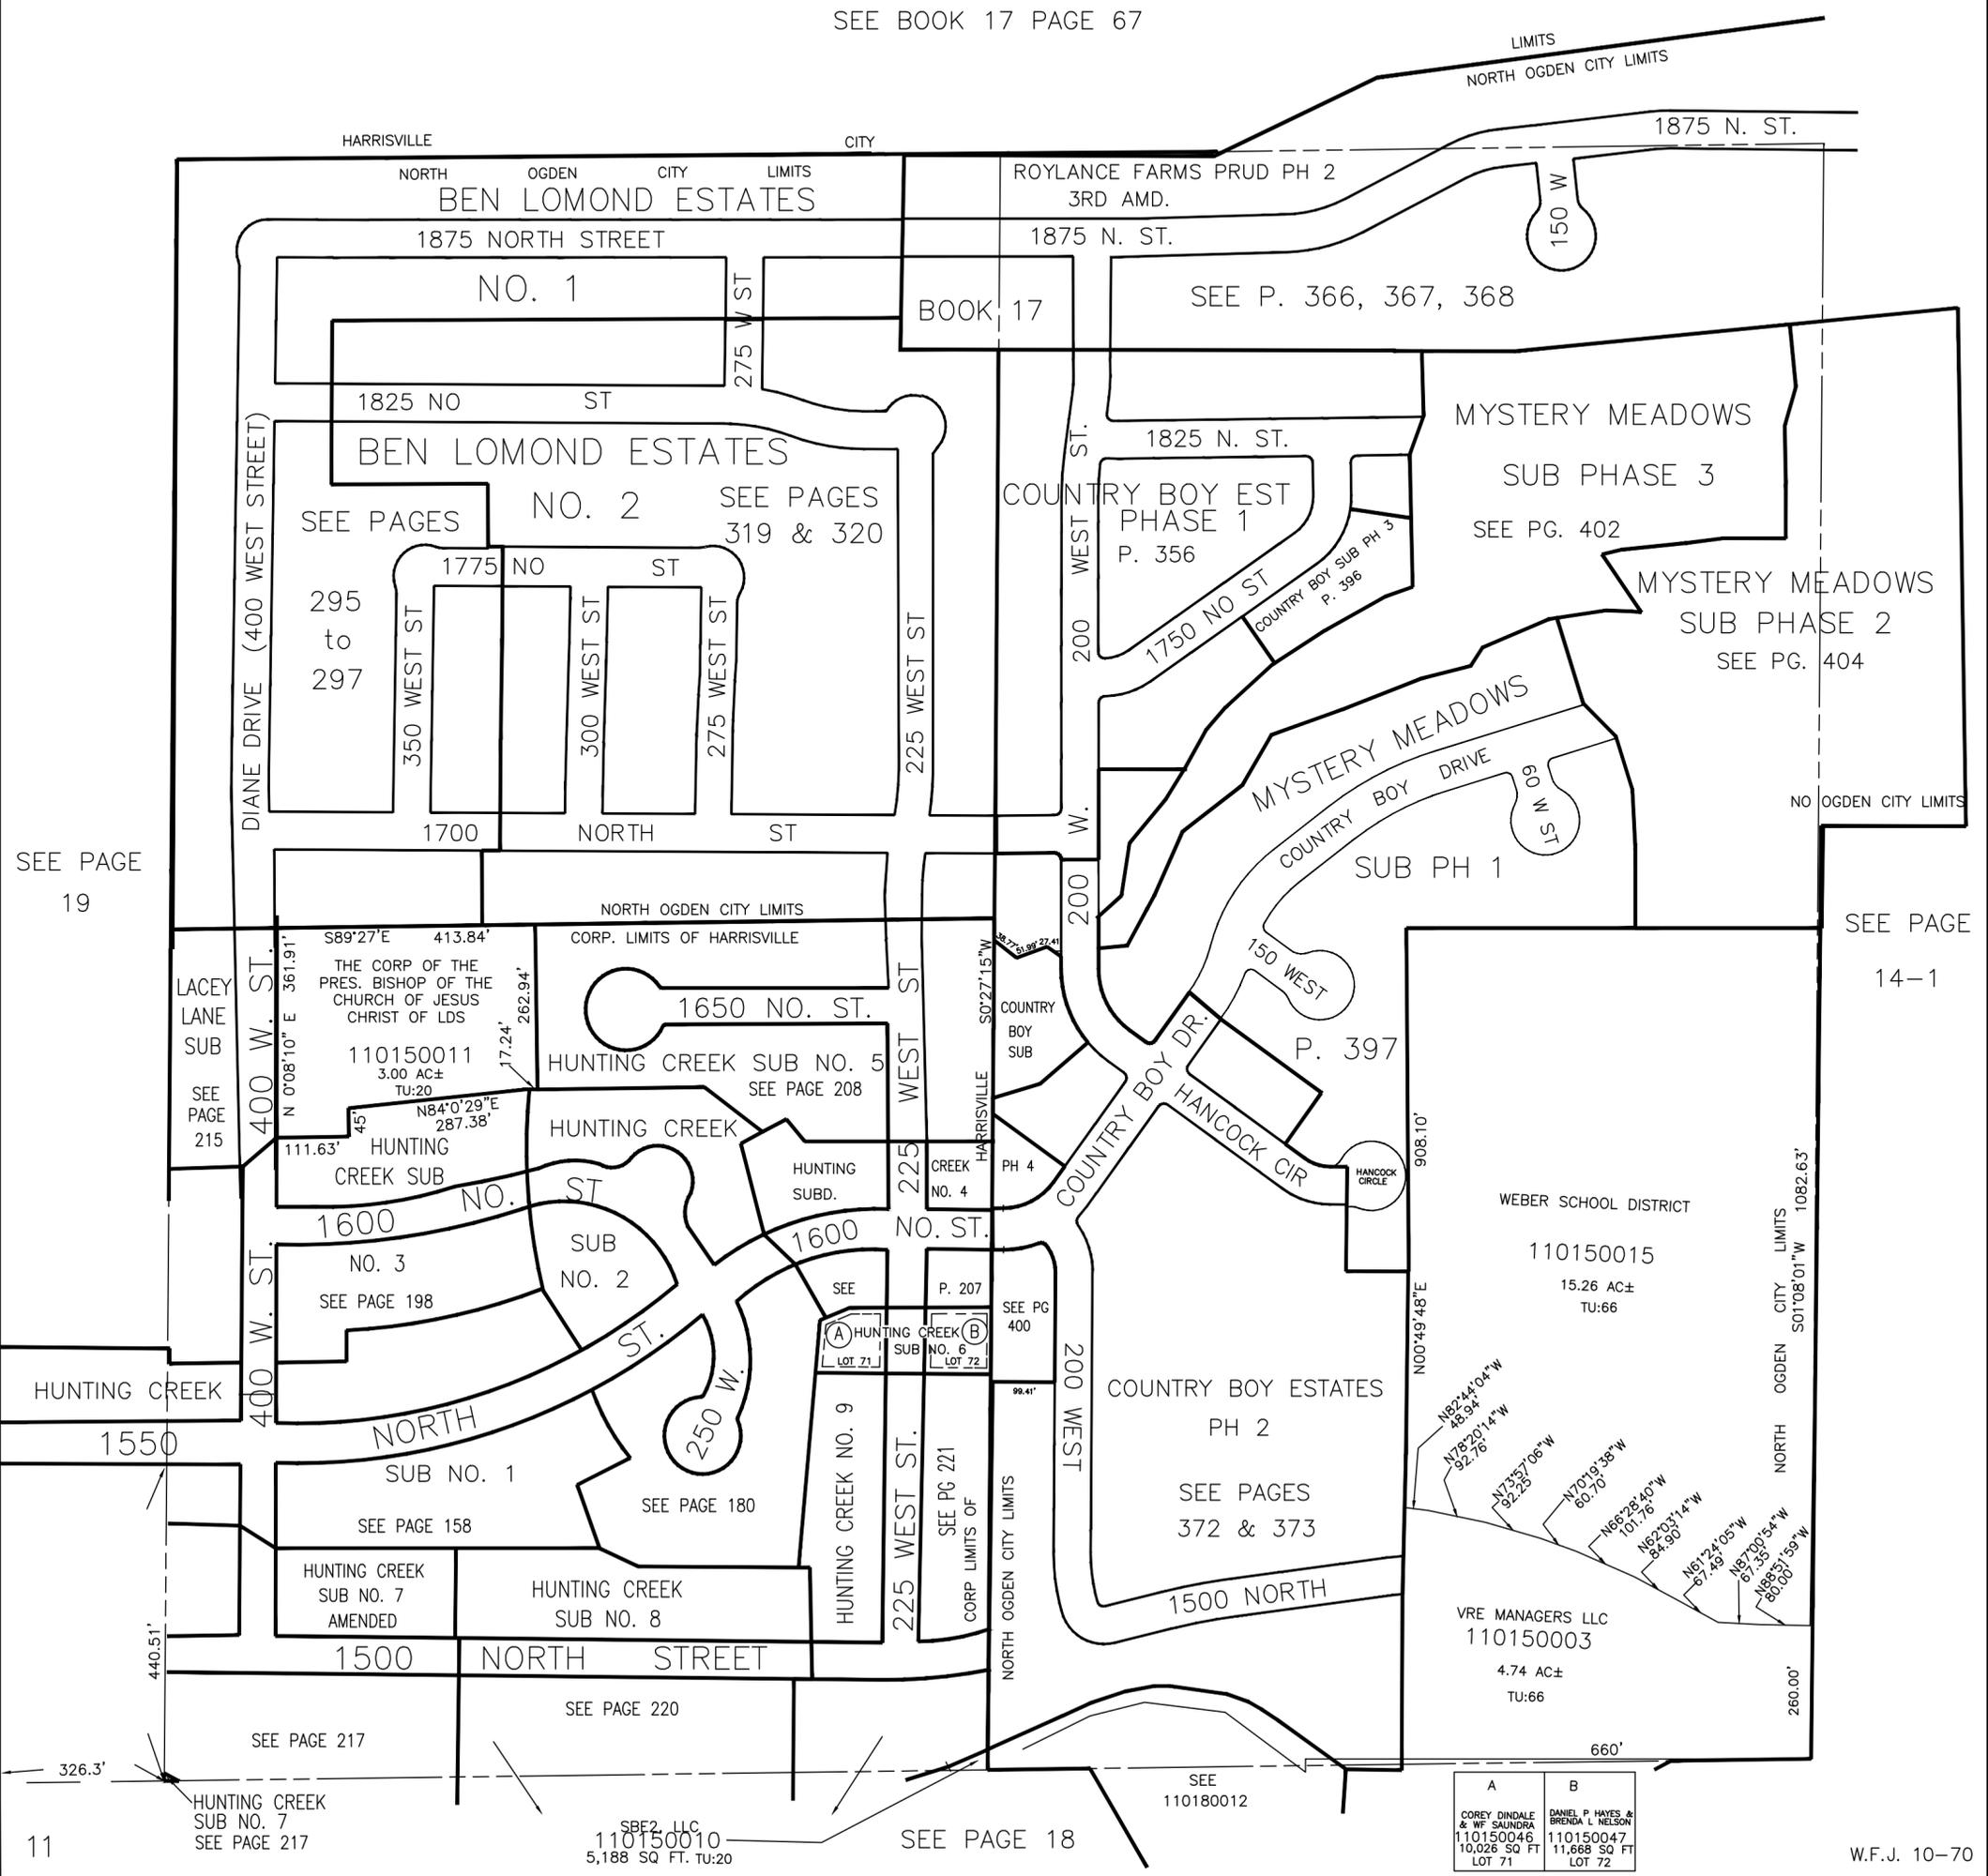

SEE PAGE 19

SEE PAGE 14-1

A	B
COREY DINDALE & W.F. SAUNDRA 110150046 10,026 SQ FT LOT 71	DANIEL P. HAYES & BRENDA L. NELSON 110150047 11,668 SQ FT LOT 72

HUNTING CREEK SUB NO. 7
SEE PAGE 217

SBE2, LLC
110150010
5,188 SQ FT. TU:20

SEE PAGE 18

SEE 110180012