

S.E. 1/4 OF

SECTION 5, T.6 N., R.1 W., S.L.B.&M.

TAXING UNIT: 12, 15

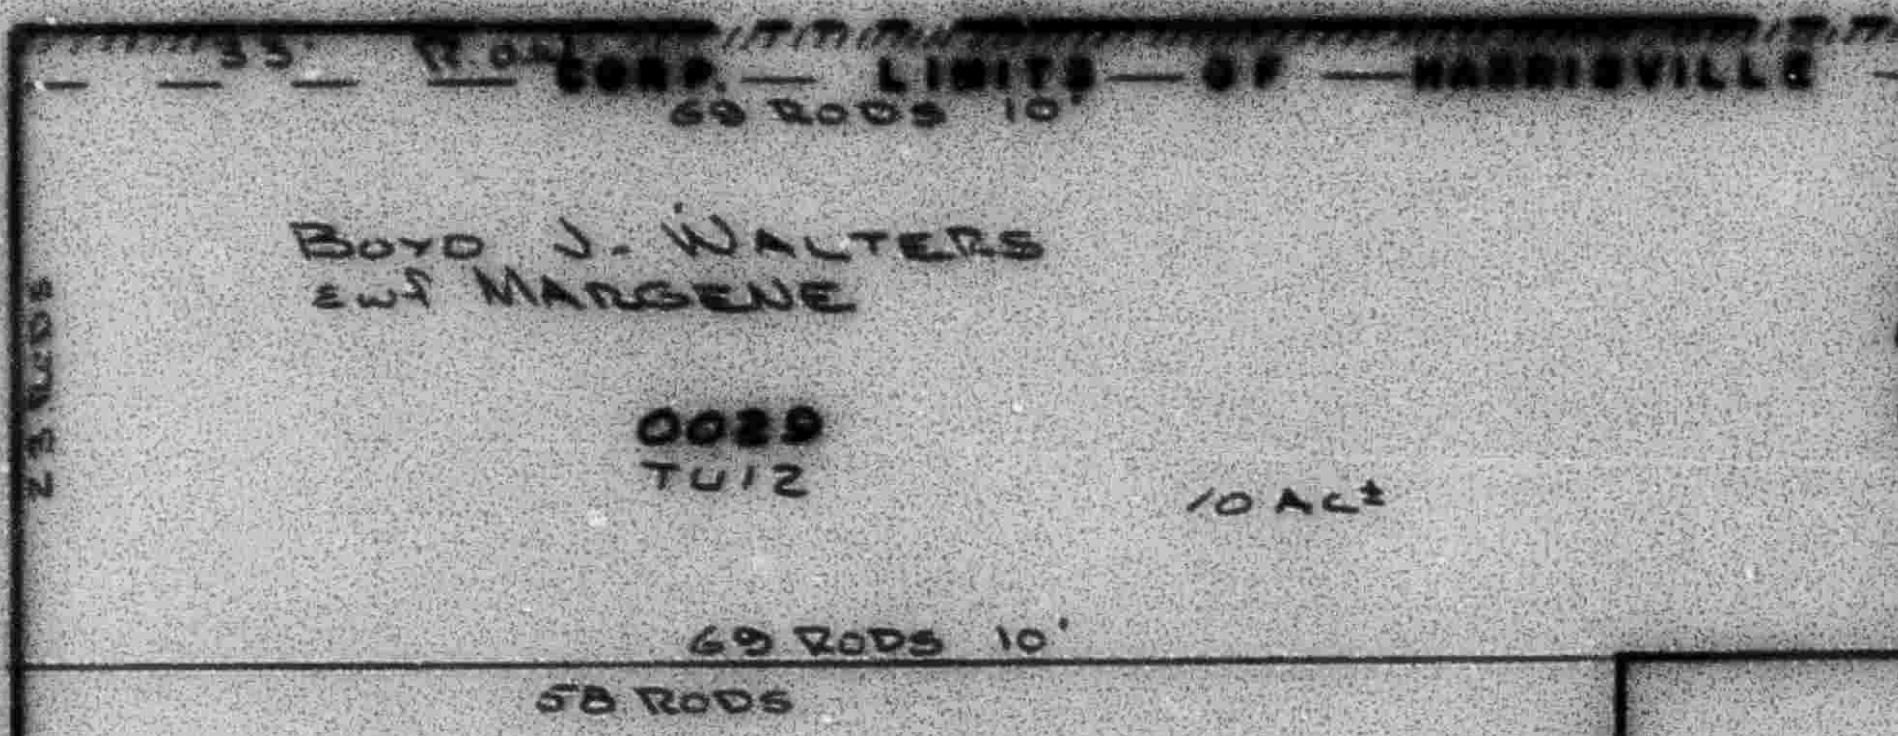
IN TOWN OF HARRISVILLE & OGDEN CITY

PREFIX: 11-016

SCALE 1" = 200'

ALSO SEE PAGES 18-1, 18-2

SEE PAGE 14

SEE PAGE
18EDITH ETHEL
WORTON POULSEN0028
T/L 1/2
23.90 Acre

WASHINGTON AVENUE ADDITION

SEE PAGE 17

SEE PAGE 14-2

PARCEL NO.
0001
0027 TO 0029

EARL K. CHADICK

0001
T/L 1/2
7.24 Acre

57 RODS

EYRIE MEADOWS SUBDIVISION

NO. 2

SEE PAGES 12-13

SEE PAGE
6

NO. 3 ST.

SEE PAGE 16-1

(19.95 CHS. W.)

SEE PAGE 46

GRANNYWAY

ADDITION

SEE PAGES

29 30