

S.E. 1/4 OF
SECTION 5, T.6N., R.1W., S.L.B. & M.

TAXING UNIT: 12, 15

IN TOWN OF HARRISVILLE & OGDEN CITY


PREFIX: 11-016

SCALE 1" = 200'

ALSO SEE PAGES 16-1, 16-2

SEE PAGE 14

SEE PAGE 14-2

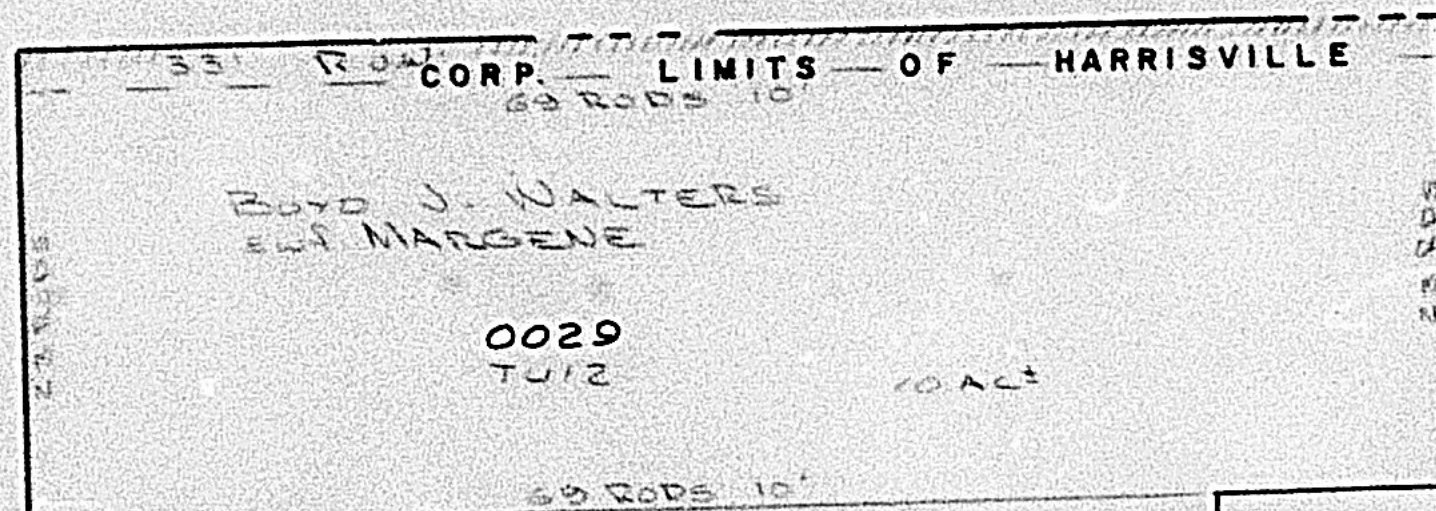

SEE PAGE 18

EDITH ETHEL
NORTON POULSEN

0028
T1/2
23.90 AC

55.00 RODS
58.00 RODS

SEE PAGE 16-2

DENN MCKER
ELI. NORMAN

0027
T1/2
5.65 AC

SEE PAGE 16-1

WASHINGTON AVENUE ADDITION

SEE PAGE 17

GRANNYWAY


ADDITION

SEE PAGES

29 8 30

WASHINGTON BOULEVARD

CORP. LIMITS OF HARRISVILLE
OGDEN CITY LIMITS E. N. 50.15' E.

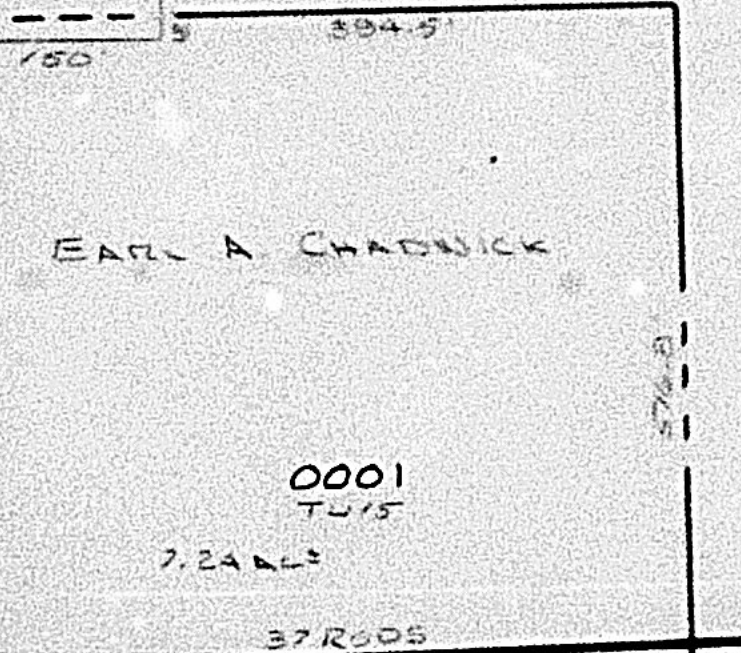

PARCEL NO.
0001
0027 TO 0029

P. 16-2

EYRIE MEADOWS SUBDIVISION

NO. 2

SEE PAGES 12-13

SEE PAGE 6

1225 NO. 8 ST.

SEE PAGE 16-1

(9.95 CHS. W.)

SEE PAGE 46