

S.E. 1/4 OF
SECTION 5, T.6N., R.1W., S.1.B. & M.

16

TAXING UNIT: 12, 15

IN TOWN OF HARRISVILLE & OGDEN CITY


PREFIX: 11-016

SCALE 1" = 200'

ALSO SEE PAGES 16-1, 16-2

SEE PAGE 14

SEE PAGE 14-2

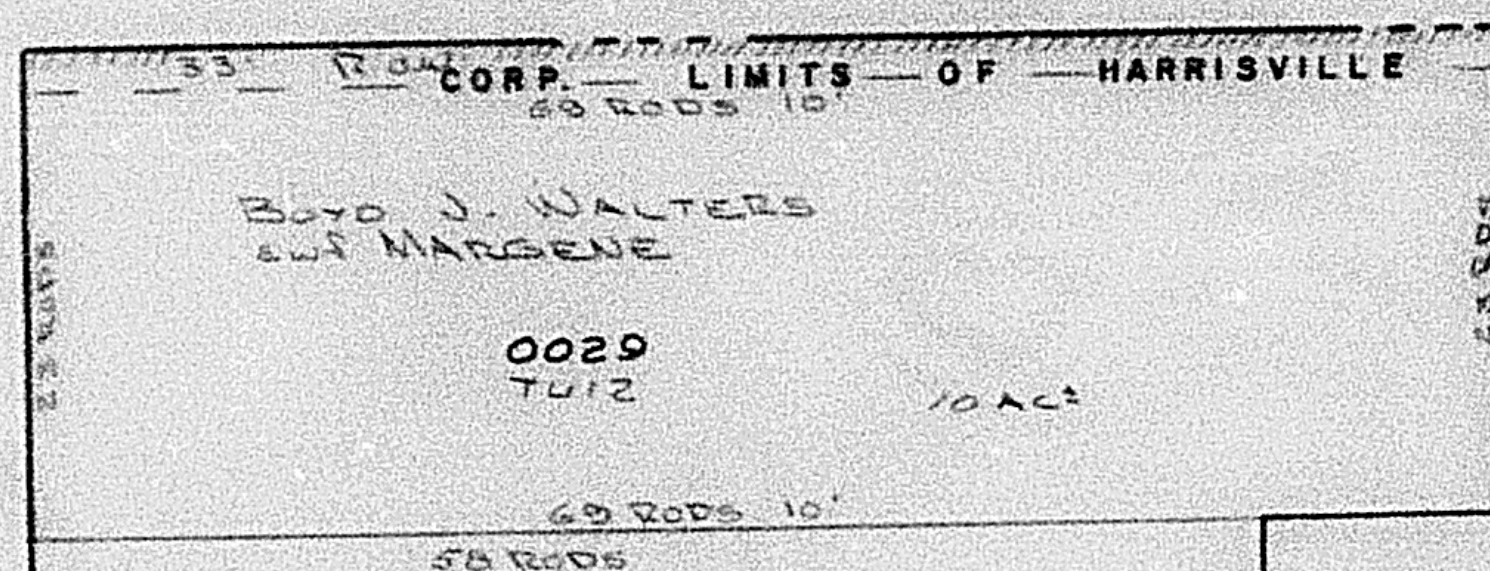

PARCEL No
0001
0027 to 0029

EARL A. CHADWICK

0001
T1/2

7.24 AC

57 RODS

SEE PAGE 16-2

SEE PAGE
18

EDITH ETHEL
WORTON POULSEN

0028
T1/2
23.90 AC

57.68 RODS

5.83° E 118.2'

A. DENNY MCKEE
Earl Norman N.

0027
T1/2

5.65 AC

SEE PAGE 16-1

BOULEVARD

CORP. LIMITS OF HARRISVILLE
OGDEN CITY LIMITS

P. 16-2

EYRIE MEADOWS SUBDIVISION
NO. 2

SEE PAGES 12-13

SEE PAGE
6

1225 NO. 8 ST.

WASHINGTON AVENUE ADDITION

SEE PAGE 17

SEE PAGE 16-1

GRANNYWAY

ADDITION

SEE

PAGES

29 & 30

SEE PAGE 46

W.F.J. 2-73