

S.E. 1/4 OF
SECTION 5, T.6N., R.1W., S.L.B. & M.

TAXING UNIT 12, 14

IN TOWN OF HARRISVILLE & OGDEN CITY


PREFIX 11-016

SCALE 1" = 200'

ALSO SEE PAGES 16-1, 16-2

SEE PAGE 14

SEE PAGE 14-2

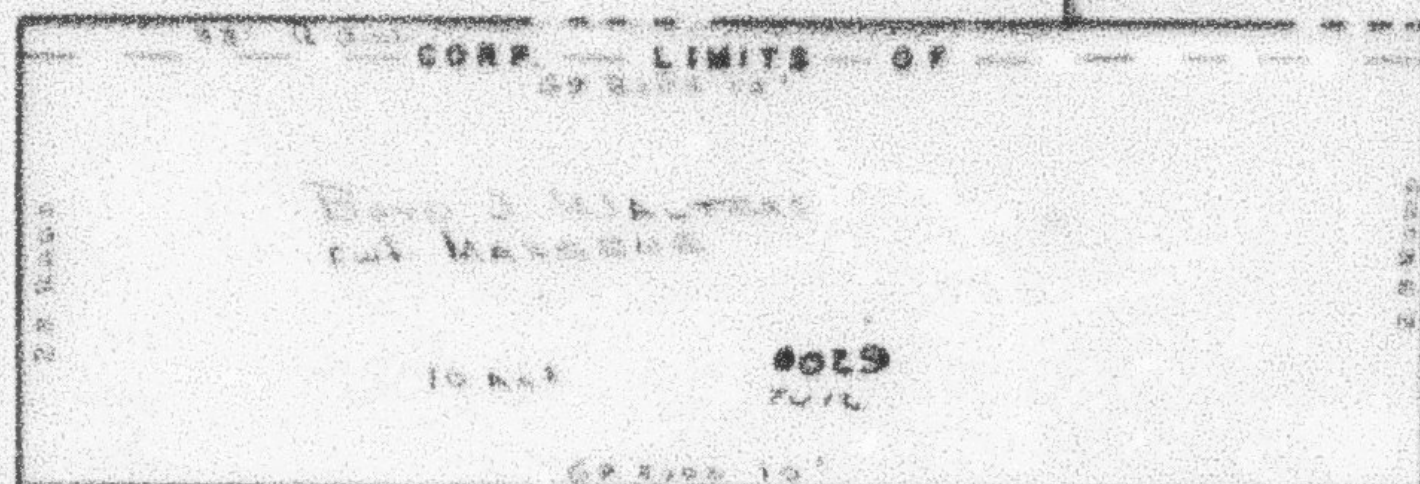

SEE
11-006-0012

Parcel 116
0001
0002 to 0009

SEE PAGE 16-2

JED J. McCORMICK
&
FRANK J. McCORMICK

0028
7.4 AC
23.90 AC

E. K. BAILEY
CONSTRUCTION, INC.

0027
5.65 AC
7.4 AC

R.16-2

EYRIE MEADOWS SUBDIVISION
NO. 2

SEE PAGES 12-13

SEE PAGE 6

SEE PAGE 18


SEE PAGE 16-1

WASHINGTON AVENUE ADDITION

SEE PAGE 17

0039
DINWIDDIE ENTERPRISES
7.12 AC
2.22 AC
5.90 AC

SEE PAGE 27

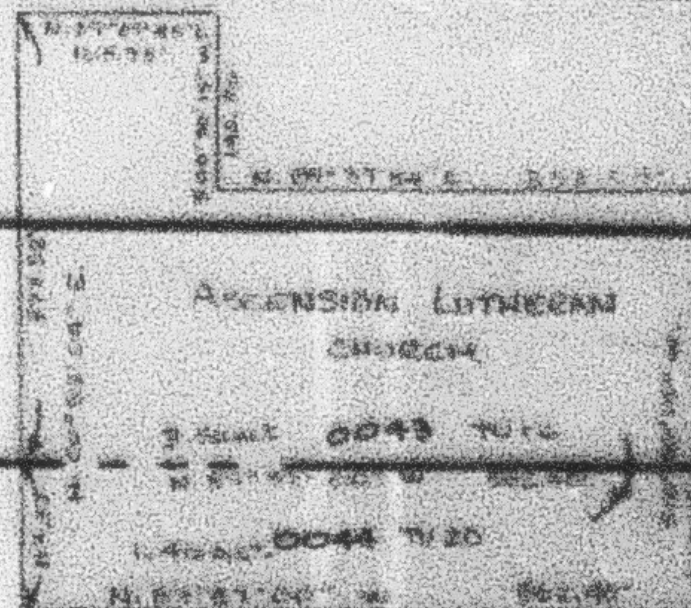

SEE PAGE 16-1

SEE PAGE 48