


PART OF S.E. 1/4
SECTION 5, T.6N.,R.1W., S.L.B.&M.

IN THE TOWN OF HARRISVILLE & OGDEN CITY

TAXING UNIT: 12,14

SCALE 1" = 100'

PREFIX:11-016

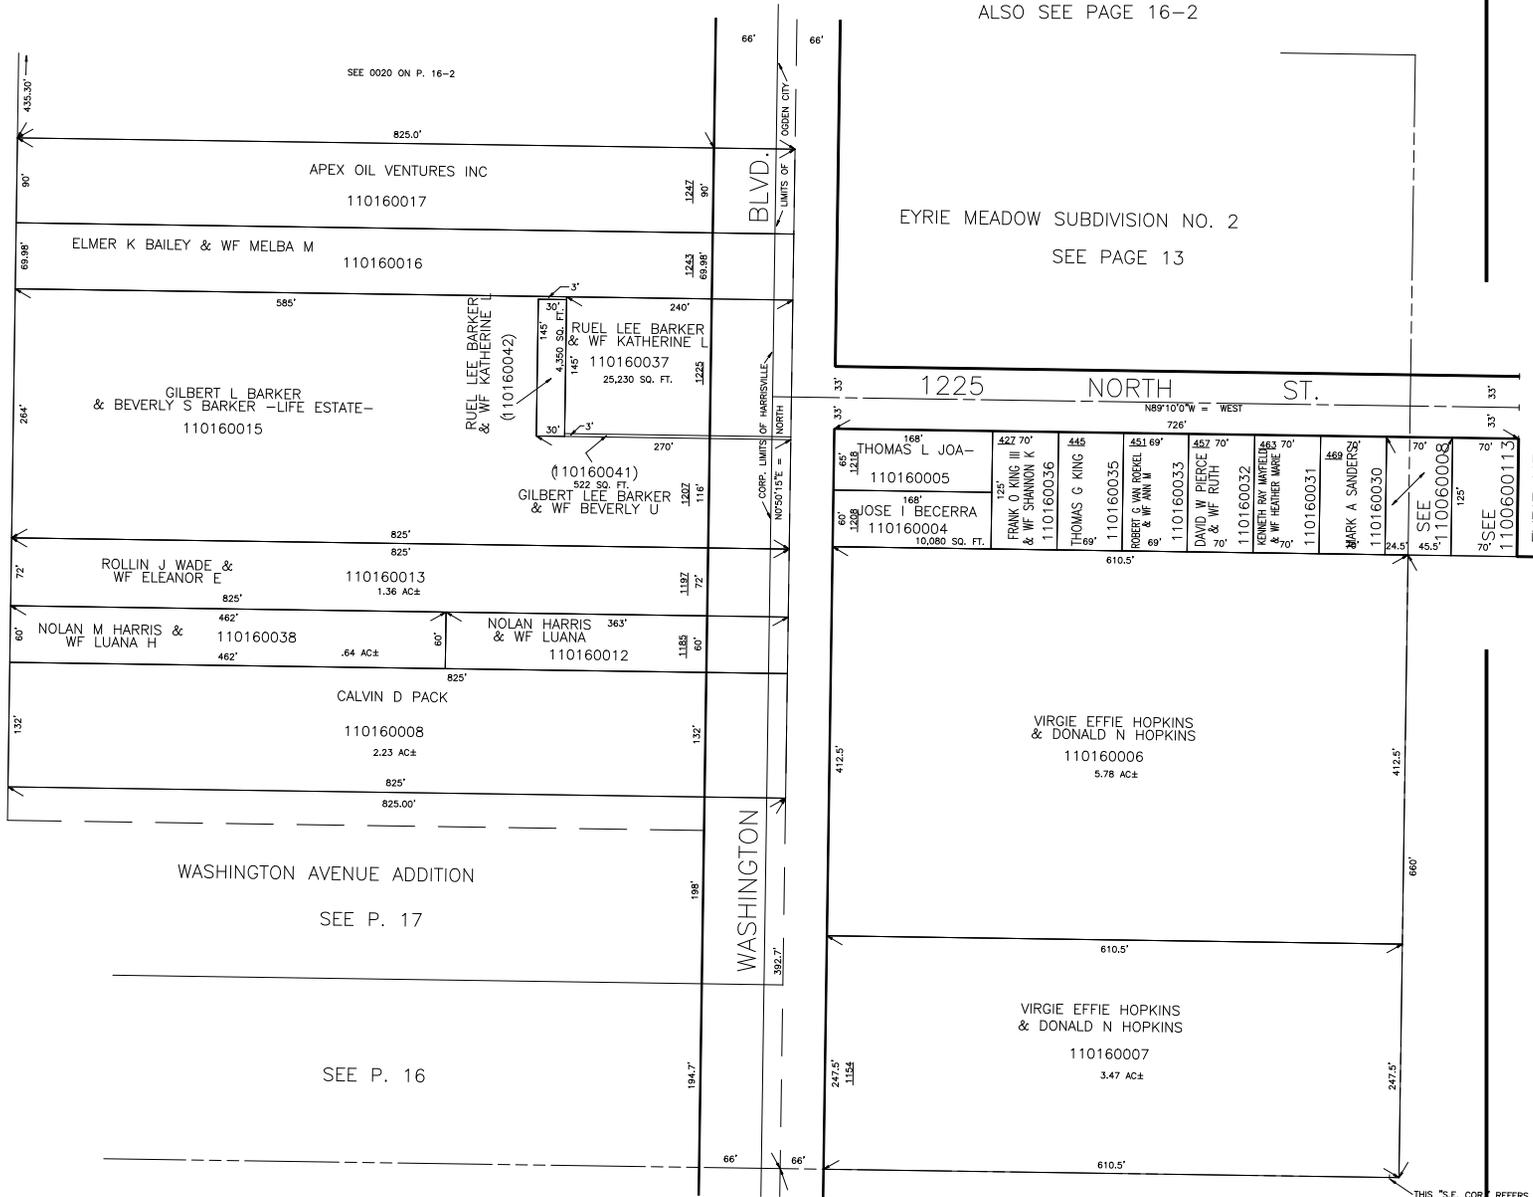


ALSO SEE PAGE 16-2

EYRIE MEADOW SUBDIVISION NO. 2
SEE PAGE 13

1225 NORTH ST.

EYRIE MEADOW
SUBD. NO. 1
SEE P. 7

65' 1245'	168'	THOMAS L JOA-	422 70'	445'	451 69'	452 70'	463 70'	469'	70'	70'	33'
60'	168'	JOSE I BECERRA	125'	69'	69'	70'	70'	156'	45.5'	45.5'	33'
10,080 SO. FT.	110160005	110160004	FRANK O KING III & WF SHANNON K	THOMAS G KING	ROBERT G VAN RECKEL & WF ANN W	DAVID W PIERCE & WF RUTH	KENNETH RAY WAFELER & WF HEATHER MARIE	MARK A SANDERSON	SEE 110060008	SEE 110060011	SEE 110060013
			110160036	110160035	110160033	110160032	110160031	110160030			
			10,080 SO. FT.	610.5'	610.5'	610.5'	610.5'	610.5'			

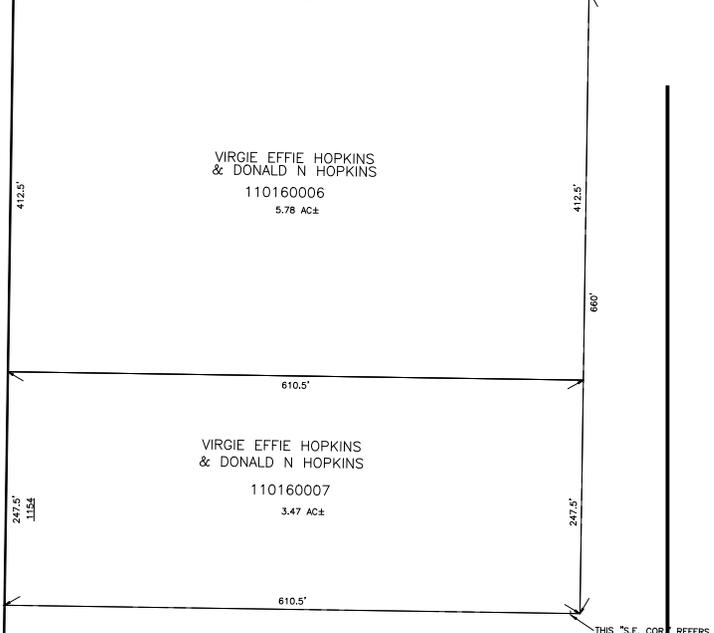

THIS 'S.E. COR' REFERS
TO RON-CLARE VILLAGE
NO.1 & EYRIE MEADOW
SUBDS. NO.1 & NO.2

SEE P. 46
RON-CLARE VILLAGE NO. 1