


PART OF S.E. 1/4
SECTION 5, T.6N., R.1W., S.L.B.&M.

IN THE TOWN OF HARRISVILLE & OGDEN CITY

TAXING UNIT: 12,14

SCALE 1" = 100'

PREFIX:11-016

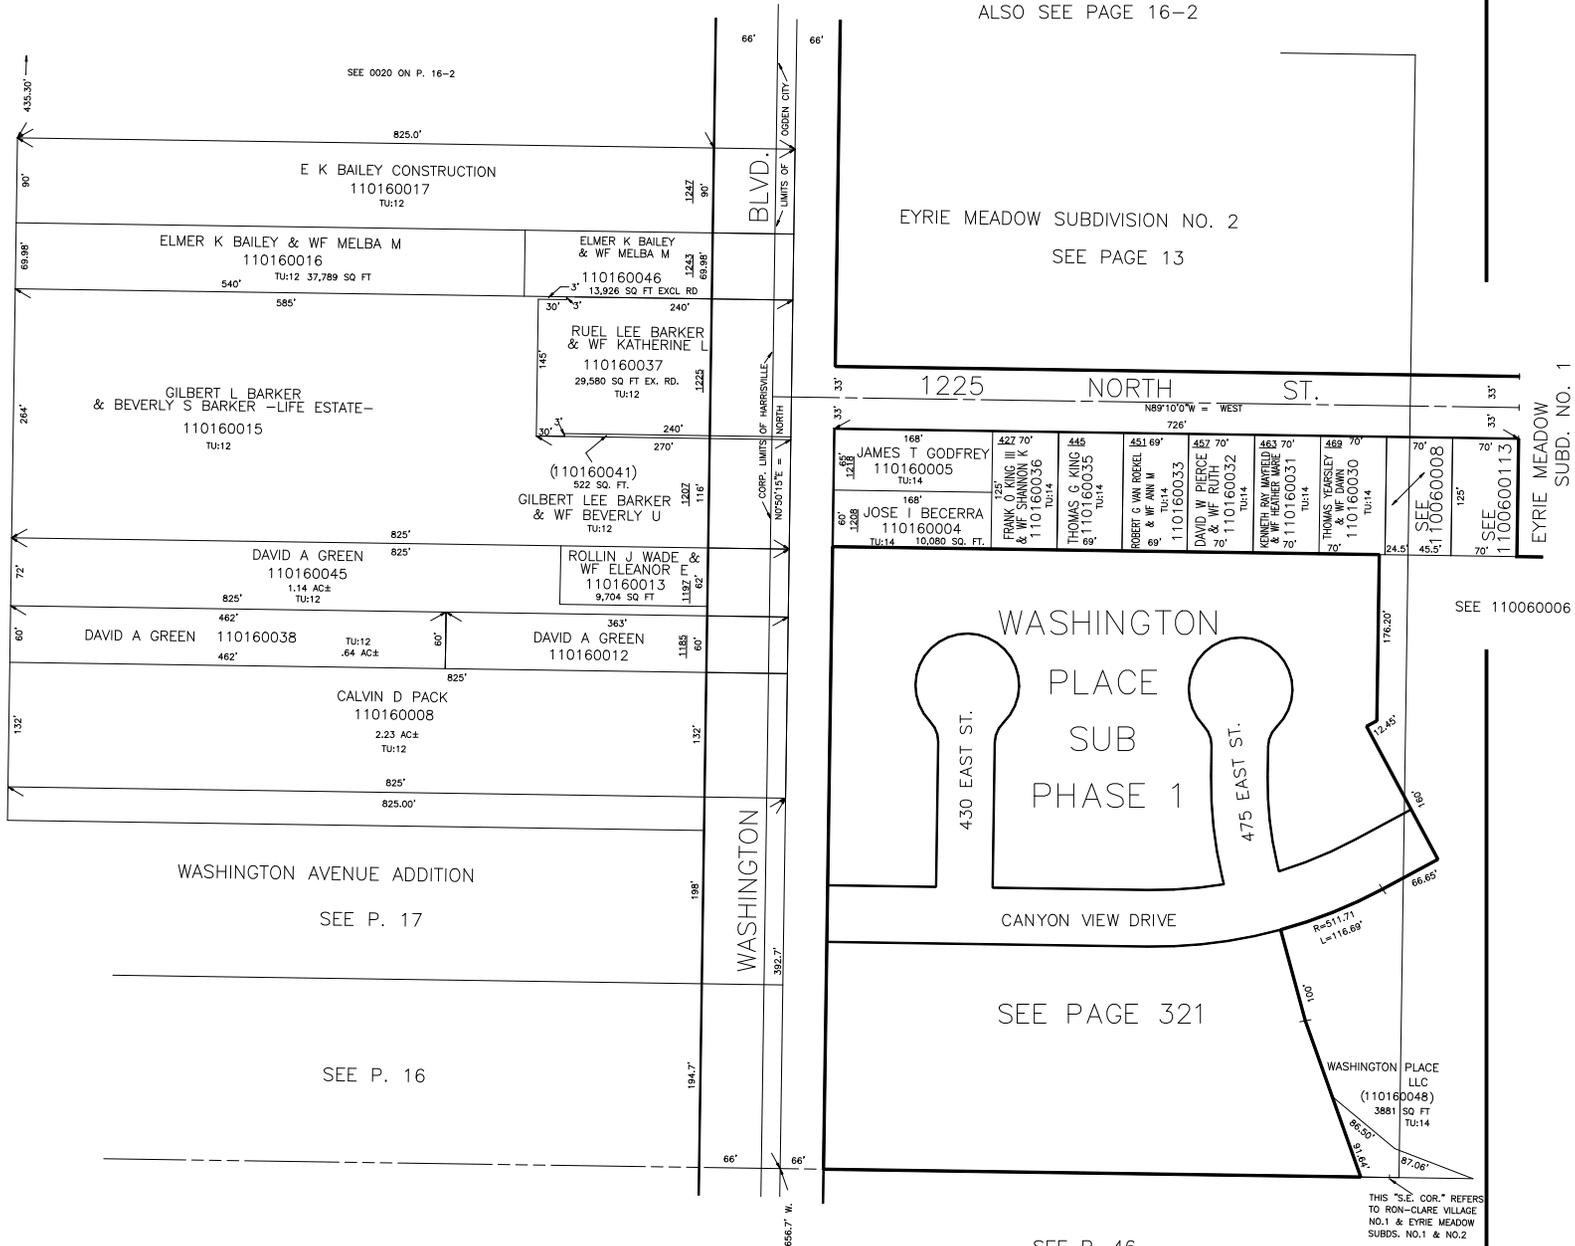

ALSO SEE PAGE 16-2

EYRIE MEADOW SUBDIVISION NO. 2
SEE PAGE 13

1225 NORTH ST.

168' 124.5'	168' 124.5'	422' 70" 124.5'	445' 124.5'	451' 69" 124.5'	452' 70" 124.5'	463' 70" 124.5'	489' 70" 124.5'	70' 124.5'	70' 124.5'
JAMES T GODFREY 110160005 Tu:14	JOSE I BECERRA 110160004 Tu:14	FRANK O KING III & WF SHANNON K 1101600036 Tu:14	THOMAS G KING & WF HEATHER MARIE 1101600035 Tu:14	ROBERT G VAN RECKEL & WF ANN W 1101600033 Tu:14	DAVID W PIERCE & WF RUTH Y 1101600032 Tu:14	KENNETH BAY MARVELD & WF HEATHER MARIE 1101600031 Tu:14	THOMAS YEARSLEY & WF DAWN 1101600030 Tu:14	SEE 110060008	SEE 110060011

WASHINGTON PLACE
SUB PHASE 1



CANYON VIEW DRIVE
SEE PAGE 321

THIS "S.E. COR." REFERS TO RON-CLARE VILLAGE NO.1 & EYRIE MEADOW SUBDS. NO.1 & NO.2

EYRIE MEADOW SUBD. NO. 1
SEE P. 7

SEE 110060006

SEE P. 46
RON-CLARE VILLAGE NO. 1