


PART OF S.E. 1/4
SECTION 5, T.6N.,R.1W., S.L.B.&M.

IN THE TOWN OF HARRISVILLE & OGDEN CITY

TAXING UNIT: 12,14

SCALE 1" = 100'

PREFIX:11-016

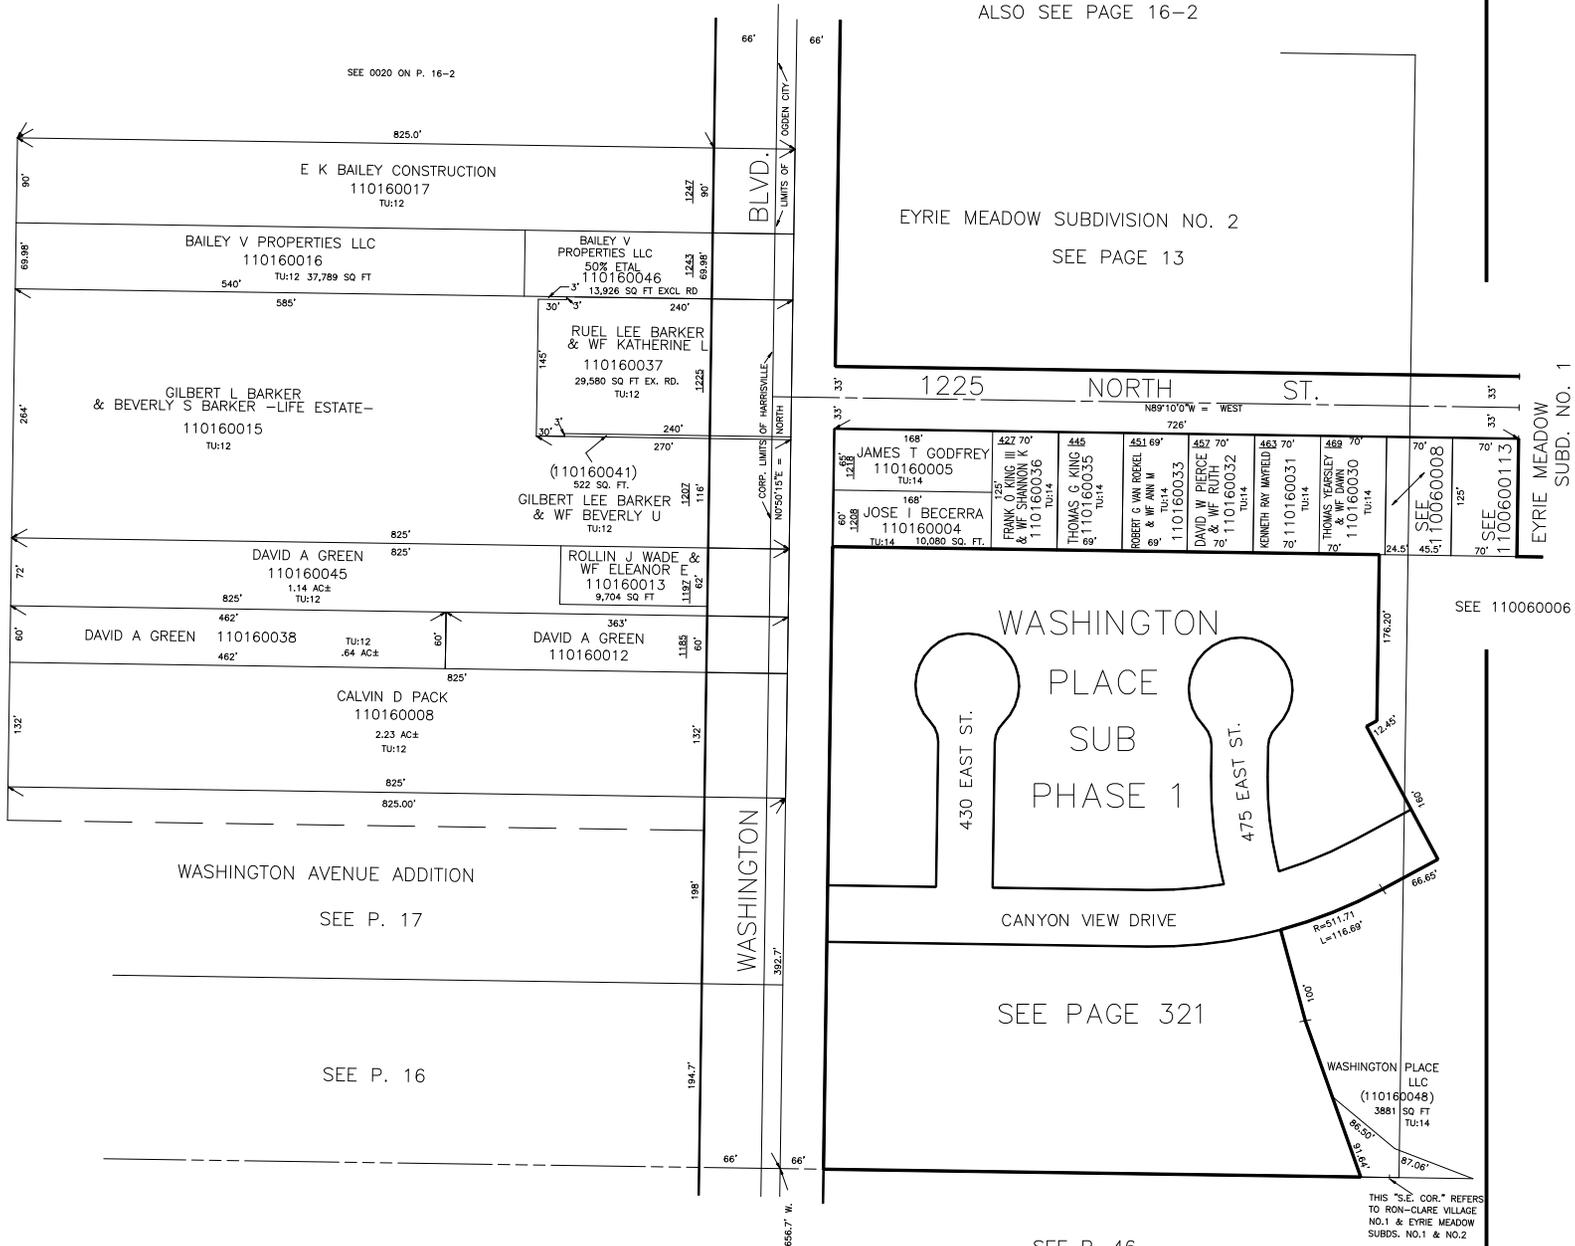

ALSO SEE PAGE 16-2

EYRIE MEADOW SUBDIVISION NO. 2
SEE PAGE 13

1225 NORTH ST.

168' 124.75'	168' 124.75'	422' 70" 110160005 Tu:14	445' 110160036 Tu:14	451' 69" 110160033 Tu:14	452' 70" 110160032 Tu:14	463' 70" 110160031 Tu:14	489' 70" 110160030 Tu:14	70' 110060008 Tu:14	70' 110060011 Tu:14
JAMES T GODFREY		FRANK O KING III & SHANNON K		ROBERT G VAN RECKEL & WIFE ANN W		DAVID W PIERCE & WIFE RUTH Y		KENNETH RAY HARFIELD	
JOSE I BECERRA		THOMAS G KING		DAVID W PIERCE & WIFE RUTH Y		THOMAS YEARSLEY & WIFE DAWN		SEE 110060008	
10,080 SQ. FT.		81,101 SQ. FT.		78,101 SQ. FT.		70,101 SQ. FT.		45,101 SQ. FT.	

WASHINGTON PLACE
SUB PHASE 1

430 EAST ST.

475 EAST ST.

CANYON VIEW DRIVE

SEE PAGE 321

WASHINGTON PLACE LLC
(110160048)
3881 SQ FT
TU:14

SEE 110060006

EYRIE MEADOW SUBD. NO. 1
SEE P. 7

THIS "S.E. COR." REFERS TO RON-CLARE VILLAGE NO.1 & EYRIE MEADOW SUBDS. NO.1 & NO.2