

PART OF S. E. 1/4 OF SEC. 5, T. 6 N., R. 1 W., S. L. B. & M.

17

# WASHINGTON AVENUE ADDITION

TAXING UNIT: 12



IN TOWN OF HARRISVILLE

PREFIX: 11-017



SCALE 1"=100'

SEE PAGE 16

SEE PAGE 18

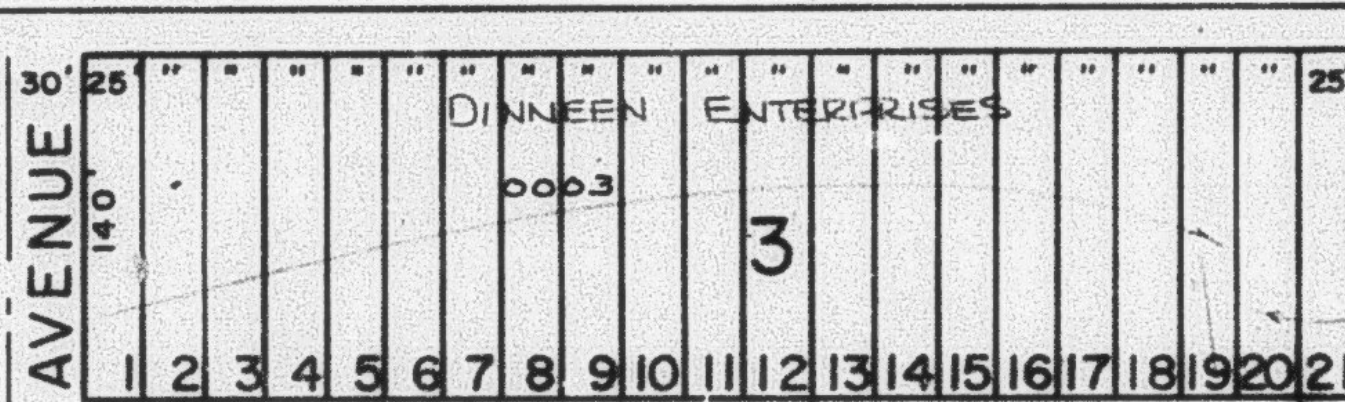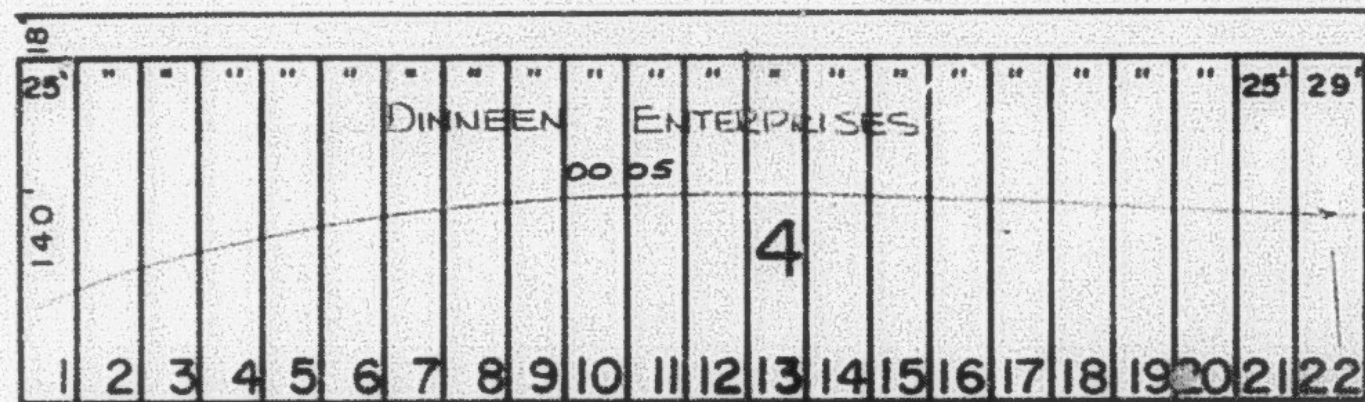

(SEE PAGE 16-1)  
0004  
TANK A  
- 100' -

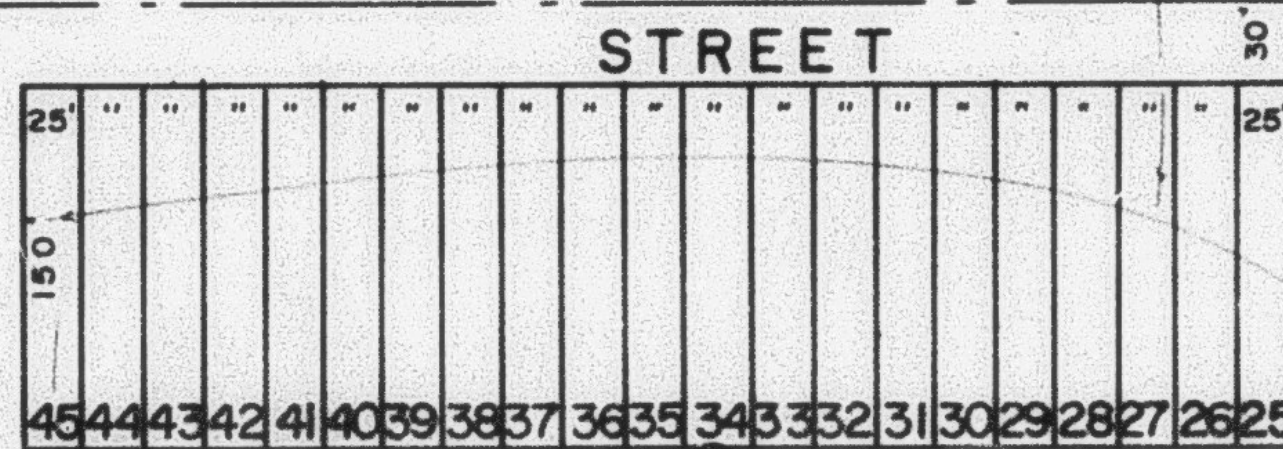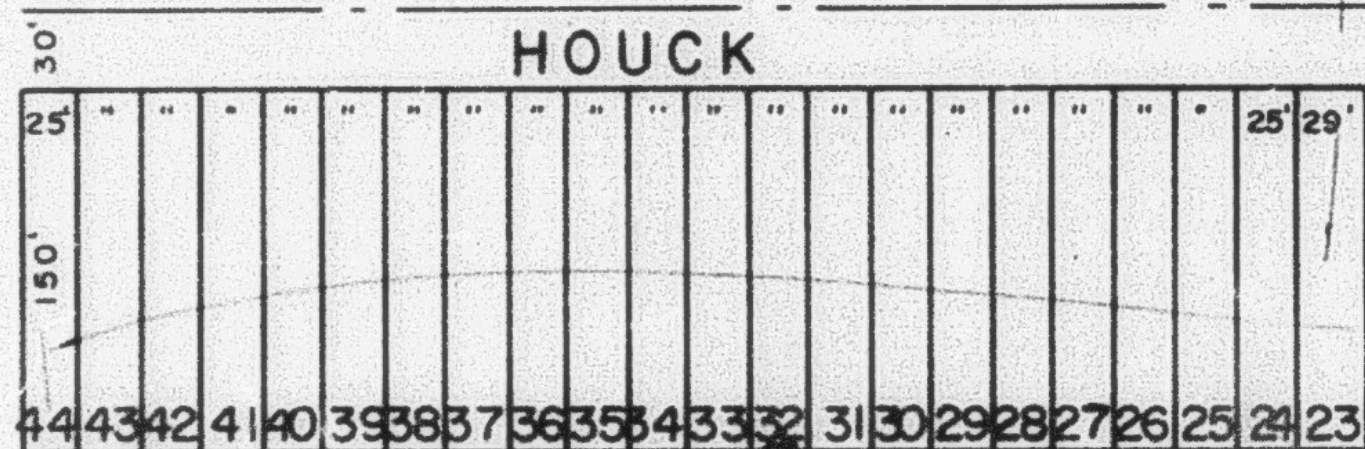



SEE PAGE 16-1



GRANT AVENUE  
SEE BELOW  
AT LEFT

GRACE

AVENUE

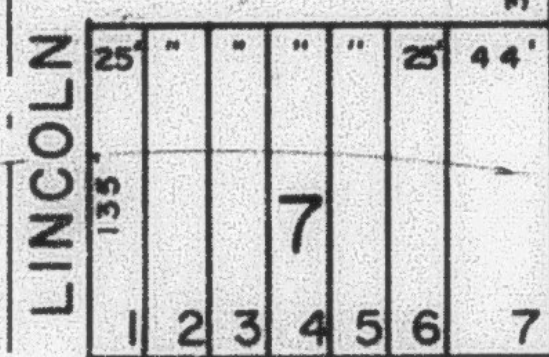
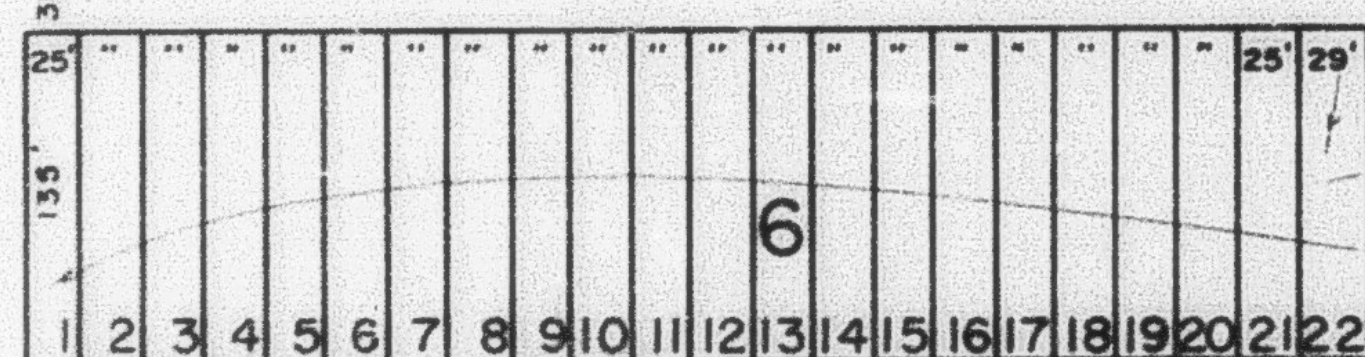


SEE PAGE 16

SEE PAGE 27

SEE PAGE 16-1

SEE ABOVE  
AT RIGHT

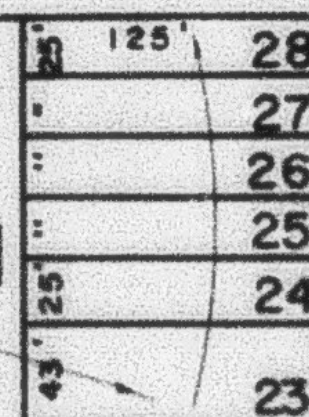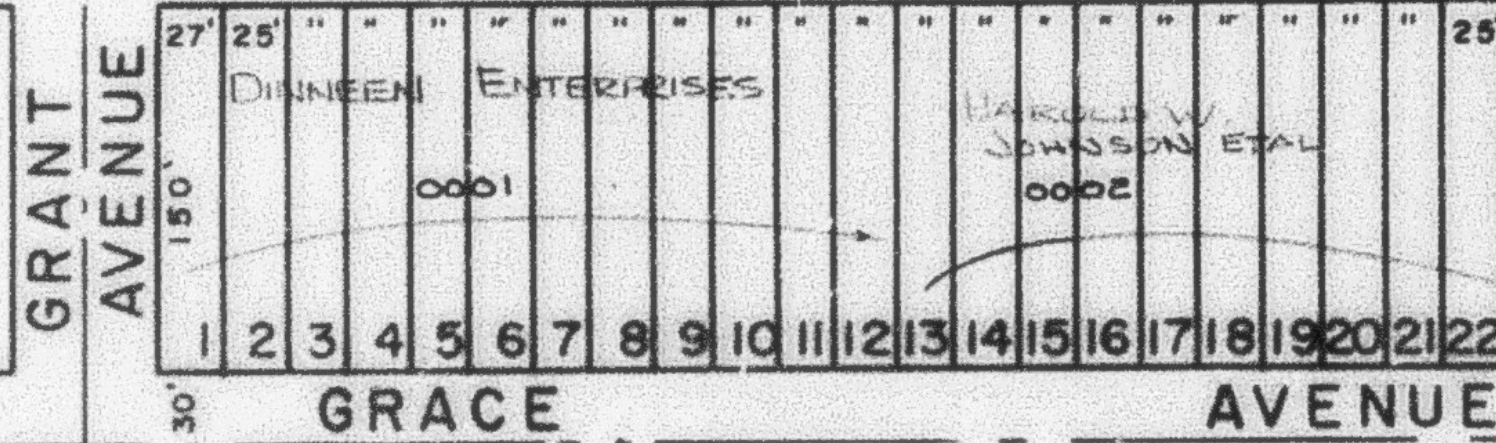

WASHINGTON  
BOULEVARD

SEE PAGE 16-1

SEE PAGE 16