


S.W. 1/4 OF
SECTION 5, T.6N.,R.1W., S.L.B.&M.

TAXING UNIT: 17, 20, 333

IN WEBER COUNTY, HARRISVILLE CITY, NORTH OGDEN CITY

SCALE 1" = 200'

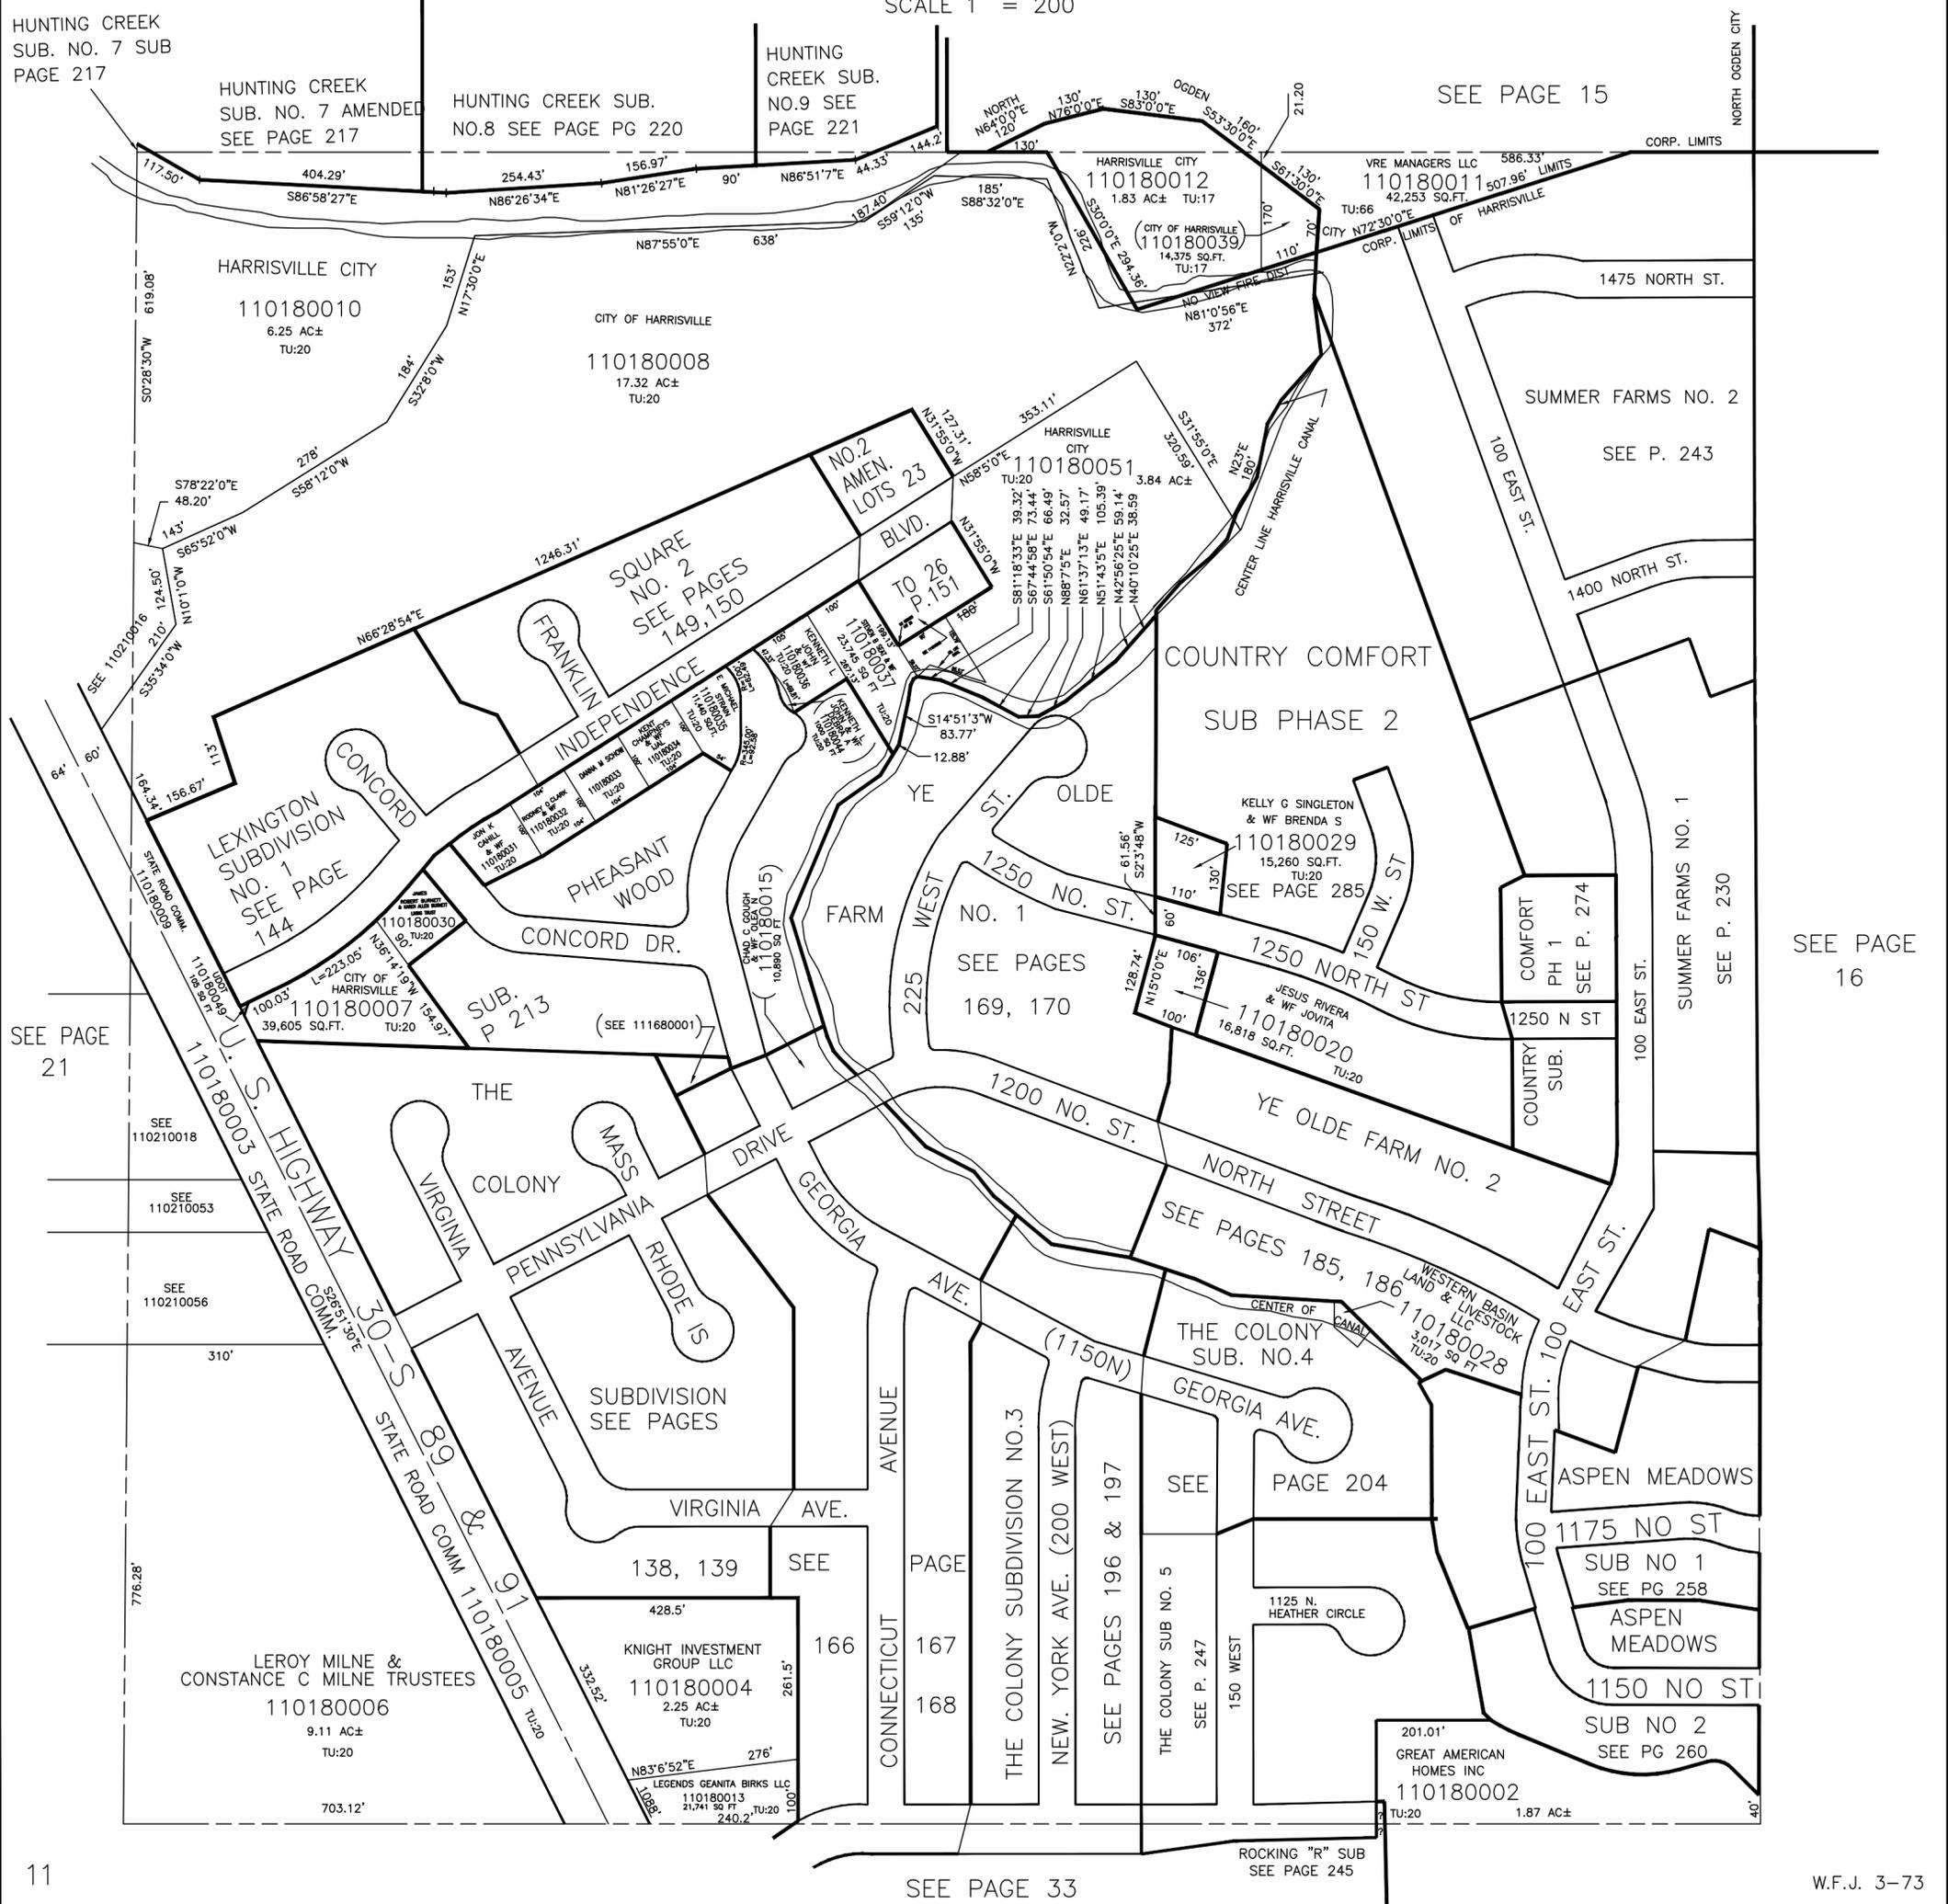

HUNTING CREEK
SUB. NO. 7 SUB
PAGE 217

HUNTING CREEK
SUB. NO. 7 AMENDED
SEE PAGE 217

HUNTING CREEK SUB.
NO.8 SEE PAGE PG 220

HUNTING
CREEK SUB.
NO.9 SEE
PAGE 221

SEE PAGE 15

CORP. LIMITS

NORTH OGDEN CITY

SEE PAGE
21

SEE PAGE
16

SEE PAGE 33

ROCKING "R" SUB
SEE PAGE 245