

SECTION 6, T.6N.,R.1W., S.L.B.&M.

N.W. 1/4

TAXING UNIT: 16,17,20,25

IN HARRISVILLE CITY IN WEBER COUNTY
SCALE 1" = 200'

SEE BOOK 17, P. 65

SEE-19-041-0076

KIMBERLY-CLARK WORLDWIDE INC
110200058
20.28 AC±
TU:20

FRANK J JOHNSON
110200027
8.30 AC±
TU:20

RICK CORWIN ETAL
1.00 AC± 110200042
TU:20

BLAINE H BARROW & WF LAUNA H
1.51 AC± 110200041
TU:20

JAMES E LEISHMAN
& WF GAE D
2.00 AC± 110200052
TU:20

FRANK J JOHNSON
110200038
TU:20

ROD A DEPPEN
& WF TAMMIE L
1.53 AC± 110200002
TU:20

JOHN HAPPENNY
1.19 AC± 110200001
TU:20

ABEL HERNANDEZ
& WF SYLVIA
1.01 AC± 110200059
TU:20

ABEL HERNANDEZ
& WF SYLVIA
3.91 AC± 110200005
TU:20

EDWARD T SAUNDERS
& WF KATHERINE B
1.03 AC± 110200008
TU:20

HARRISVILLE
INVESTMENT GROUP
2.11 AC± 110200039
TU:20

PACIFICORP DBA
UTAH POWER & LIGHT
0.25 AC± 110200040
TU:20

GEORGE A BROWN
110200050
TU:20

CONWAY TOWNHOUSE
APTS LLC
1.09 AC± 110200046
TU:25

CONWAY TOWNHOUSE
APTS LLC
1.17 AC± 110200062
TU:25


CONWAY TOWNHOUSE
APTS LLC
3.99 SQ.FT. 110200063
TU:25

HARRISVILLE
MANAGEMENT LC
110200053
TU:25

REDFORD EST
SUB NO 2
1.19 AC± 110200063
TU:25

REDFORD EST
SUB NO 1
1.19 AC± 110200063
TU:25

CONWAY TOWNHOUSE
APTS LLC
1.19 AC± 110200063
TU:25

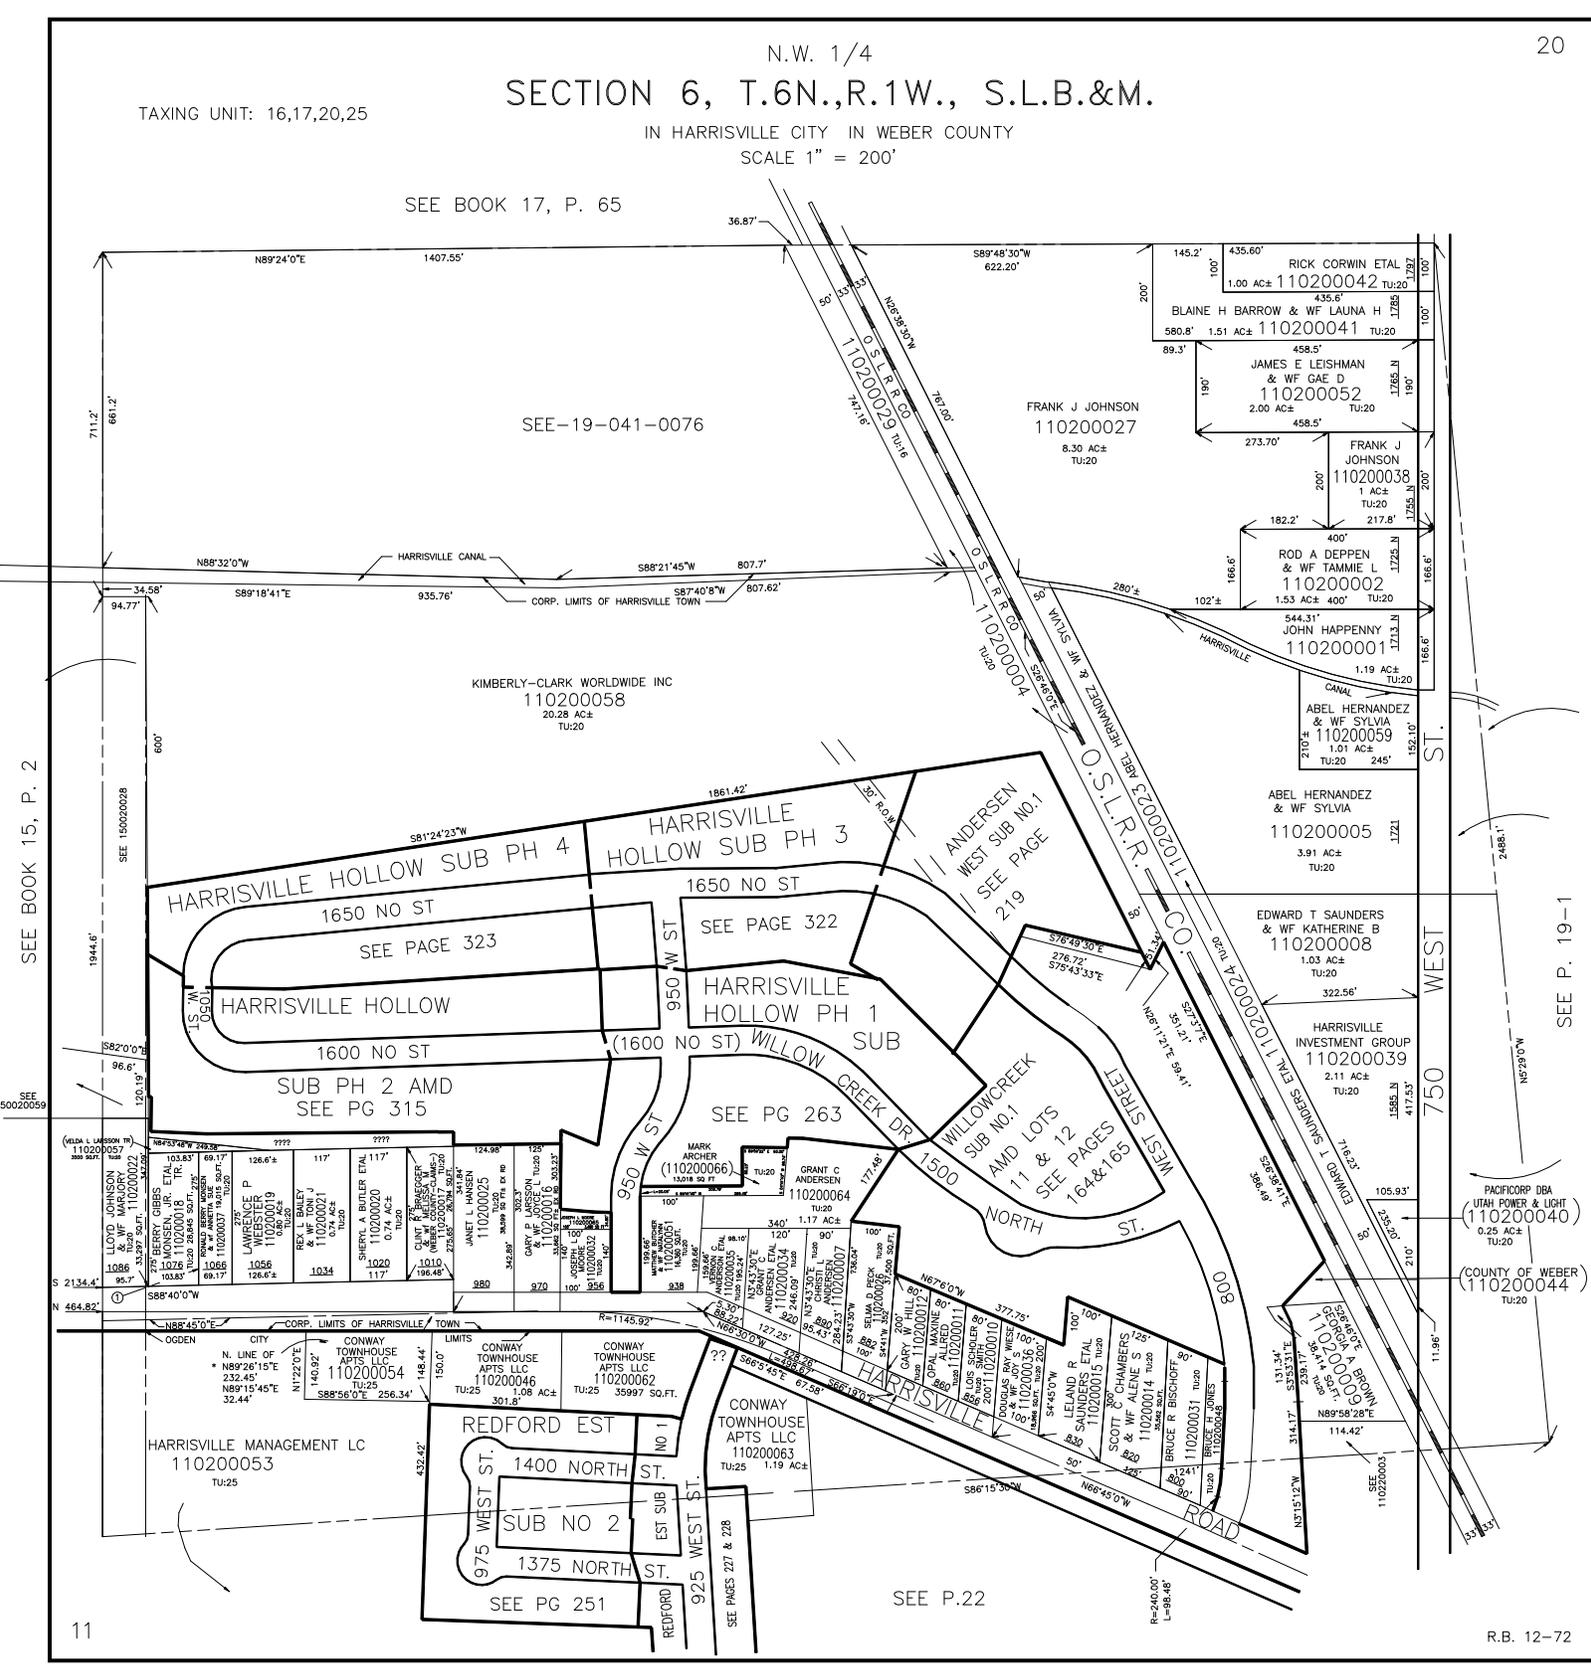

SEE BOOK 15, P. 2

SEE 150020059

11

SEE P. 19-1

(COUNTY OF WEBER)
110200044
TU:20

R.B. 12-72