

N.W. 1/4
SECTION 6, T.6N.,R.1W., S.L.B.&M.

TAXING UNIT: 16,17,20,25

IN HARRISVILLE CITY IN WEBER COUNTY
SCALE 1" = 200'

SEE BOOK 17, P. 65

SEE-19-041-0076

KIMBERLY-CLARK WORLDWIDE INC
110200058
20.28 AC±
TU:20

FRANK J JOHNSON
110200027
8.30 AC±
TU:20

RICK CORWIN ETAL
1.00 AC± 110200042 TU:20

BLAINE H BARROW & WF LAUNA H
580.8' 1.51 AC± 110200041 TU:20

GAE D LEISHMAN & HUSB JAMES E
110200052
2.00 AC± TU:20

FRANK J JOHNSON
110200038
200' 1785.5' 190' 1785.5' 200'

ROD A DEPPEN & WF TAMMIE L
110200002
400' 1725.5' 1725.5' 400'

JOHN HAPPENNY
110200001
544.31' 1713.5' 1713.5' 544.31'

ABEL HERNADEZ & WF SYLVIA
110200059
2109.5' 1.01 AC± TU:20 245'


ABEL HERNADEZ & WF SYLVIA
110200005
3.91 AC± TU:20

EDWARD T SAUNDERS & WF KATHERINE B
110200008
1.03 AC± TU:20 322.56'

HARRISVILLE INVESTMENT GROUP
110200039
2.11 AC± TU:20

PACIFICORP DBA UTAH POWER & LIGHT
110200040
0.25 AC± TU:20

(COUNTY OF WEBER)
110200044
TU:20

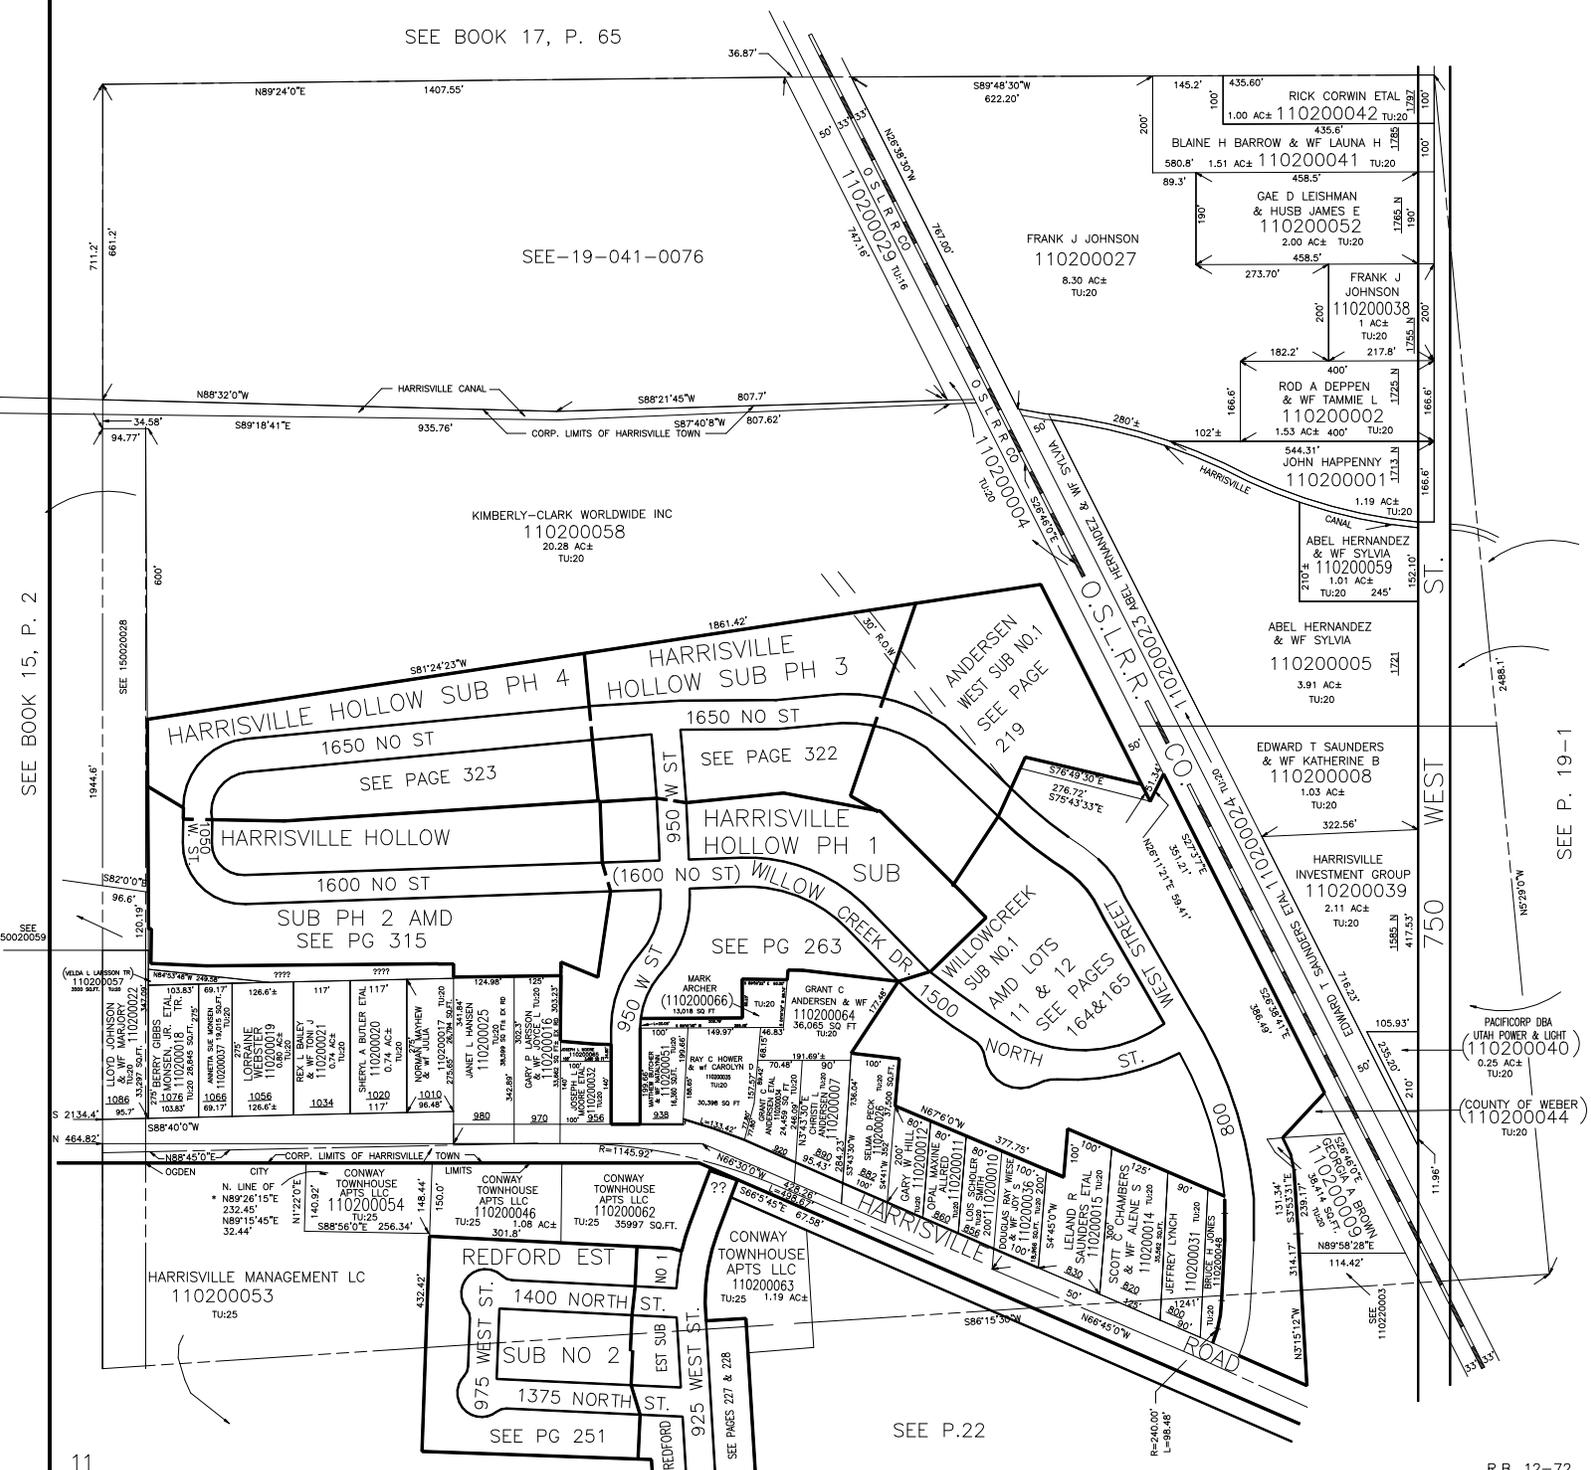

SEE BOOK 15, P. 2

SEE 150020059

SEE P. 19-1