


TAXING UNITS: 20, 22, 358

N.E. 1/4
SECTION 7, T.6N., R.1.W., S.L.B. & M.

IN TOWN OF HARRISVILLE & OGDEN CITY

SCALE 1" = 200'

SEE P. 21

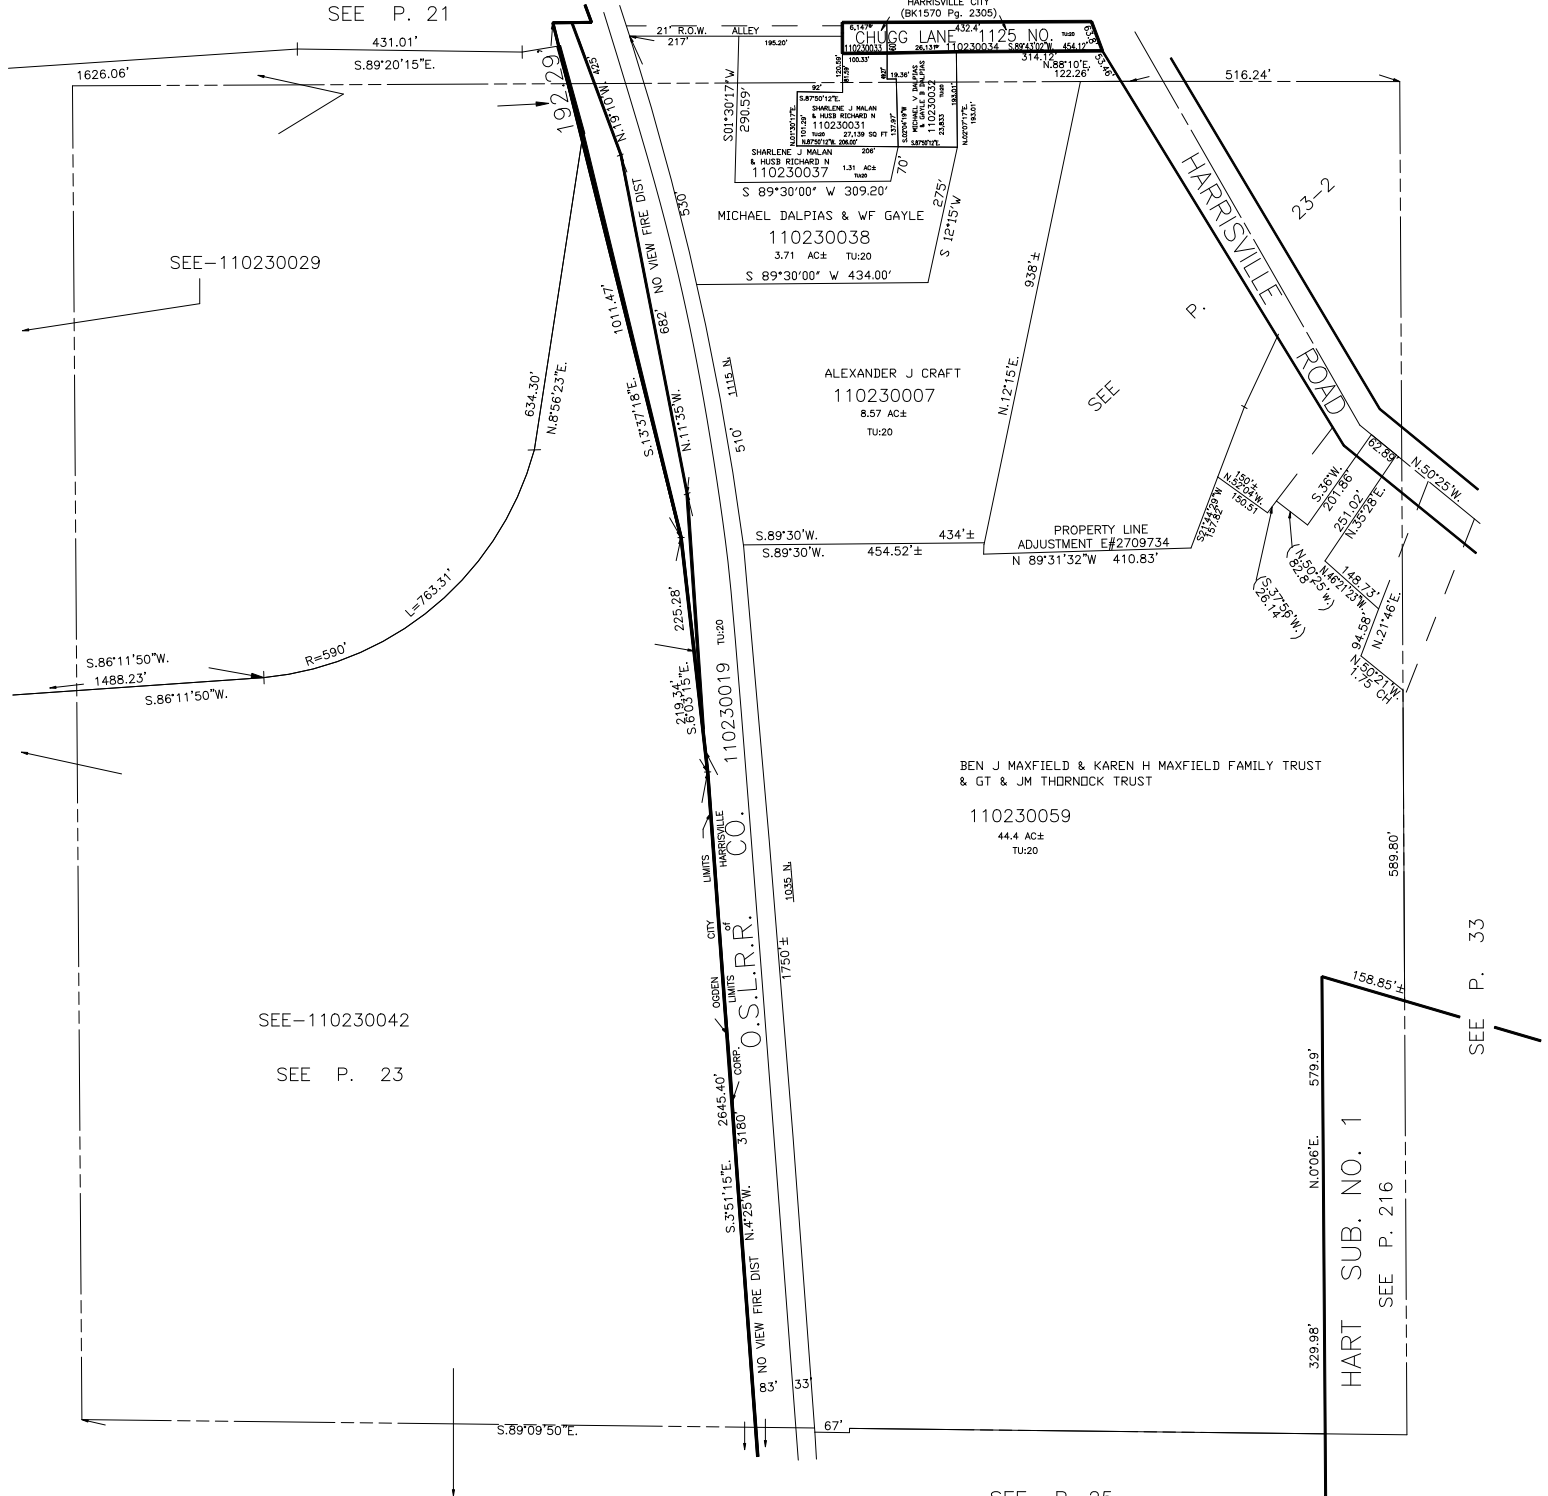

SEE-110230029

SEE-110230042

SEE P. 23

BEN J MAXFIELD & KAREN H MAXFIELD FAMILY TRUST
& GT & JM THORNOCK TRUST

110230059
44.4 AC±
TU:20

ALEXANDER J CRAFT
110230007
8.57 AC±
TU:20

MICHAEL DALPIAS & WF GAYLE
110230038
3.71 AC±
TU:20

HARRISVILLE CITY
(BK1570 Pg. 2305)

HARRISVILLE CO.
O.S.L.R.R.
CORP.

HART SUB. NO. 1

SEE P. 216

SEE P. 33

SEE P. 25

FOR TAX PURPOSES ONLY