

N.E. 1/4

27-1

SECTION 8, T.6N.,R.1W., S.L.B.&M.

IN TOWN OF HARRISVILLE, OGDEN CITY & NORTH OGDEN DISTRICT


SCALE 1" = 200'

PREFIX 11-027
ALSO SEE P. 27-2 & 3

SEE P. 16

GRANNYWAY ADDITION

SEE P. 30

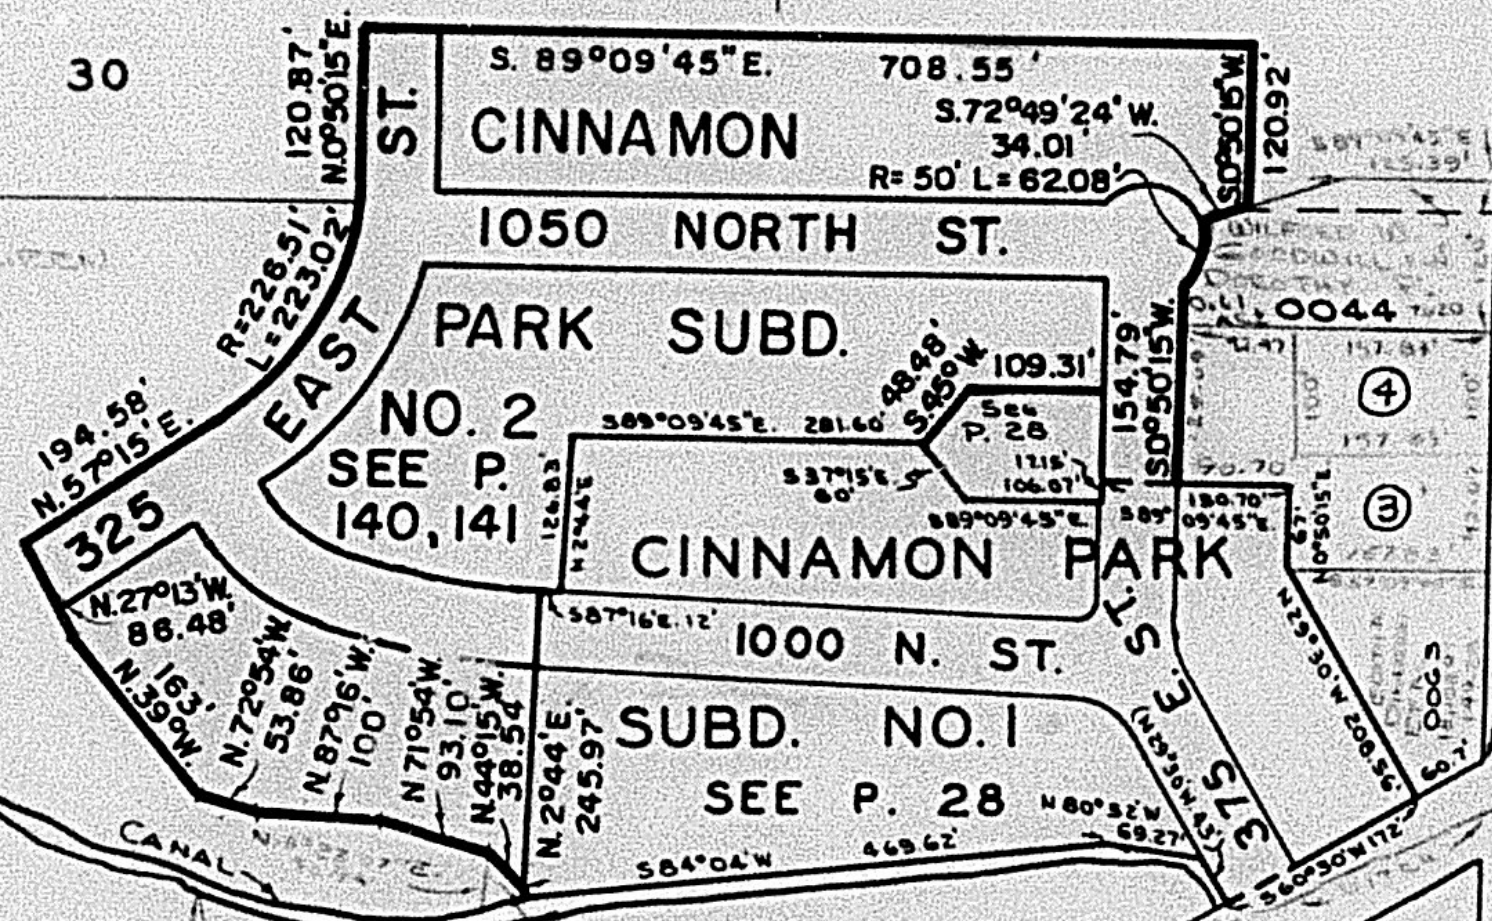

RON OGDEN - CLARE
1100 N. ST.

VILLAGE NO. 1
SEE P. 46

PARCEL NOS
0001 to 0004
0036 to 0042
0044
0046
0047
0049
0050
0051
0053 to 0050
0063
0066 to 0069
0072
0074

① EDITH M. DINNEEN
0056
② VAL R. EUGENE
0058

③ EDITH M. DINNEEN
0059
④ VAL R. EUGENE
0073

SEE P. 45


SEE P. 33

SEE P. 27-3

SEE P. 27-2

SEE P. 35

WASHINGTON BLVD. CORP. LIMITS OF HARRISVILLE, OGDEN CITY & NORTH OGDEN DISTRICT

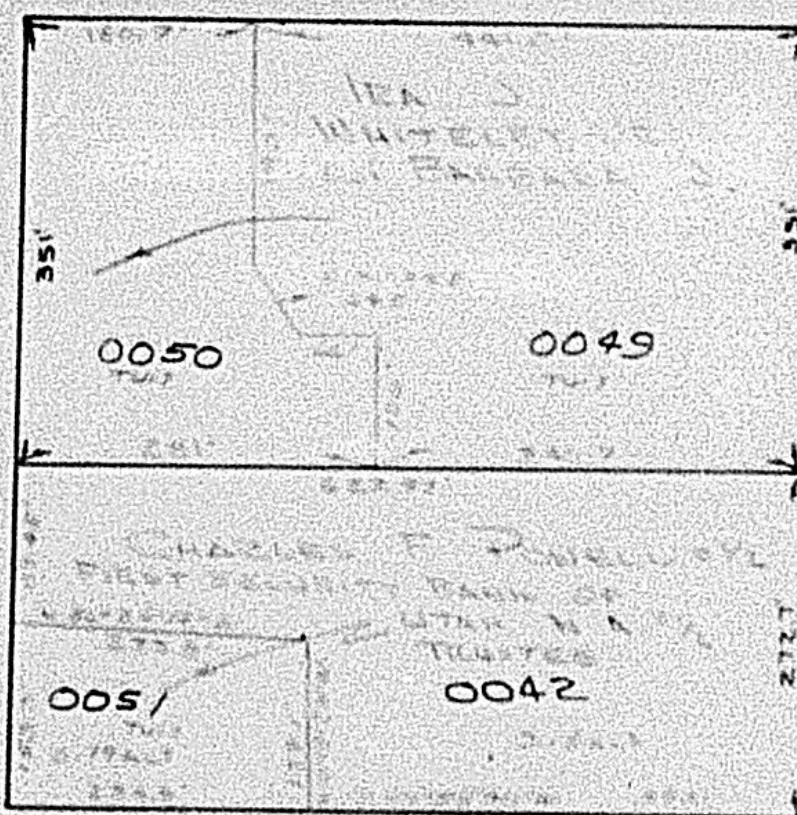

NOTE: THIS IS NOT A STANDARD 1/4 SEC.