

N.E. 1/4

27-1


SECTION 8, T.6N.,R.1W., S.L.B.&M.

IN TOWN OF HARRISVILLE, OGDEN CITY & NORTH OGDEN DISTRICT
TAXING UNITS: 17, 20, 25

SCALE 1" = 200'

PREFIX: II-027
ALSO SEE P. 27-2 & 3

SEE P. 16

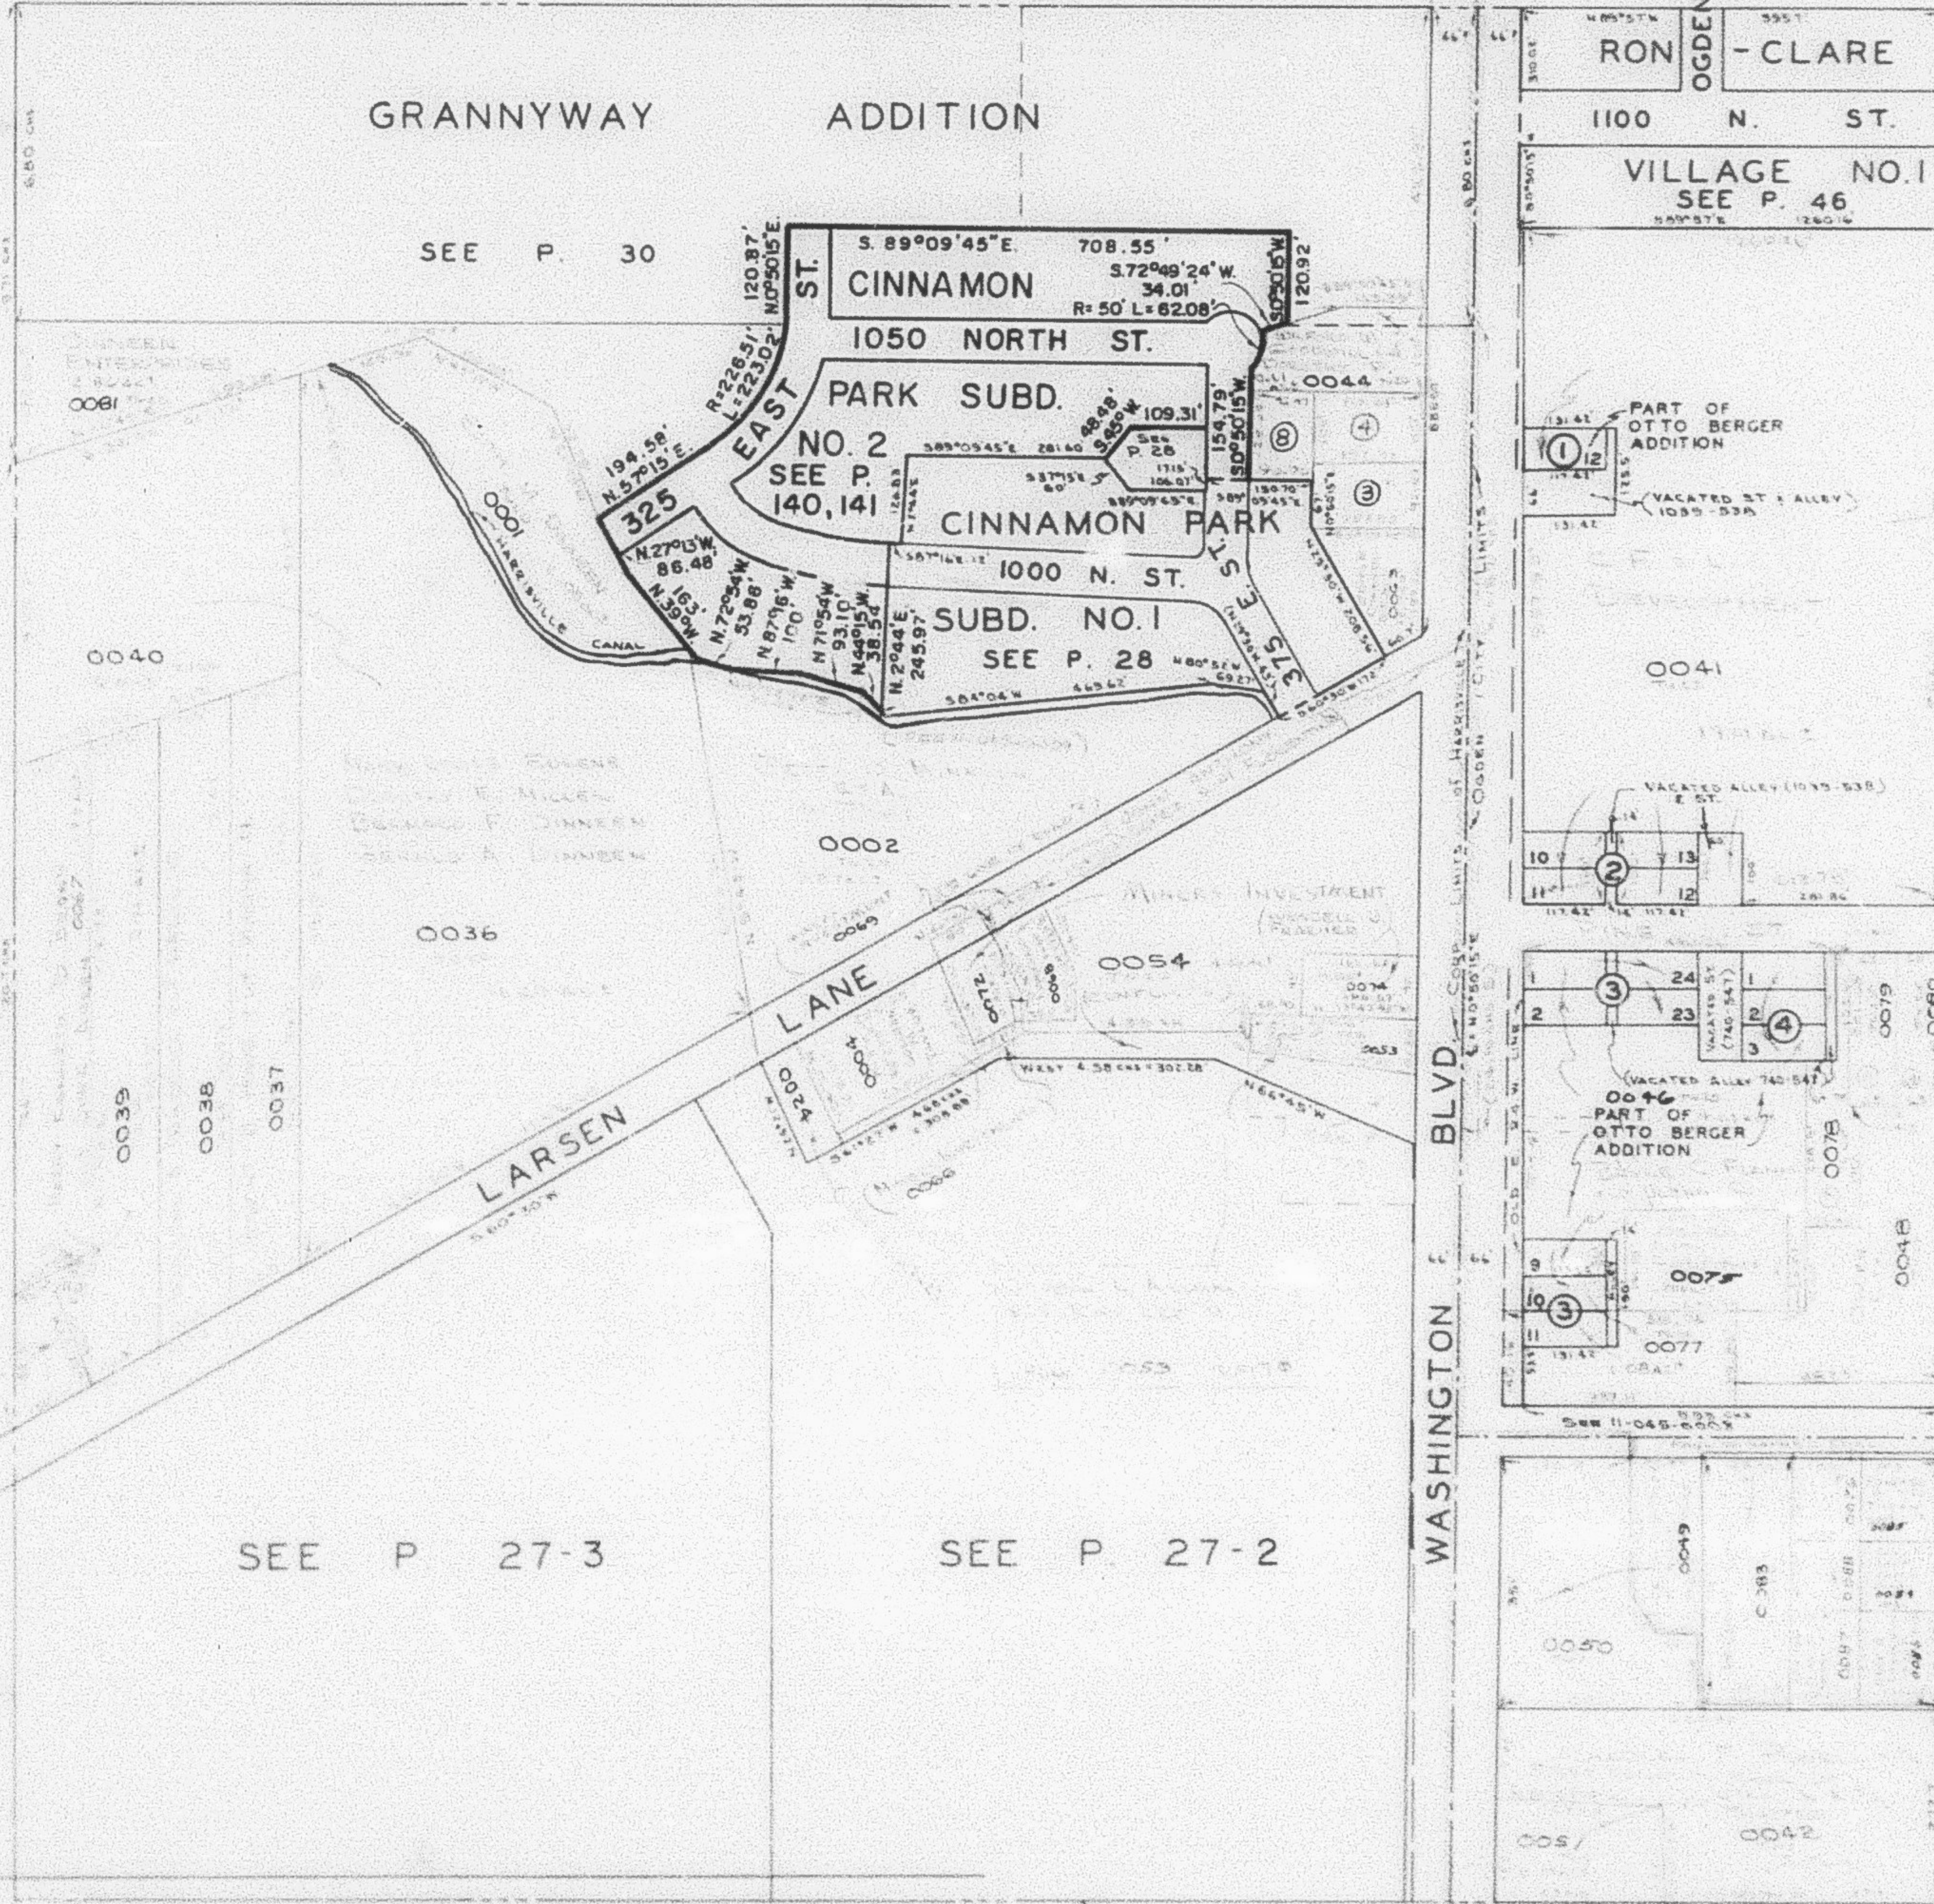

- PARCEL Nos
- 0001 to 0004
 - 0036 to 0042
 - 0044
 - 0046
 - 0047 & 0048
 - 0049
 - 0050
 - 0051
 - 0053 to 0060
 - 0063
 - 0066 to 0069
 - 0072
 - 0074 to 0077
 - 0078 to 0088

SEE P. 45

SEE P 27-3

SEE P 27-2

SEE P. 35

NOTE THIS IS NOT A STANDARD 4 SEC.