


N.E. 1/4
SECTION 8, T.6N., R.1W., S.L.B.&M.

IN TOWN OF HARRISVILLE, OGDEN CITY & NORTH OGDEN DISTRICT
TAXING UNITS: 17, 20, 25
SCALE 1" = 200'

PREFIX 11-027
ALSO SEE P. 27-2 & 3

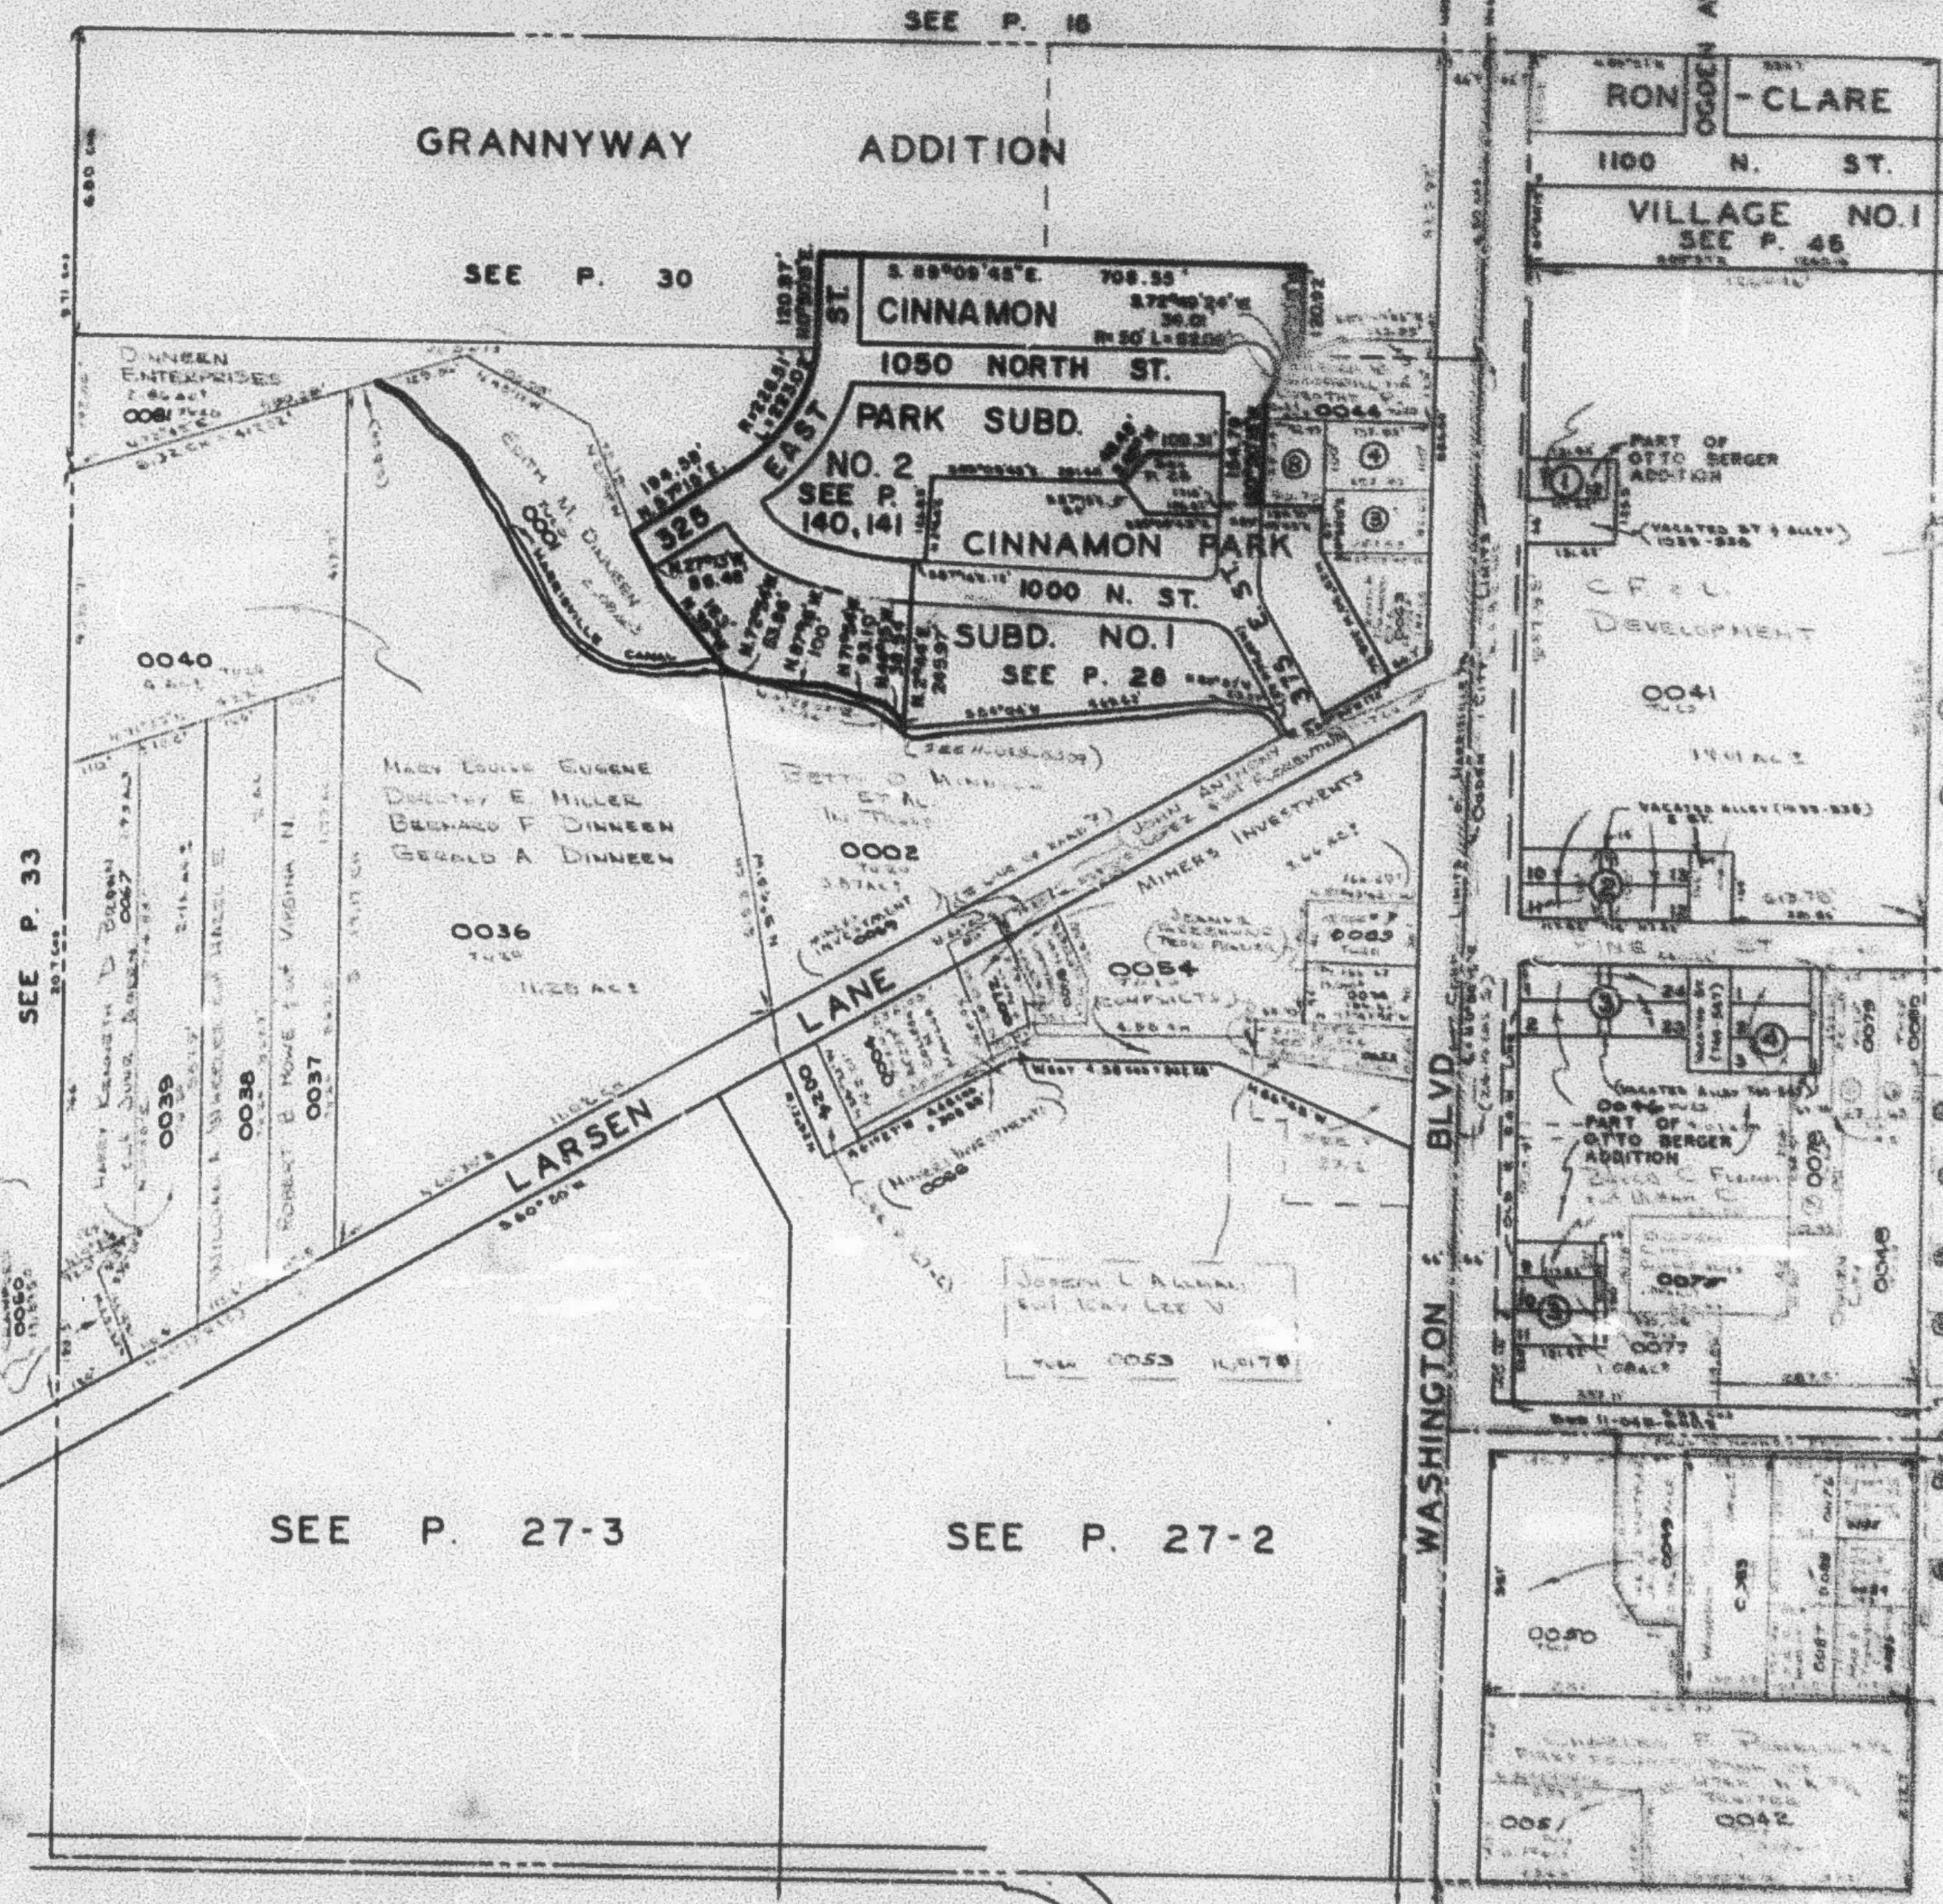

- PARCEL Nos.
- 0001 to 0004
 - 0036 to 0042
 - 0044
 - 0046
 - 0047 to 0048
 - 0049
 - 0050
 - 0051
 - 0053 to 0060
 - 0063
 - 0064 to 0065
 - 0072
 - 0074 to 0077
 - 0078 to 0086
 - 0088
- ① TRACY & MILLER
S. & W. CORNER
0085
- ② TRACY & MILLER
S. & W. CORNER
0086

NOTE: THIS IS NOT A STANDARD 1/4 SEC.