

PART OF N.E. 1/4
SECTION 8, T.6N.,R.1W., S.L.B.&M.
IN TOWN OF HARRISVILLE

TAXING UNIT : 20

PREFIX : II - 027

SCALE 1" = 100'
SEE PAGE 27-1

CINNAMON PARK

1050 NORTH ST.

SUBDIVISION NO. 2

SEE PAGES 140, 141

CINNAMON PARK

1000 NORTH ST.

SUBDIVISION NO. 1

SEE PAGE 28

275 E. ST.
230 E. ST.


LANE

HARRISVILLE CITY LIMITS
N. 0° 50' 15" E.
CORP. WASHINGTON
OCCEN
LIMITS

Parcel No.
0002
0004
0044
0053
0054
0059
0063
0066
0068, 0069
0072 to 0074
0082
0089
0095

SEE PAGE
27-1

SEE PAGE
27-1

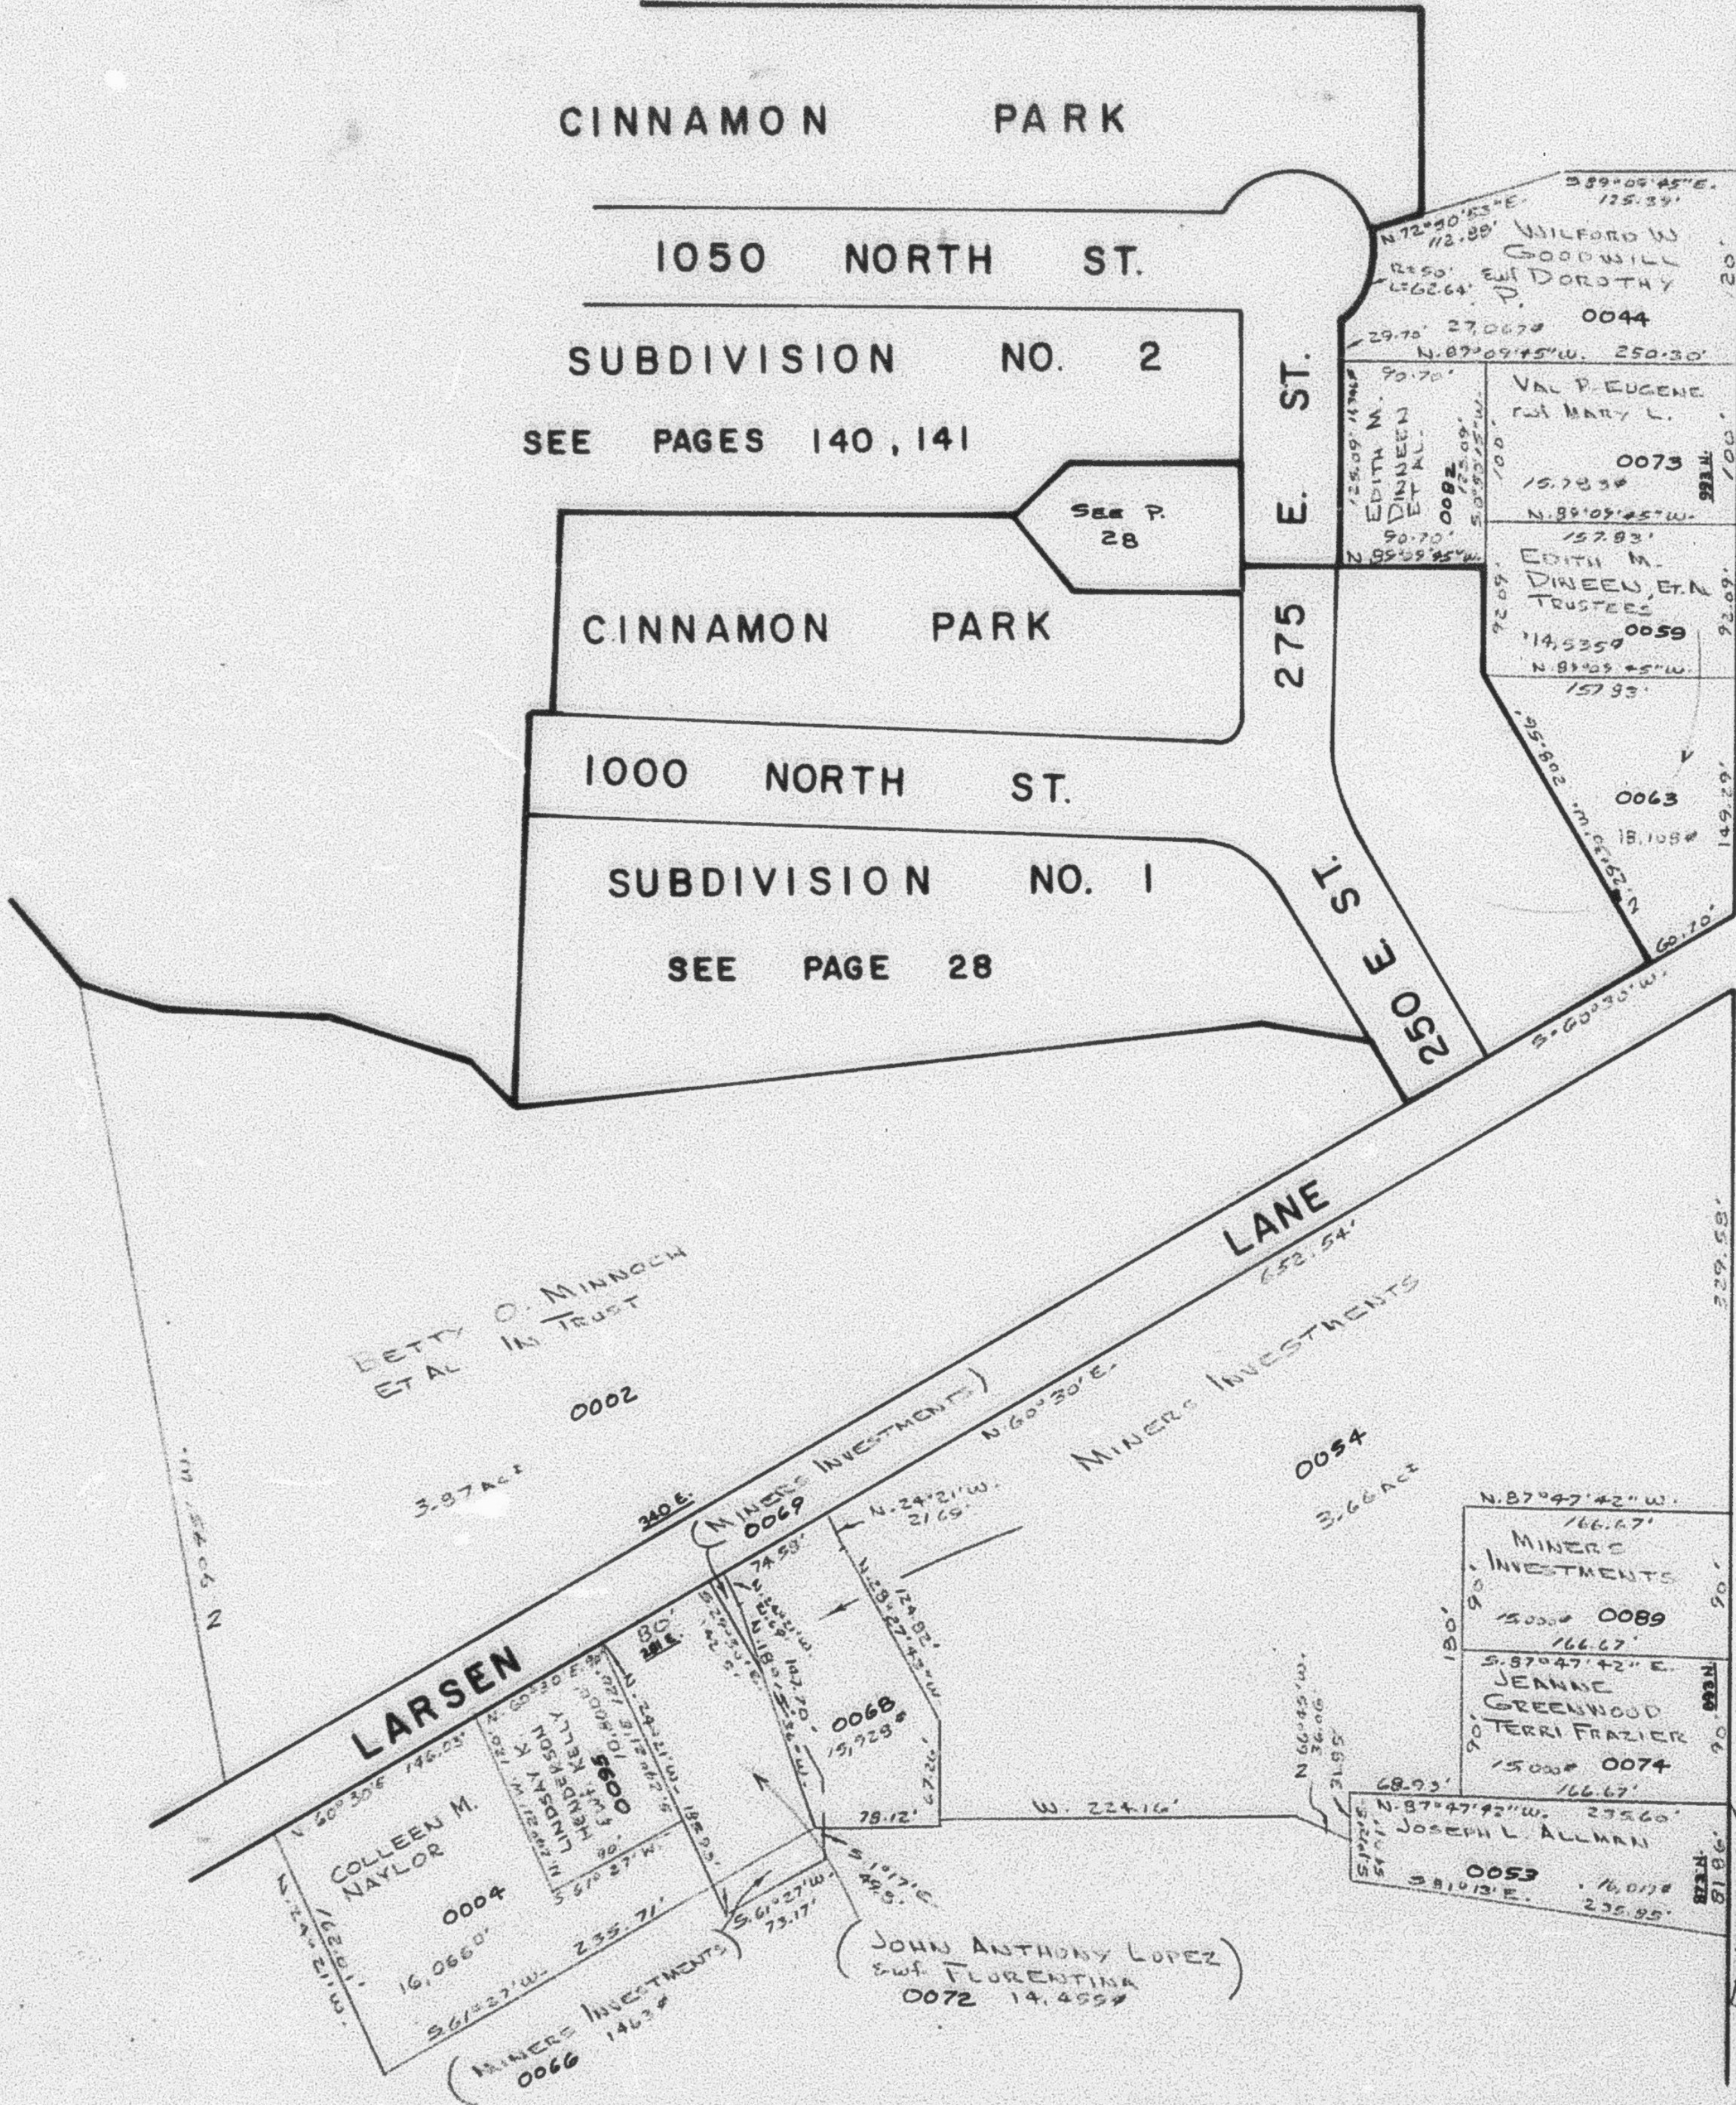

SEE PAGE 27-2