

PART OF S.E. 1/4 OF SEC. 5 & N.E. 1/4 OF SEC. 8, T.6N., R.1W., S.L.B. & M. 30

GRANNYWAY ADDITION

BLOCKS 5 TO 12

TAXING UNITS: 12, 20

IN TOWN OF HARRISVILLE



SCALE 1" - 100'

PREFIX: 11-030

EXCEPT WHERE OTHERWISE SHOWN,
ALL LOTS ARE OWNED BY EDITH M. DINNEEN.


SEE P. 17

(S.W. COR. OF S.E. 1/4 OF SEC. 5)
(N.W. COR. OF N.E. 1/4 OF SEC. 8)

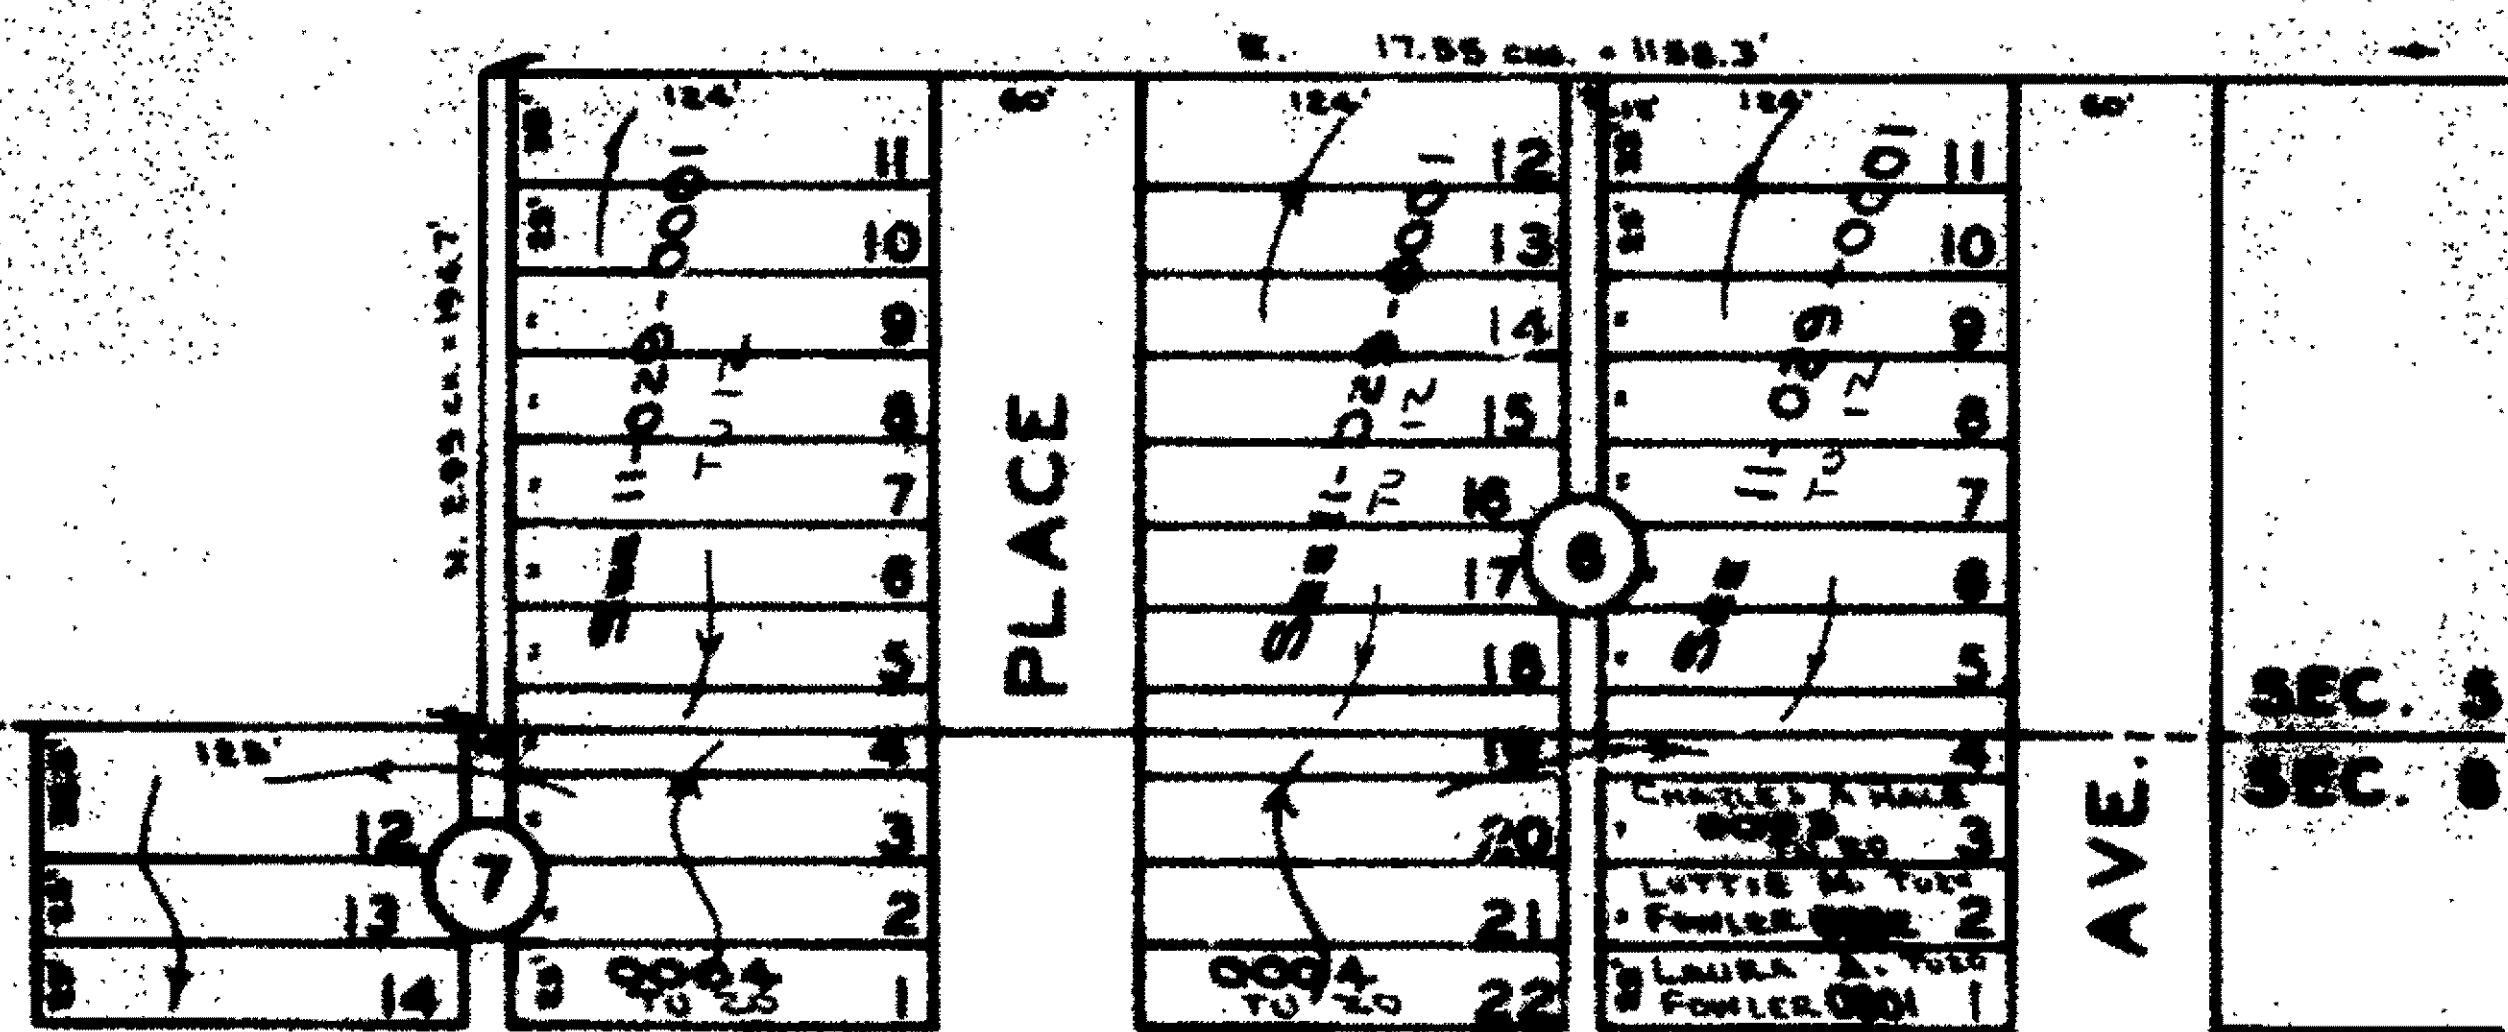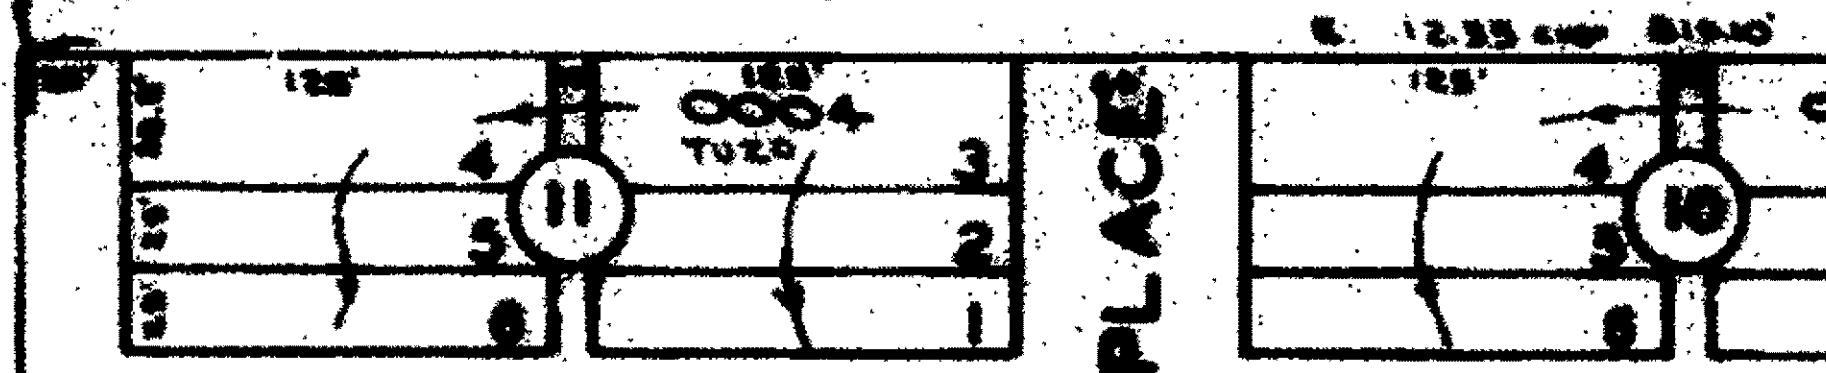

EUCLID

AVE.

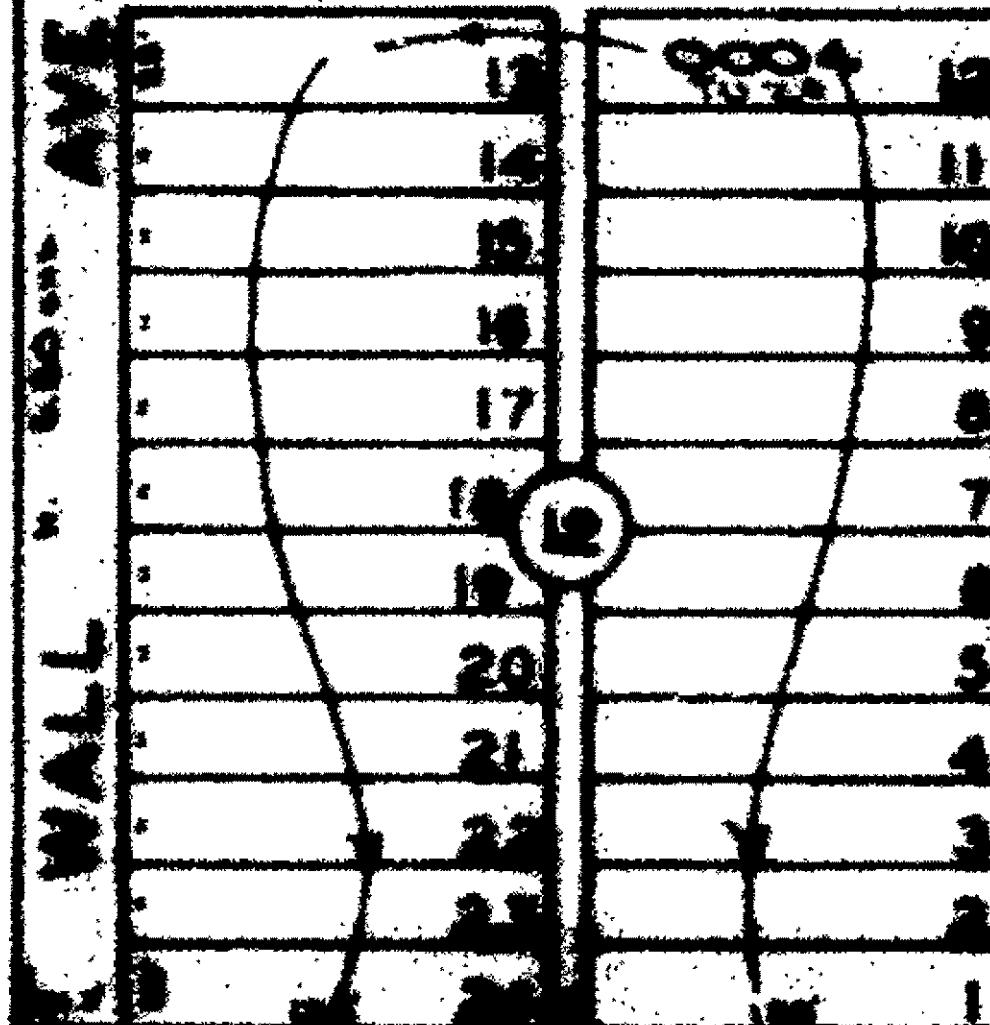

PLACE

FRANKLIN

LINCOLN AVE.

GROSVENOR

GRANT

SEE P. 20

AVE.

SEC. 5
SEC. 8

SEE P. 22

SEE P. 27