

TAXING UNIT - 20

N.W. 1/4 OF
SECTION 8, T.6N., R.1W., S.L.B. & M.
IN TOWN OF HARRISVILLE

SCALE 1"=200'

ALSO SEE PAGES 33-1, 2

PREFIX - II - 033


33

PARCEL Nos
0001 to 0005
0011
0013
0046
0047
0048
0049
0050
0051
0052
0053

SEE PAGE
27

SEE PAGE
27-2

W.F.A. 8-74

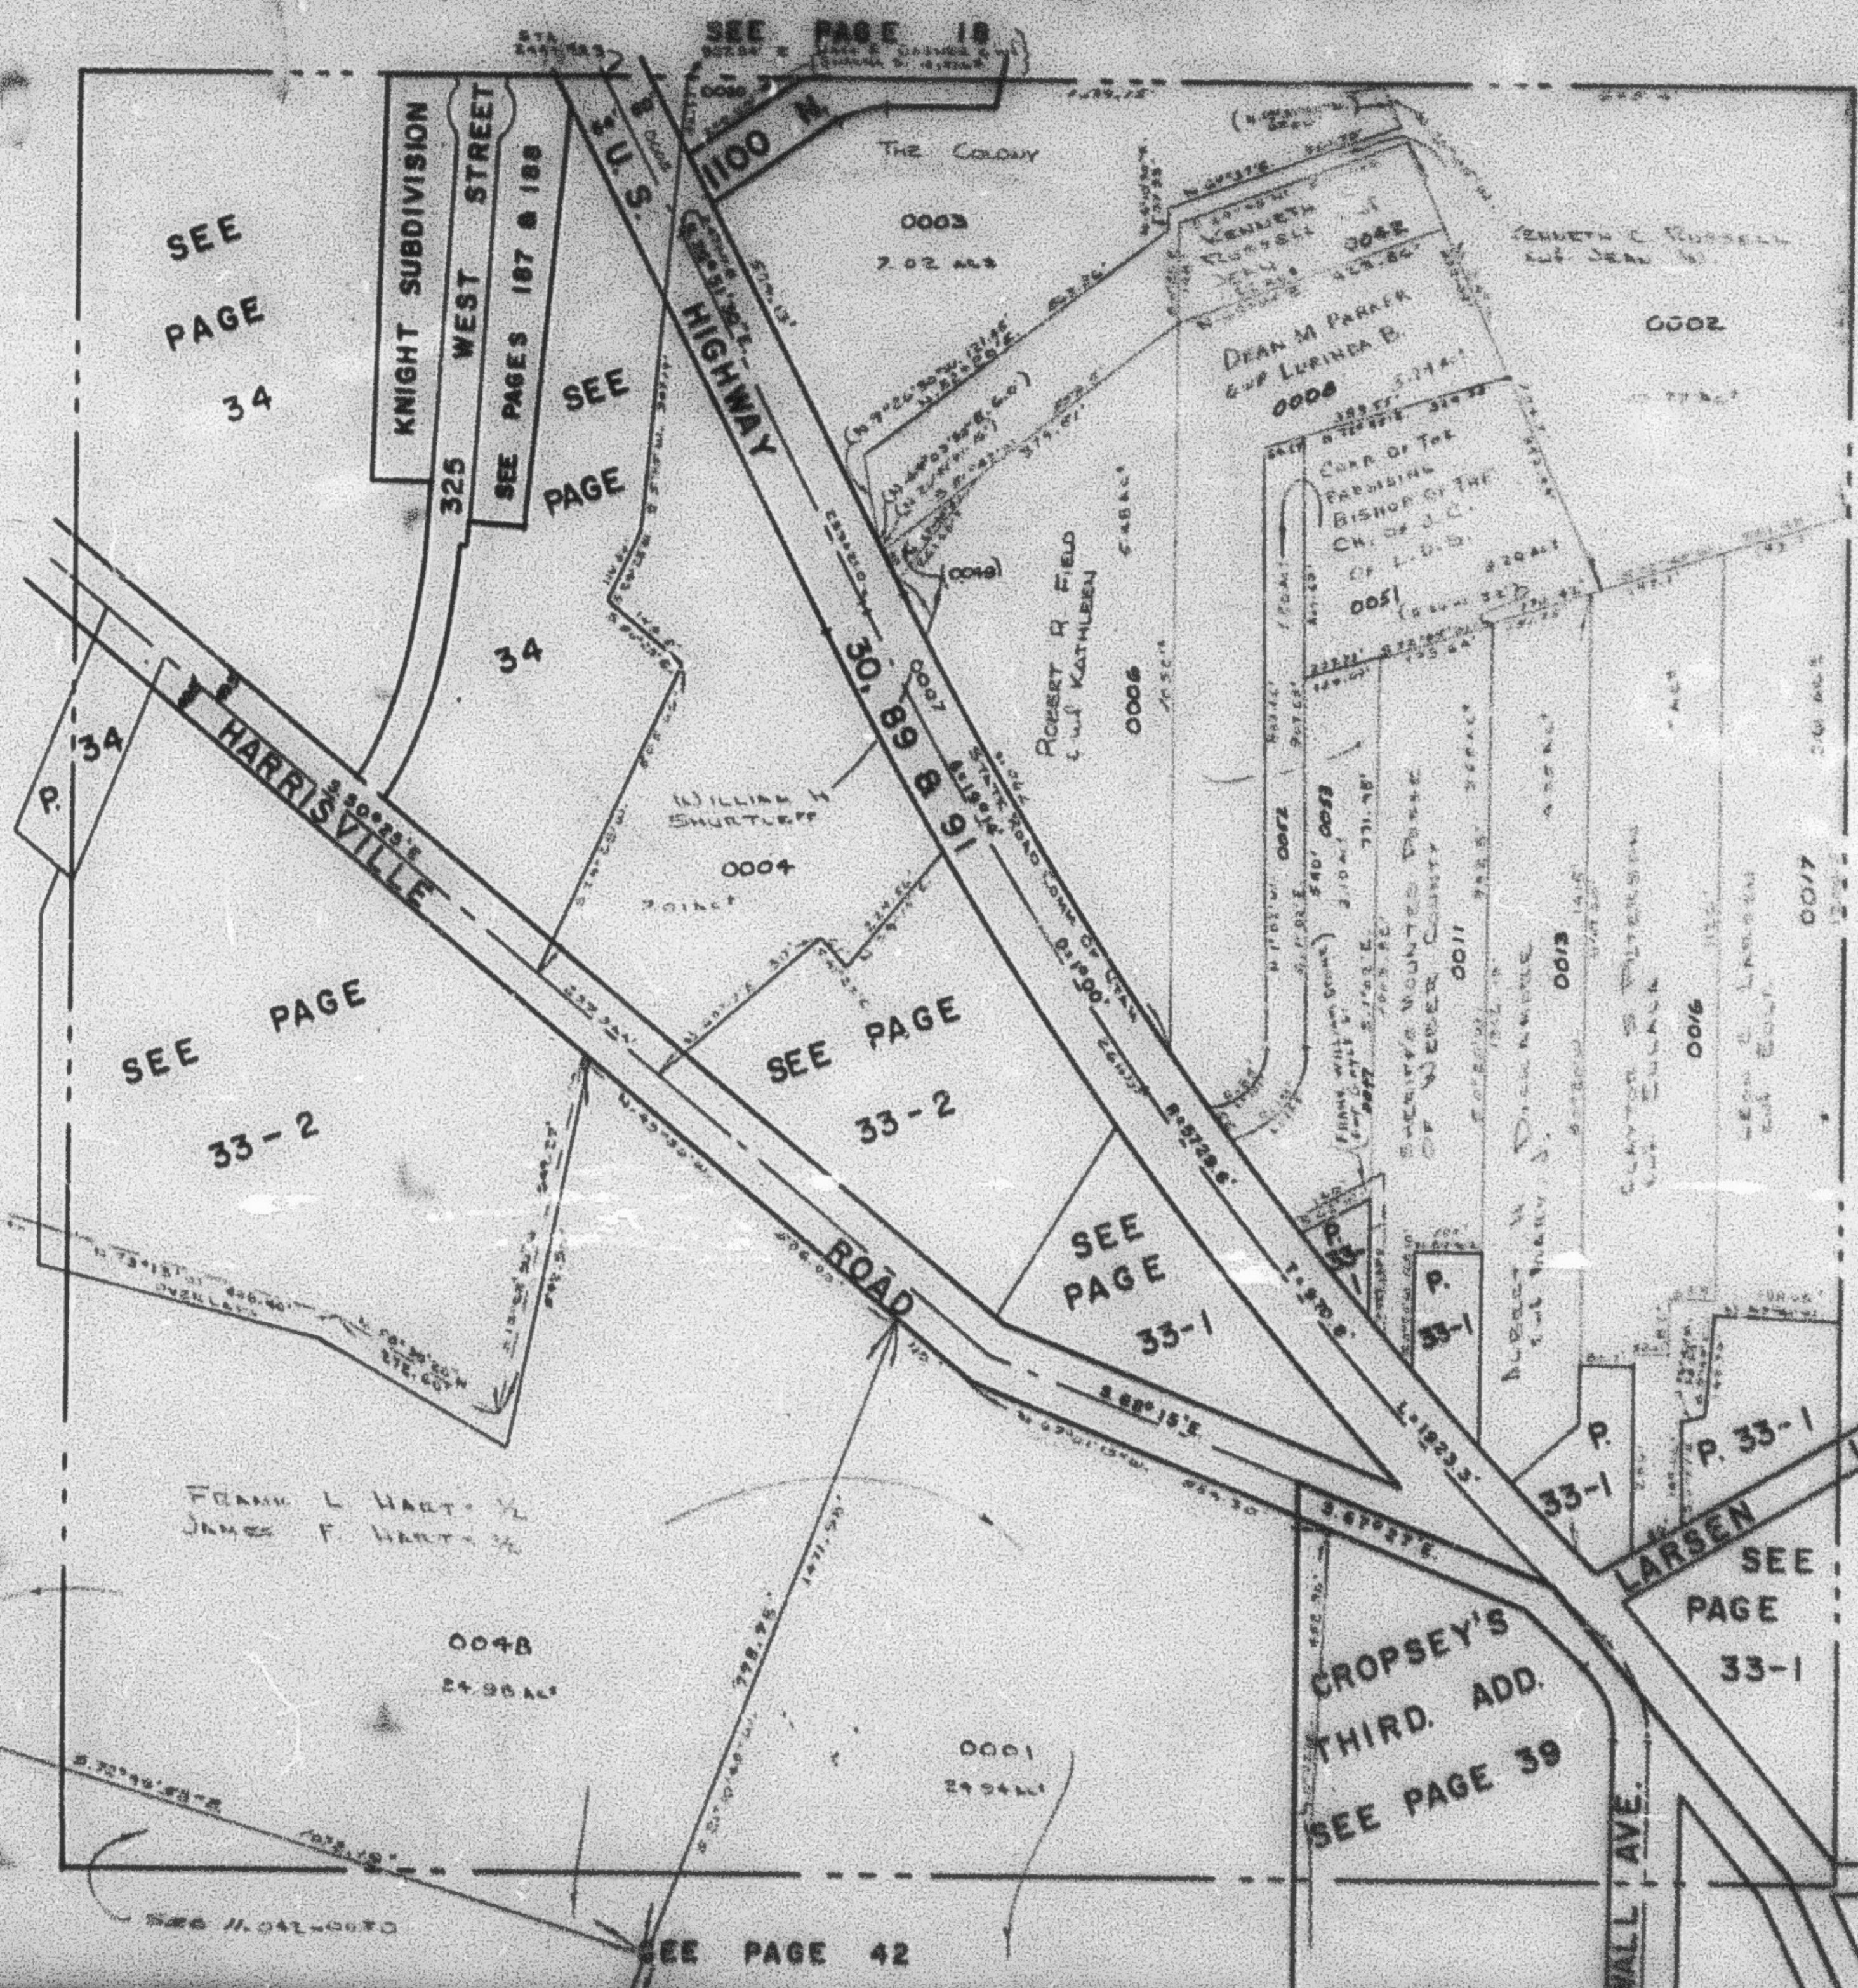

SEE PAGE
23-1

SEE PAGE
33-2

SEE PAGE
33-2

SEE PAGE
33-1

SEE PAGE
33-1

SEE PAGE 42

CROPSEY'S
THIRD. ADD.
SEE PAGE 39

FRANK L. HART - XL
JAMES F. HART - X

0048
24.96 AC.

0001
24.94 AC.