


S.E. 1/4
SECTION 8, T.6N.,R.1W., S.L.B&M.
IN TOWN OF HARRISVILLE, OGDEN CITY & WEBER COUNTY

TAXING UNIT: 20,25

PREFIX:11-035

SCALE 1" = 200'

SEE PAGE 27

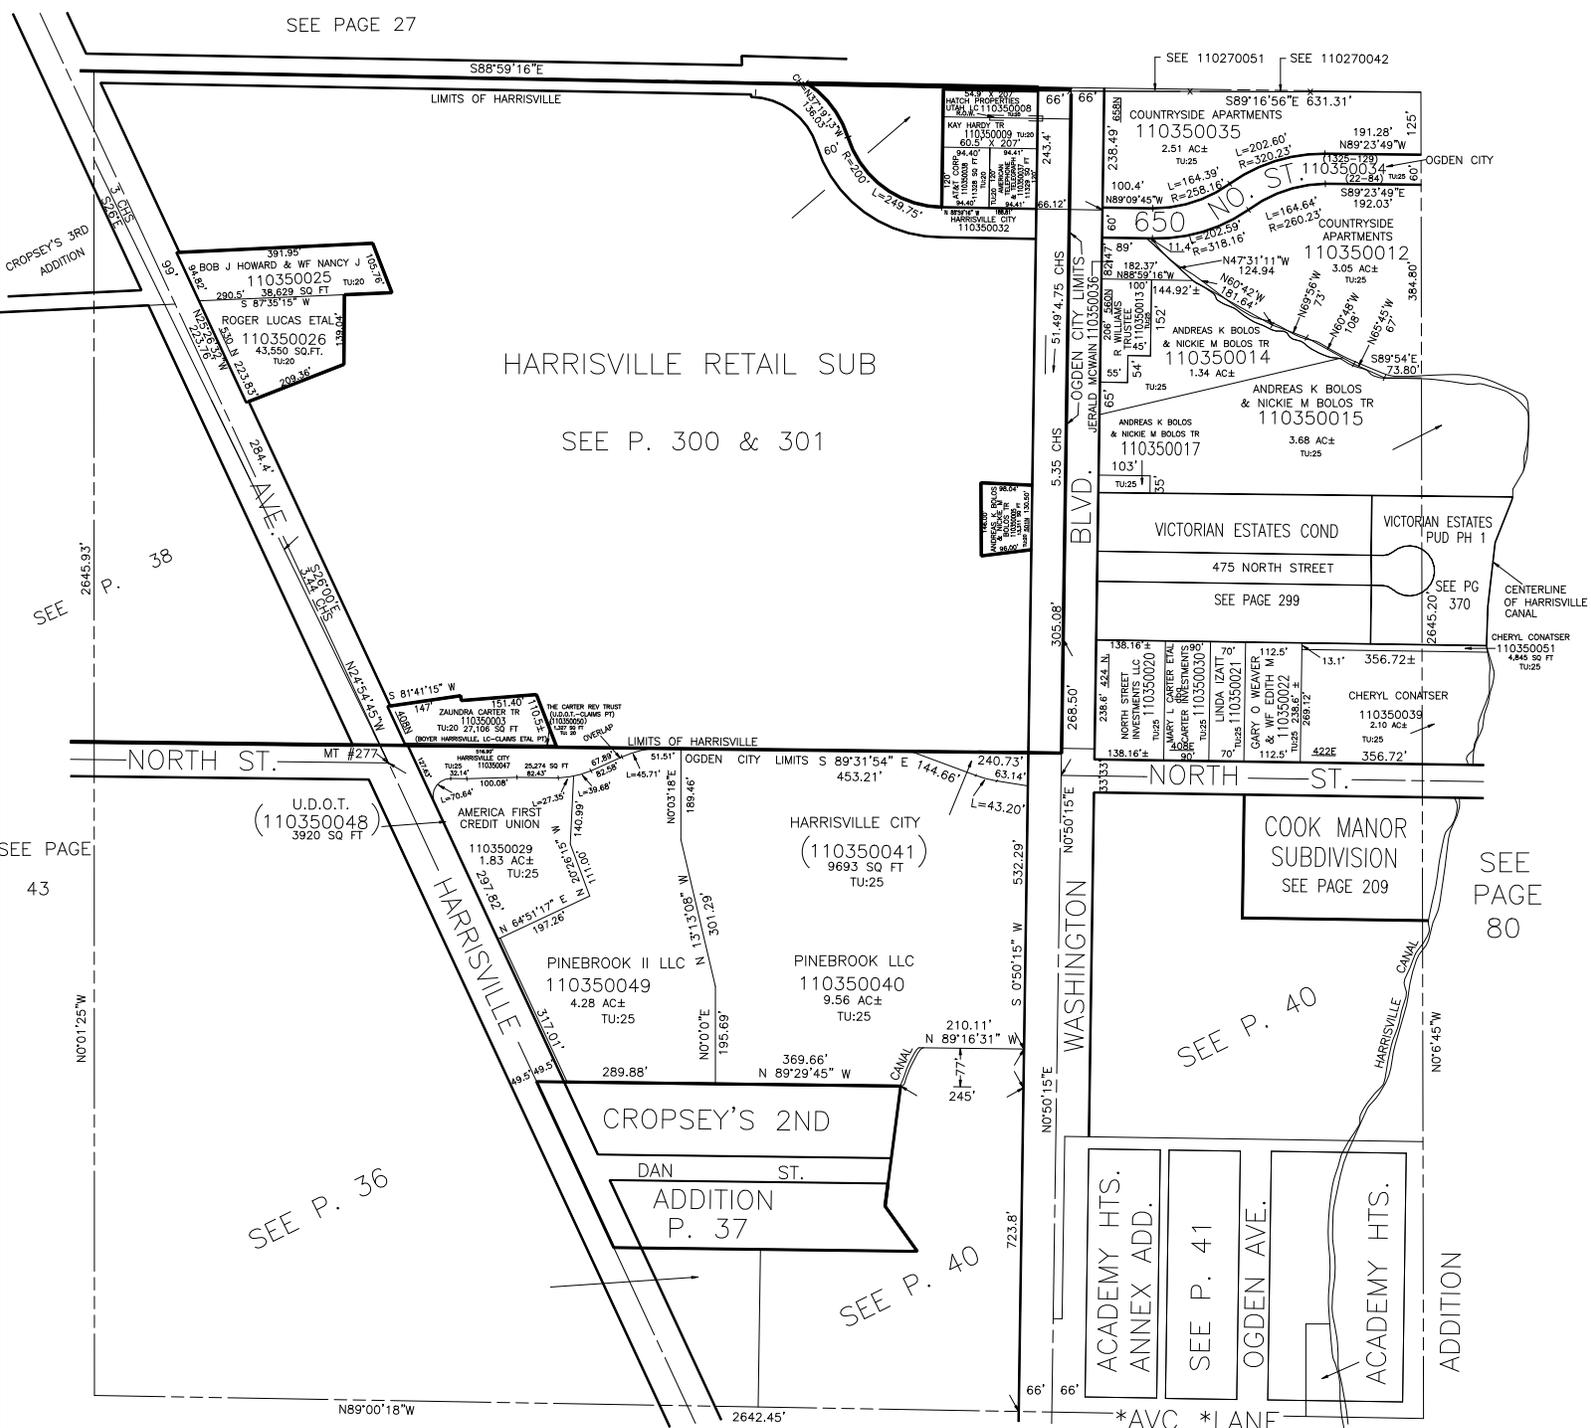

HARRISVILLE RETAIL SUB
SEE P. 300 & 301

U.D.O.T.
(110350048)
3920 SQ FT

HARRISVILLE CITY
(110350041)
9693 SQ FT
TU:25

PINEBROOK II LLC
110350049
4.28 AC±
TU:25

PINEBROOK LLC
110350040
9.56 AC±
TU:25

COOK MANOR
SUBDIVISION
SEE PAGE 209

ACADEMY HTS.
ANNEX ADD.

SEE P. 41

OGDEN AVE.

ACADEMY HTS.
ADDITION

SEE BOOK 12 PAGE 56

* SEE NAME CHANGE
BOOK 1425, PAGE 2184
BOOK 1497, PAGE 1289