


S.E. 1/4
SECTION 8, T.6N.,R.I.W., S.L.B&M.
IN TOWN OF HARRISVILLE, OGDEN CITY & WEBER COUNTY

TAXING UNIT: 20,25

PREFIX:11-035

SCALE 1" = 200'

SEE PAGE 27

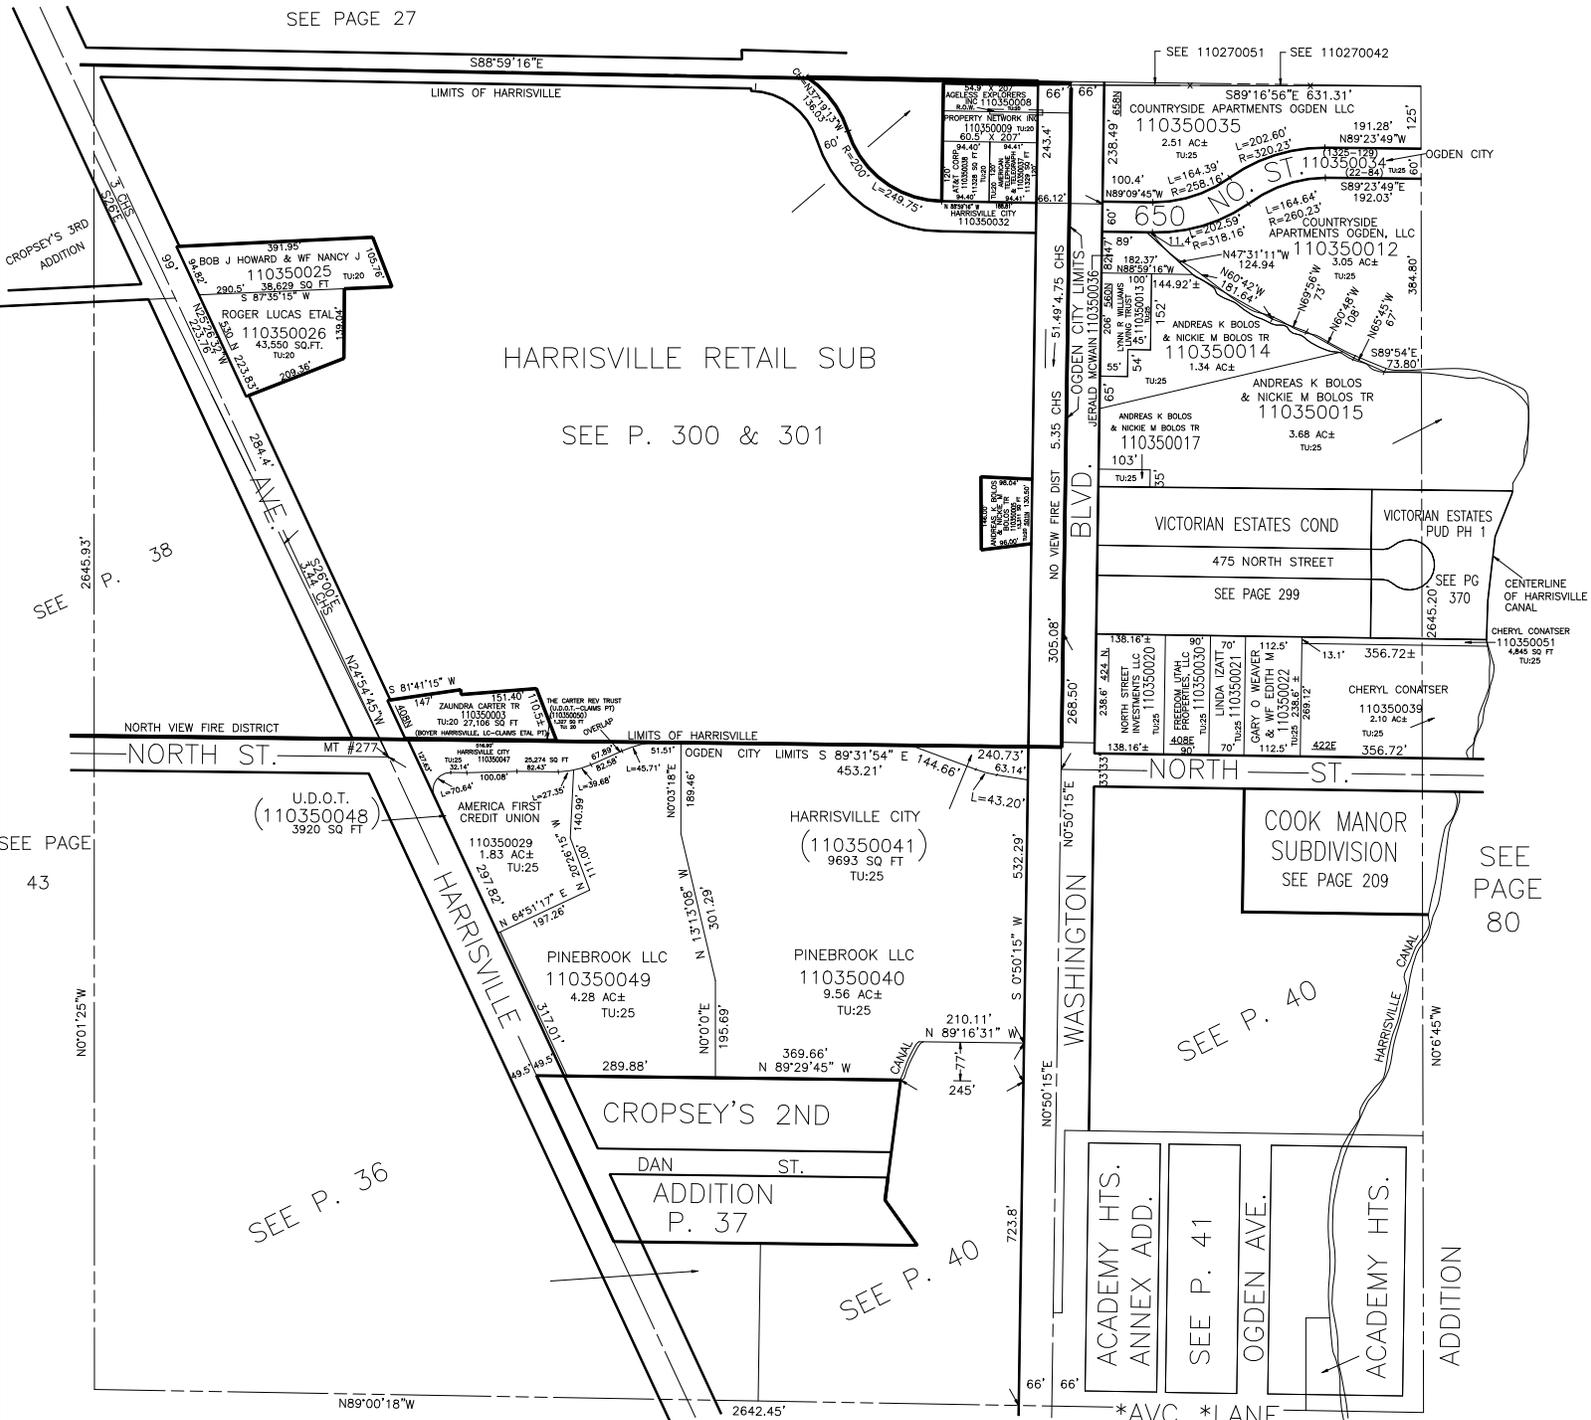

HARRISVILLE RETAIL SUB

SEE P. 300 & 301

COUNTRYSIDE APARTMENTS OGDEN LLC
110350035

650 NO. ST. 110350034
COUNTRYSIDE APARTMENTS OGDEN, LLC
110350012

ANDREAS K BOLOS & NICKIE M BOLOS TR
110350014

ANDREAS K BOLOS & NICKIE M BOLOS TR
110350015

ANDREAS K BOLOS & NICKIE M BOLOS TR
110350017

VICTORIAN ESTATES COND
475 NORTH STREET

VICTORIAN ESTATES PUD PH 1
SEE PAGE 299

CHERYL CONATSER
110350051
4.845 SQ FT
TU:25

CHERYL CONATSER
110350039
2.10 AC±
TU:25

U.D.O.T.
(110350048)
3920 SQ FT

AMERICA FIRST CREDIT UNION
110350029
1.83 AC±
TU:25

PINEBROOK LLC
110350049
4.28 AC±
TU:25

PINEBROOK LLC
110350040
9.56 AC±
TU:25

HARRISVILLE CITY
(110350041)
9693 SQ FT
TU:25

COOK MANOR SUBDIVISION
SEE PAGE 209

CROPSEY'S 2ND ADDITION
DAN ST.
P. 37

ACADEMY HTS. ANNEX ADD.
SEE P. 41

OGDEN AVE.
SEE P. 40

ACADEMY HTS. ADDITION

SEE BOOK 12 PAGE 56

* SEE NAME CHANGE
BOOK 1425, PAGE 2184
BOOK 1497, PAGE 1289