

PART OF S. E. 1/4 OF
SECTION 8, T. 6 N., R. 1 W., S. L. B. & M.

TAXING UNIT - 25


IN OGDEN CITY
SCALE 1"=100'

PREFIX II-036

SEE PAGE 38

CORP. LIMITS OF HARRISVILLE
NORTH STREET
OGDEN CITY LIMITS
CITY MON. # 377

SEE II-035-0029

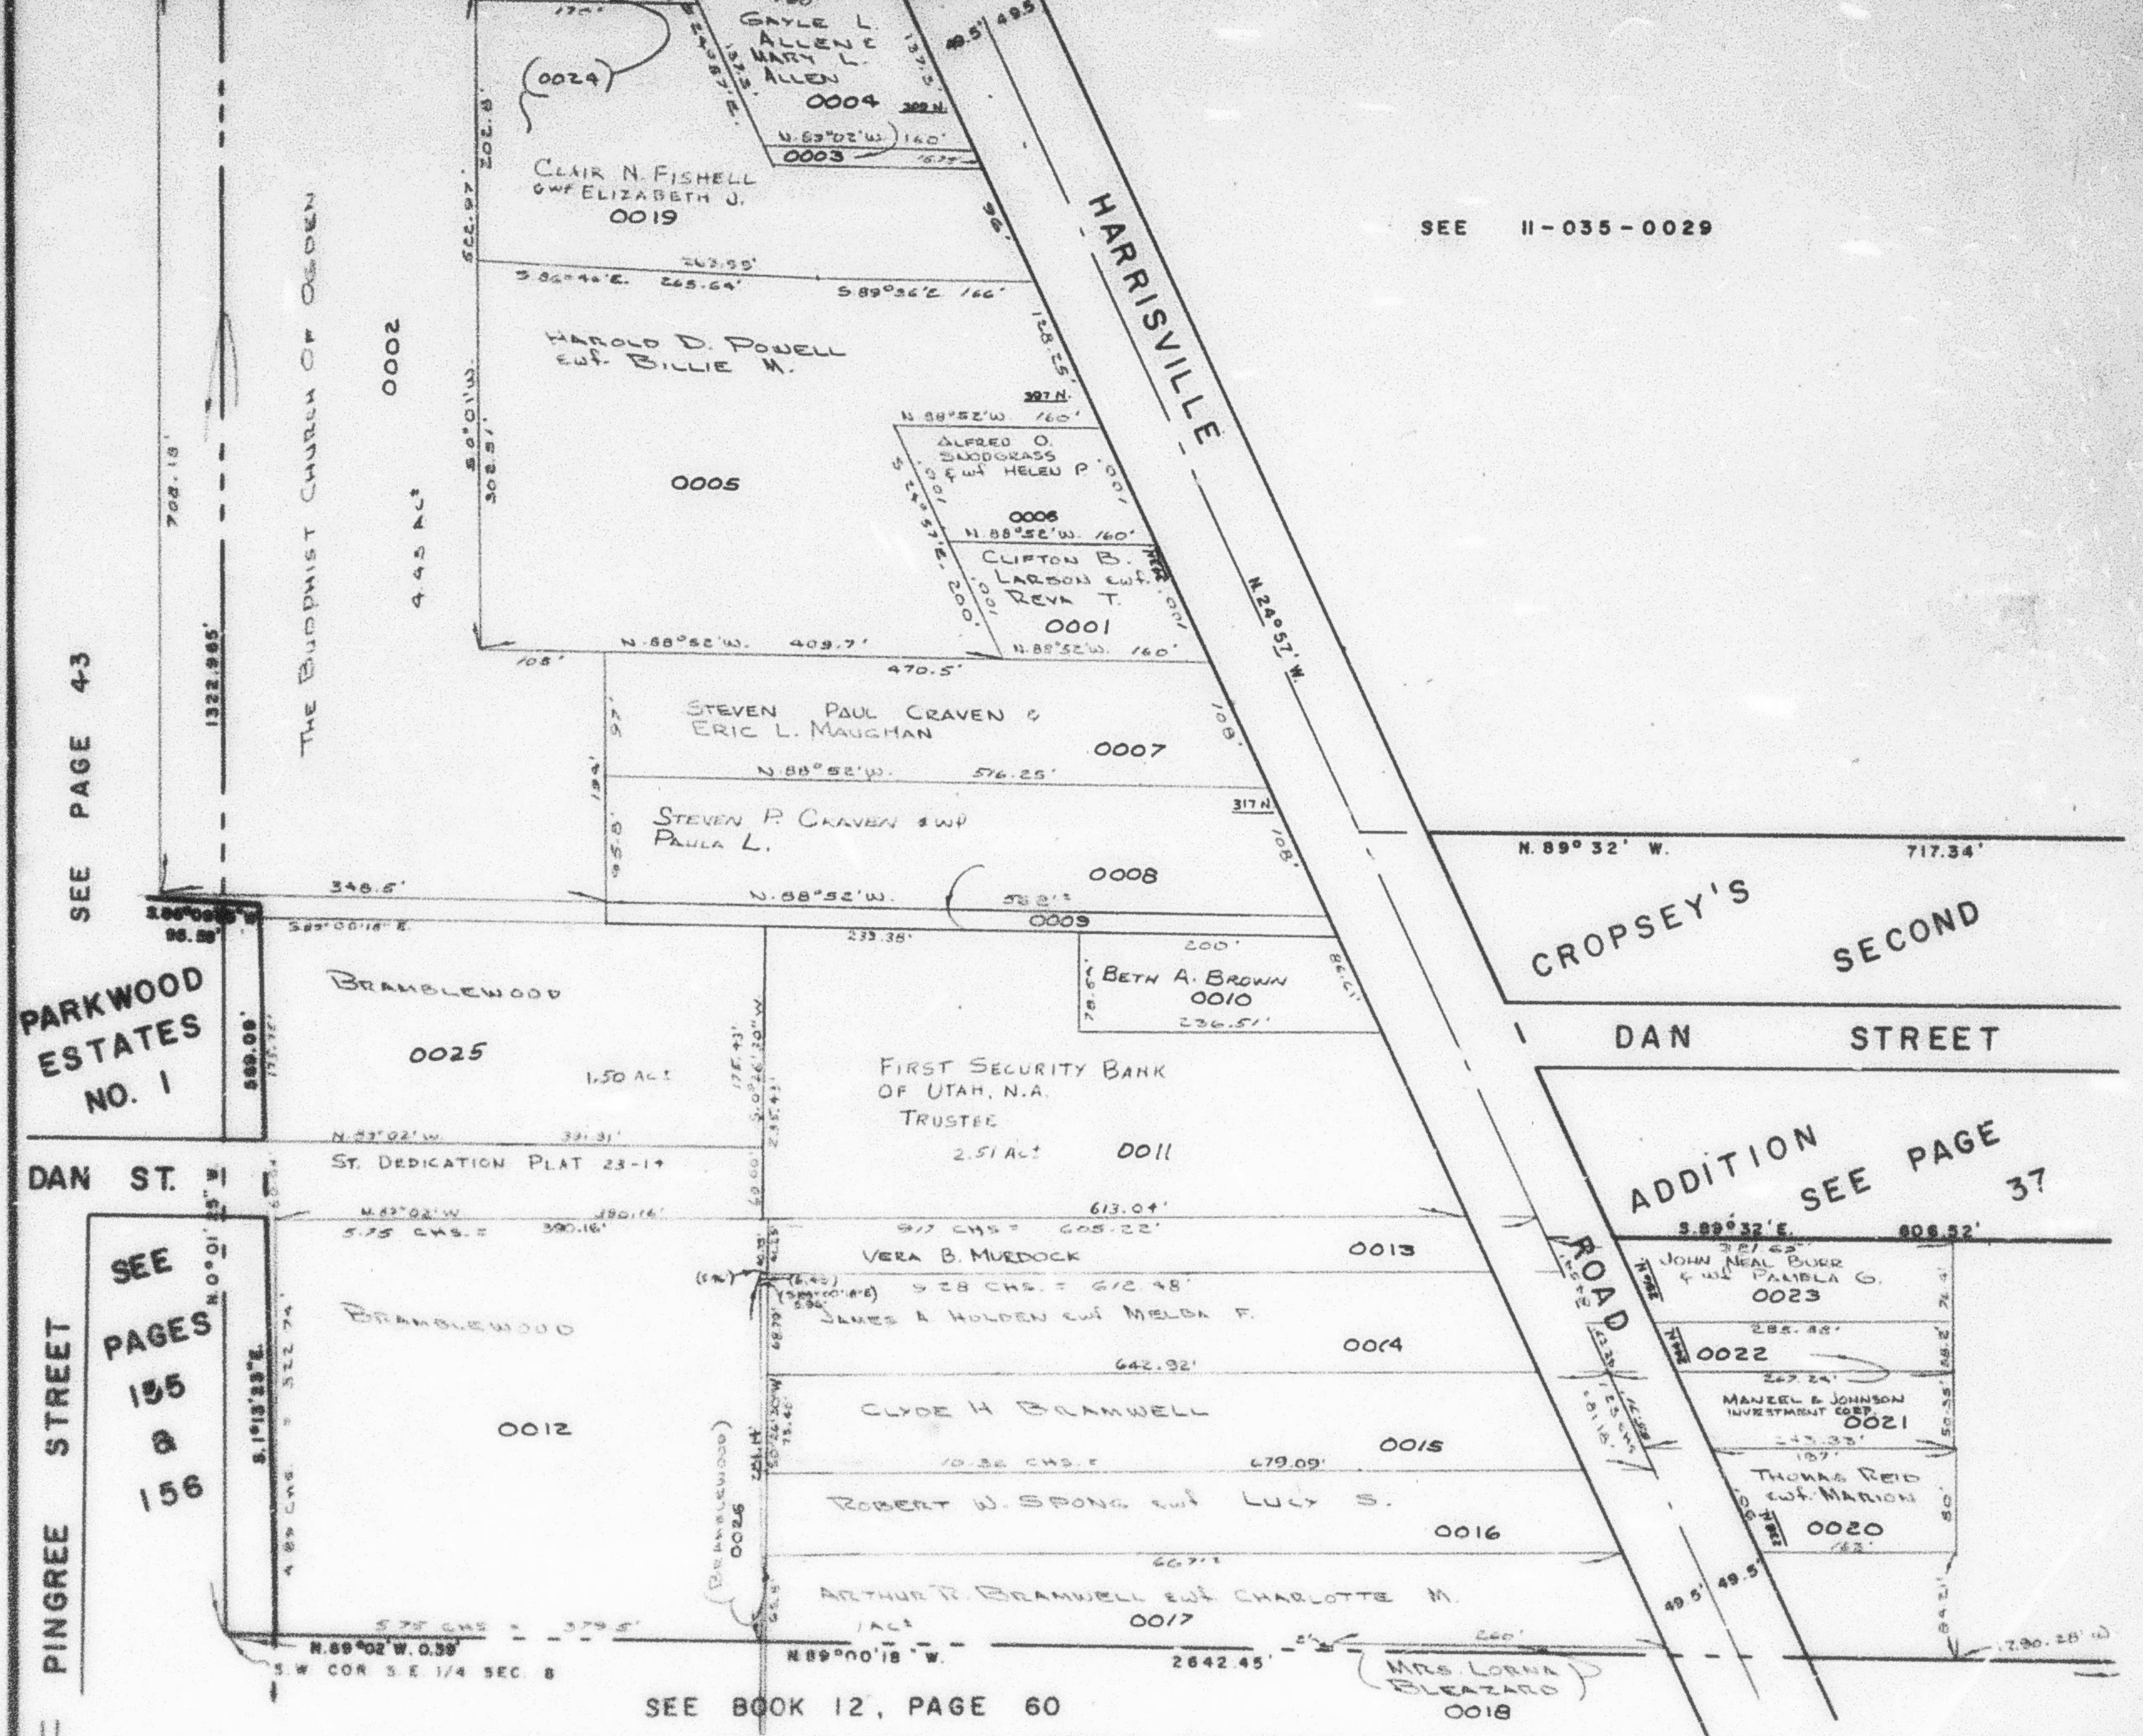

SEE PAGE 43

PARKWOOD
ESTATES
NO. 1

DAN ST.

SEE
PAGES
155
&
156

PINGREE STREET

SEE BOOK 12, PAGE 60

CROPSEY'S
SECOND
DAN STREET

ADDITION
SEE PAGE
37

SEE PAGE 40

NOTE: ALL INFORMATION TAKEN FROM OGDEN CITY ENG. DEPT. PLATS

W.F.J. 8-73