

TAXING UNIT: 25

PART OF S.E. 1/4 OF SECTION 8, T.6N.,R.1W., S.L.B.&M.

IN OGDEN CITY  
SCALE 1" = 100'

SEE PAGE 38

CORP. LIMITS OF HARRISVILLE

CITY MON. # 377


SEE 110350029

CROPSY'S SECOND

DAN STREET

ADDITION  
SEE PAGE 37

SEE PAGE 40

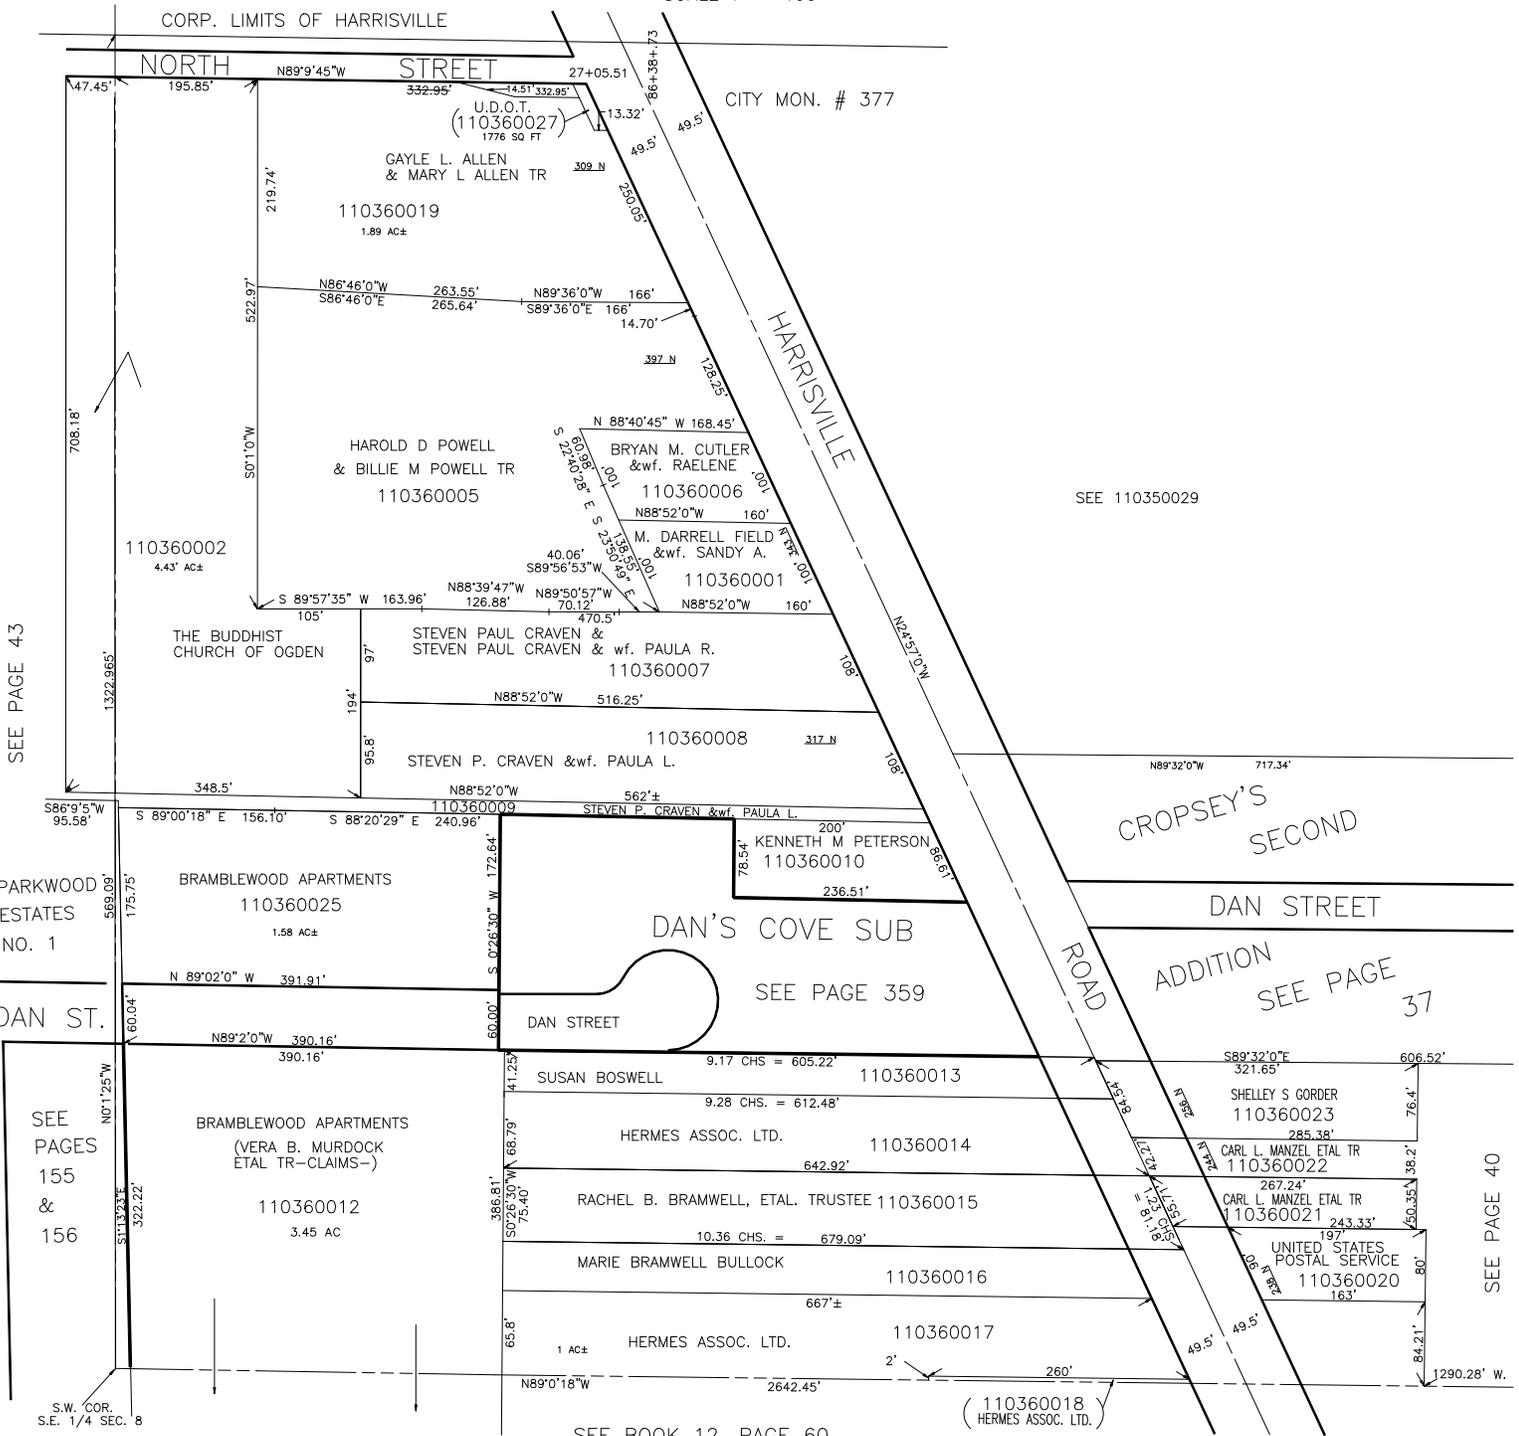

SEE BOOK 12, PAGE 60

NOTE : ALL INFORMATION TAKEN FROM OGDEN CITY ENG. DEPT. PLATS

SEE PAGE 43

PARKWOOD ESTATES NO. 1

DAN ST.

SEE PAGES 155 & 156

S.W. COR. S.E. 1/4 SEC. 8