


S.E. 1/4 OF S.E. 1/4 OF  
SECTION 8, T.6N., R.1W., S.L.B.&M.  
IN OGDEN CITY  
SCALE 1" = 100'

TAXING UNIT: 25

SEE P. 35

APPARENT THEORETICAL  
1/4 OF 1/4 LINE

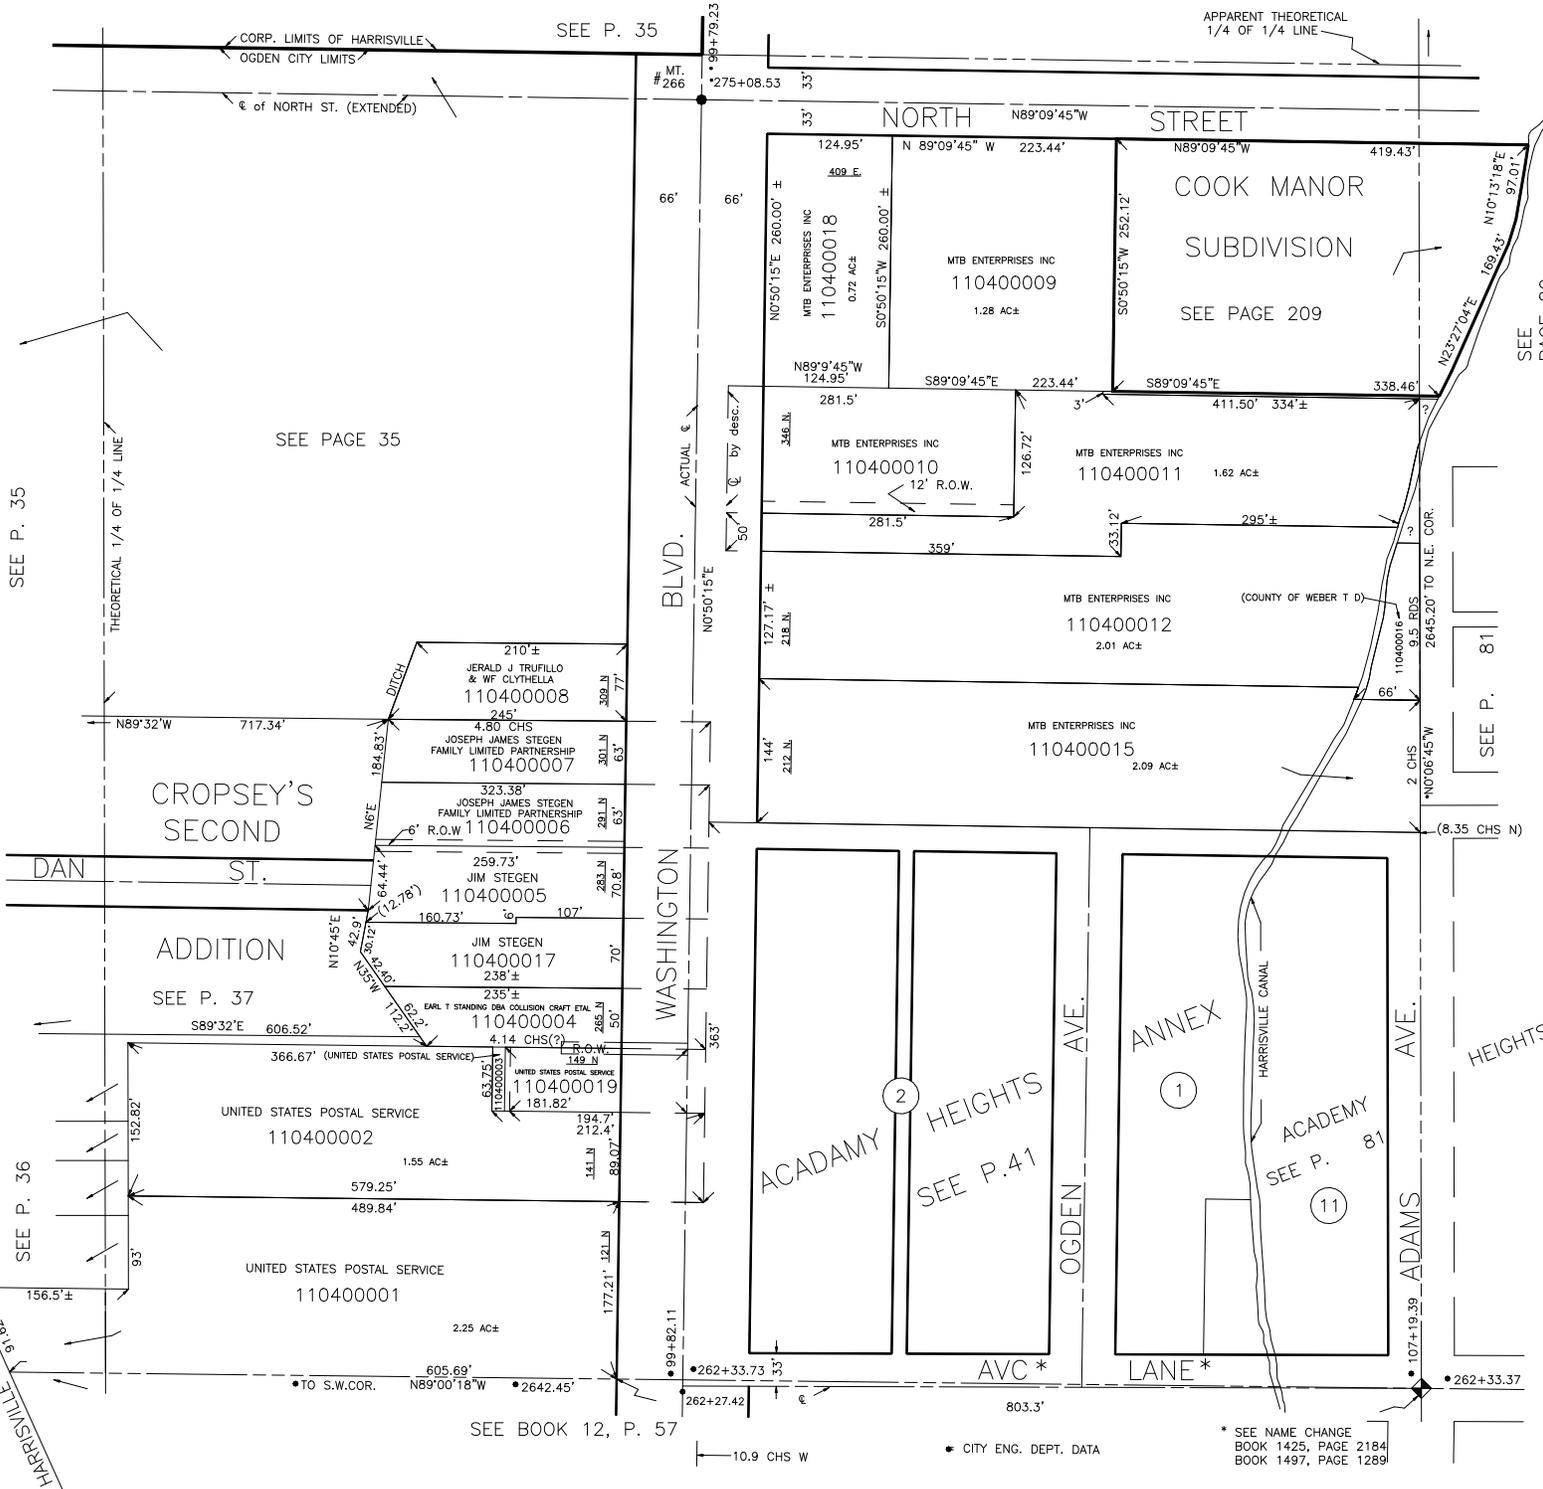

SEE P. 35

SEE PAGE 35

THEORETICAL 1/4 OF 1/4 LINE

CROPSY'S  
SECOND

DAN ST.

ADDITION

SEE P. 37

WASHINGTON  
BLVD.

ACADAMY  
HEIGHTS  
SEE P. 41

ANNEX

ACADEMY  
SEE P. 87

HEIGHTS

OGDEN  
AVE.

ADAMS  
AVE.

SEE BOOK 12, P. 57

\* SEE NAME CHANGE  
BOOK 1425, PAGE 2184  
BOOK 1497, PAGE 1289

\* CITY ENG. DEPT. DATA

10.9 CHS W

SEE P. 36

SEE PAGE 80

SEE P. 81