


S.E. 1/4 OF S.E. 1/4 OF
SECTION 8, T.6N., R.1W., S.L.B.&M.
IN OGDEN CITY
SCALE 1" = 100'

TAXING UNIT: 25

SEE P. 35

APPARENT THEORETICAL
1/4 OF 1/4 LINE

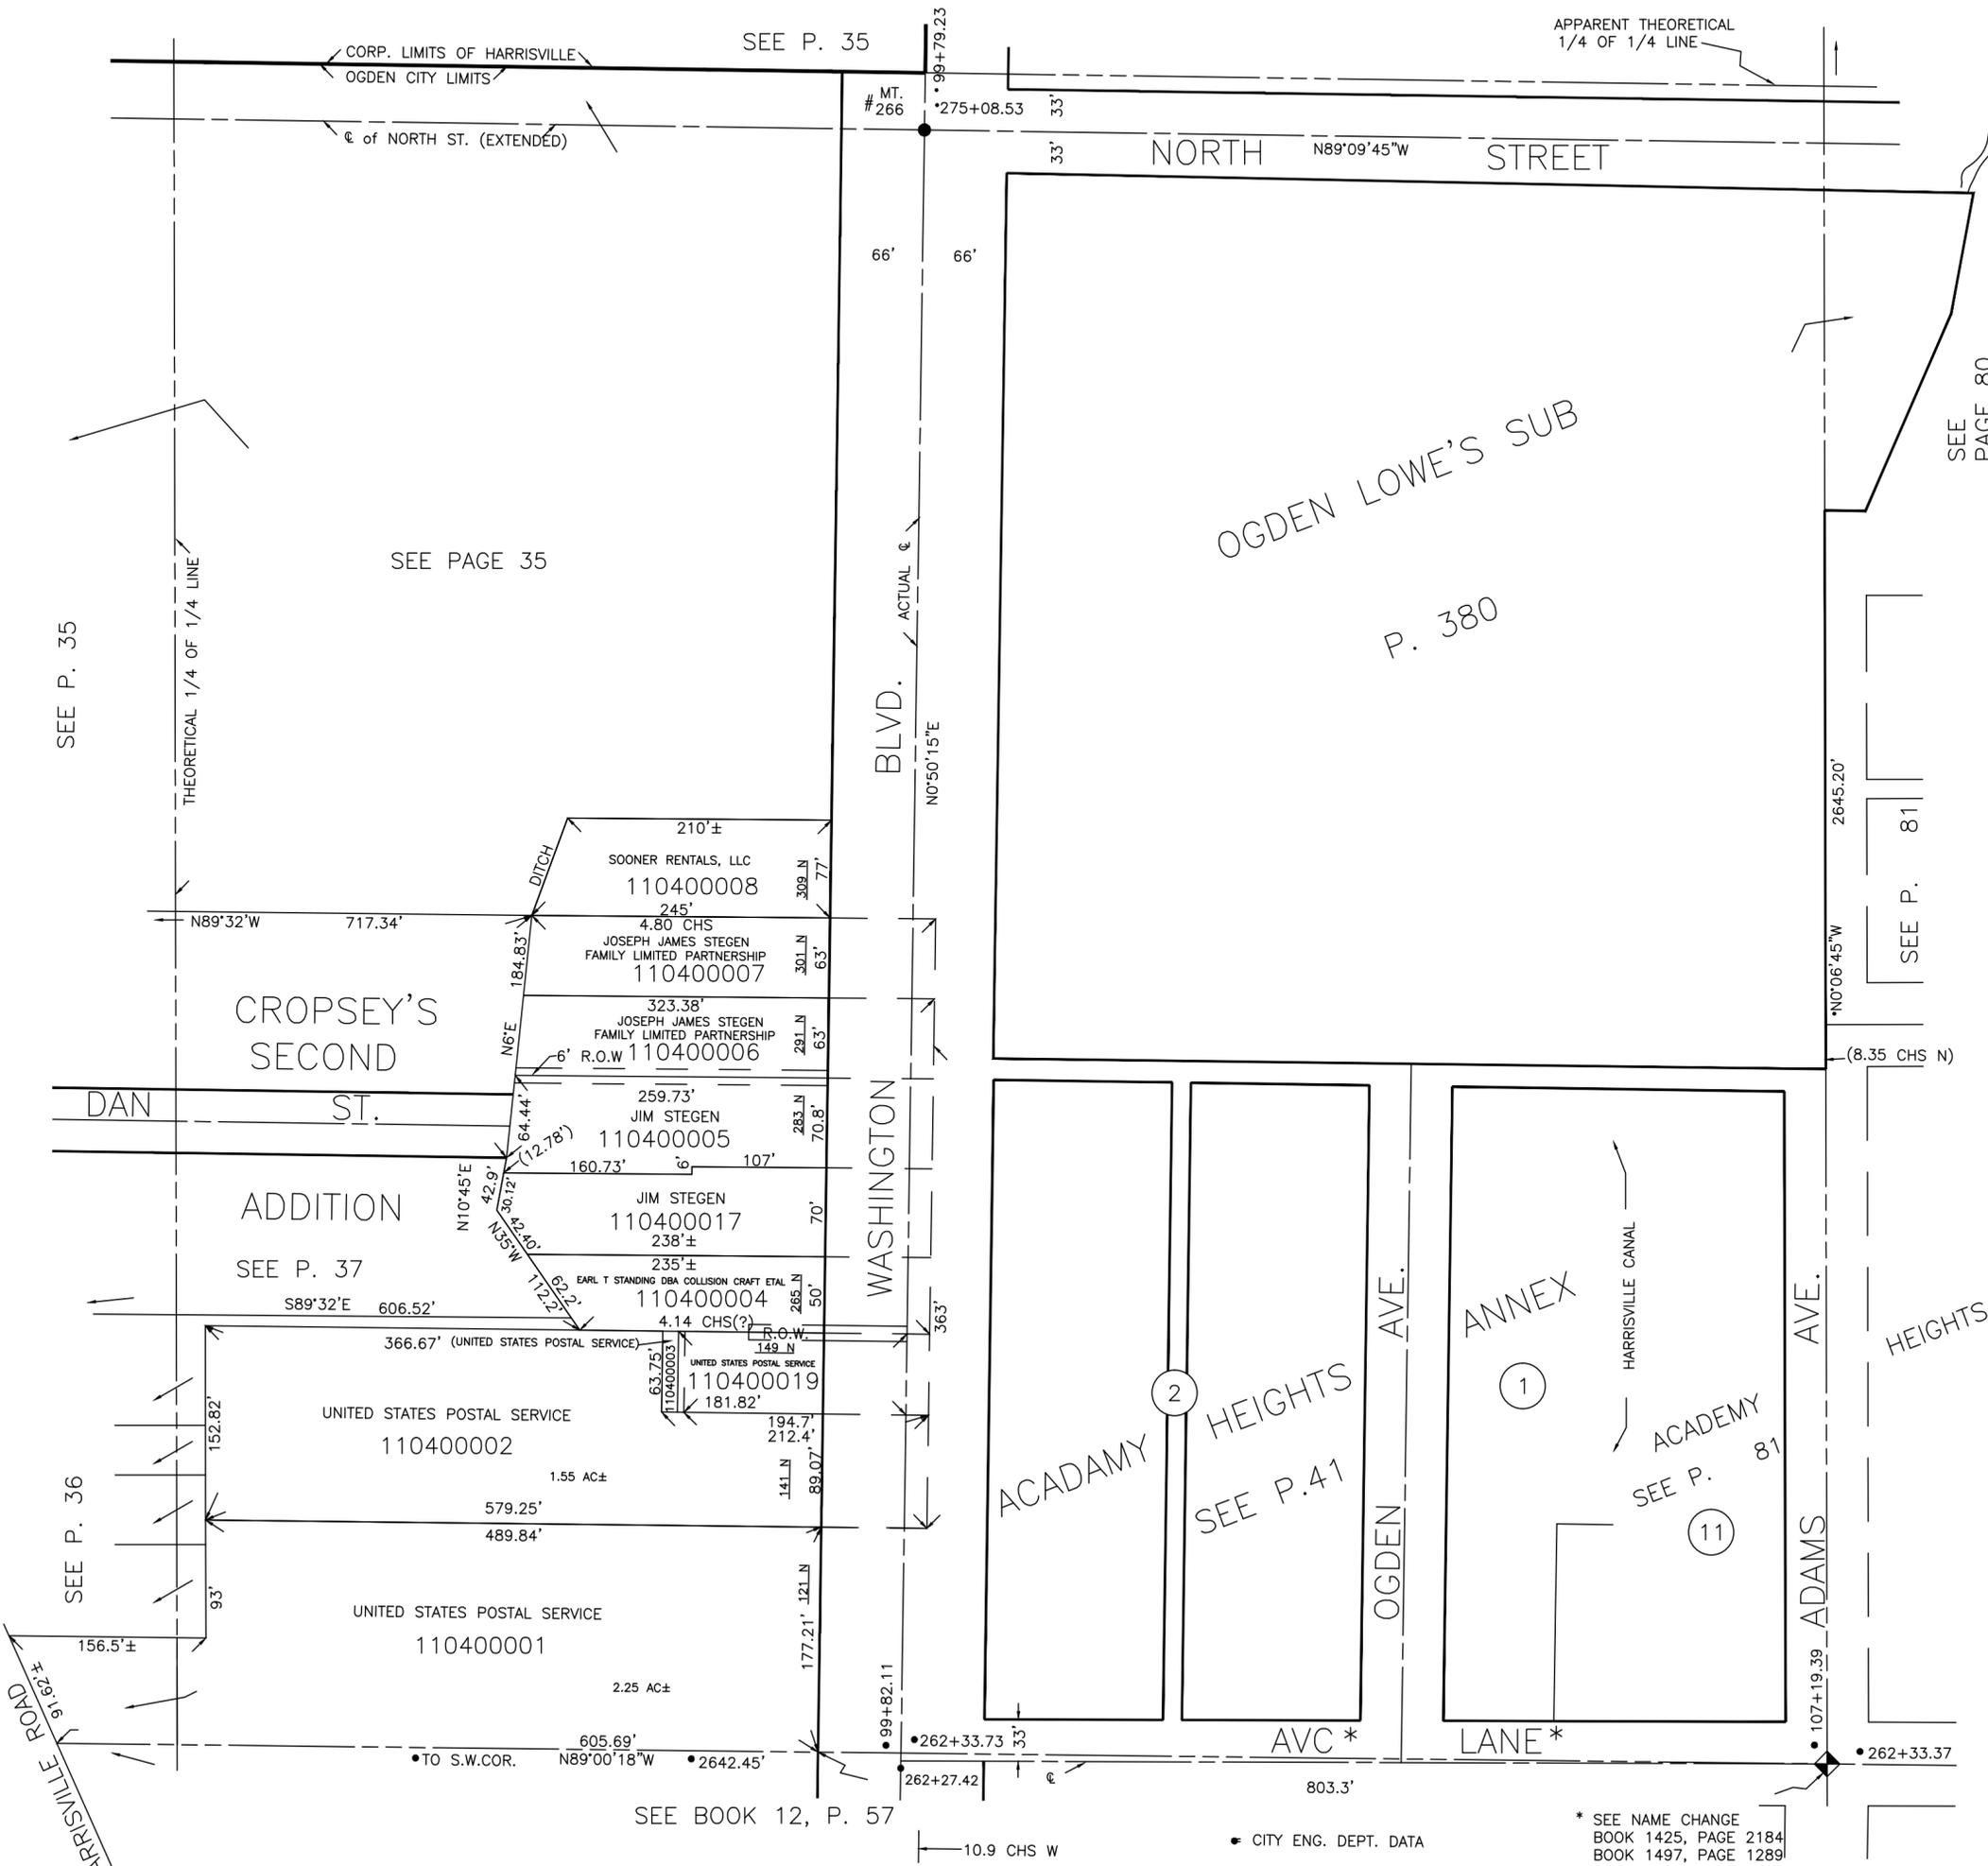

SEE P. 35

SEE PAGE 35

CROPSEY'S
SECOND

DAN ST.

ADDITION
SEE P. 37

SEE P. 36

HARRISVILLE ROAD
N72°16'31.6\"/>

SEE BOOK 12, P. 57

OGDEN LOWE'S SUB
P. 380

BLVD.

WASHINGTON

OGDEN AVE.

ADAMS

HEIGHTS

SEE PAGE 80

SEE P. 81

SEE P. 81

CITY ENG. DEPT. DATA

* SEE NAME CHANGE
BOOK 1425, PAGE 2184
BOOK 1497, PAGE 1289