

PART OF SW 1/4 OF
SECTION 8, T.6N, R.1W, S.L.B. & M.

TAXING UNIT: 25

7

IN OGDEN CITY


SCALE 1" = 100'

PREFIX: 11-042

ALSO SEE PAGE 42-3

SEE P. 42-3

NOTE: S. 1/2 OF ST. NOT OPEN

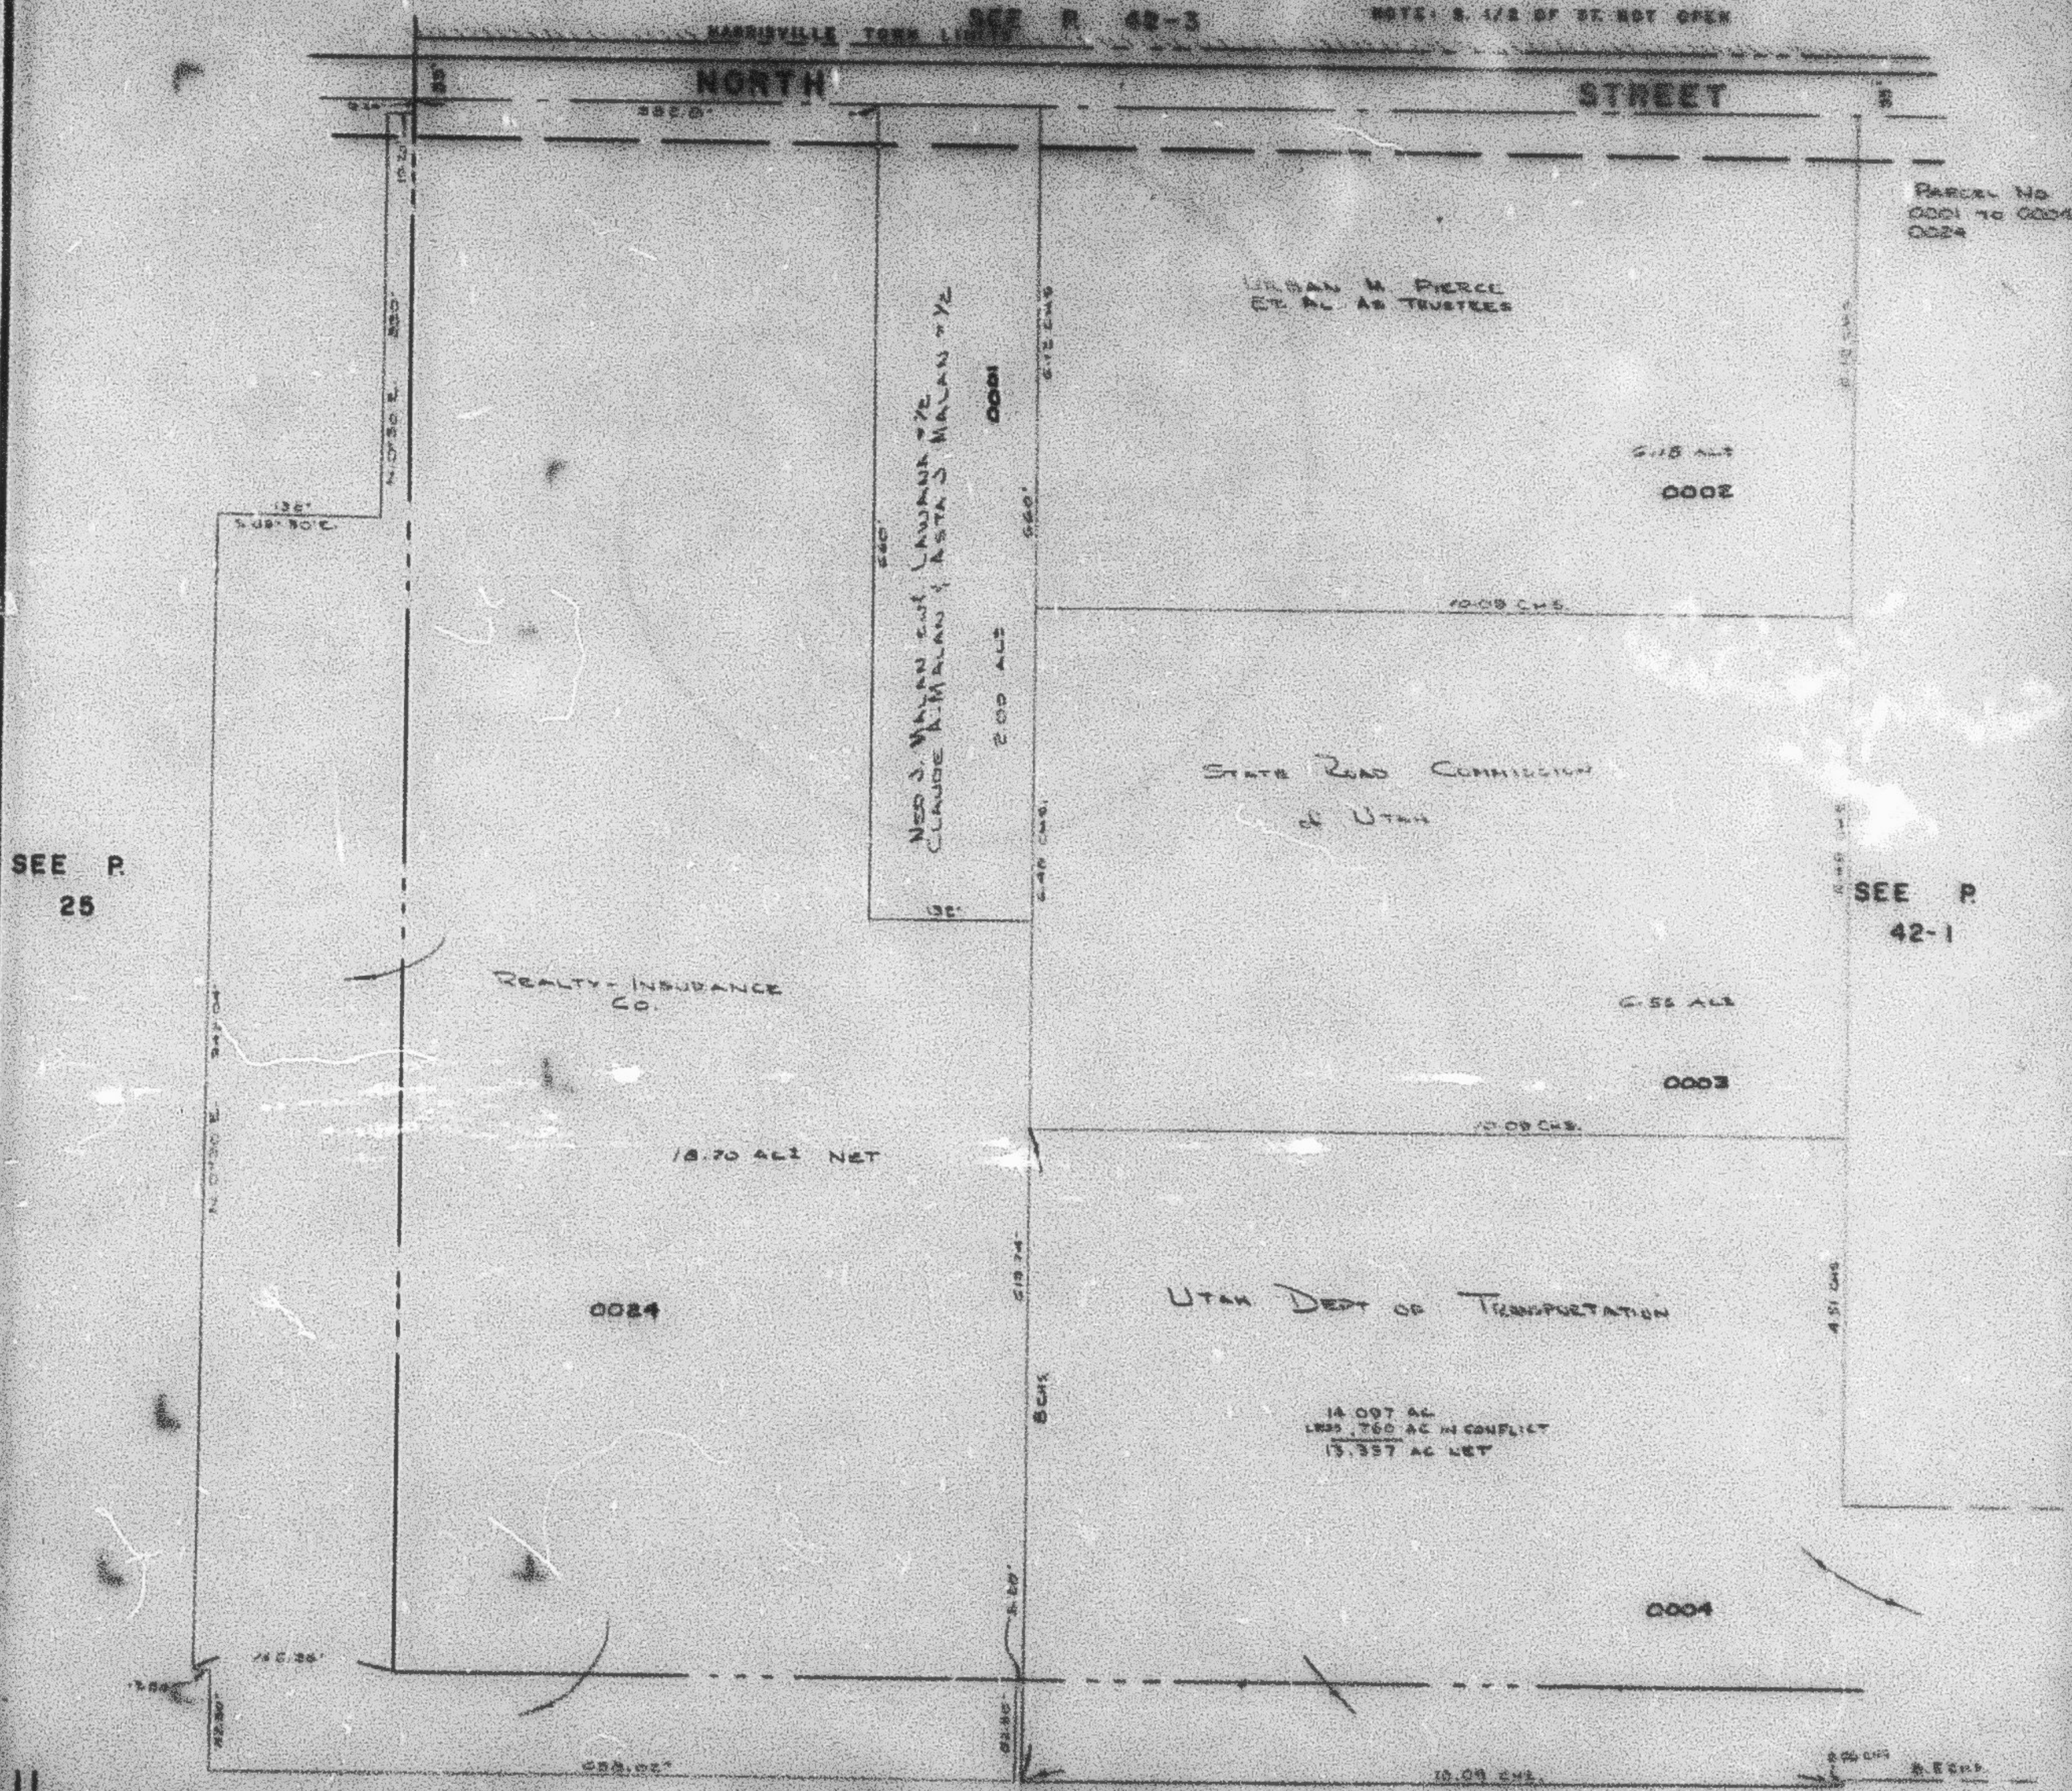

Parcel No
0001 to 0004
0024

URBAN M. PIERCE
ET AL AS TRUSTEES

2.18 AL
0002

STATE ROAD COMMISSION
of UTAH

6.55 AL
0003

UTAH DEPT OF TRANSPORTATION

14.007 AL
1353.760 AC IN CONFLICT
13.337 AC NET

0024

REALTY INSURANCE
CO.

18.70 AL NET

0004

SEE BOOK 12 PAGE 76-1

W.F.J. 10-70