

PART OF S.W. 1/4 OF
SECTION 8, T.6N., R.1W., S.L.B.&M.

43

TAXING UNIT: 25


IN OGDEN CITY

PREFIX: 11-043

SCALE 1" = 100'

SEE PAGE 38

SEE PAGE 42-1

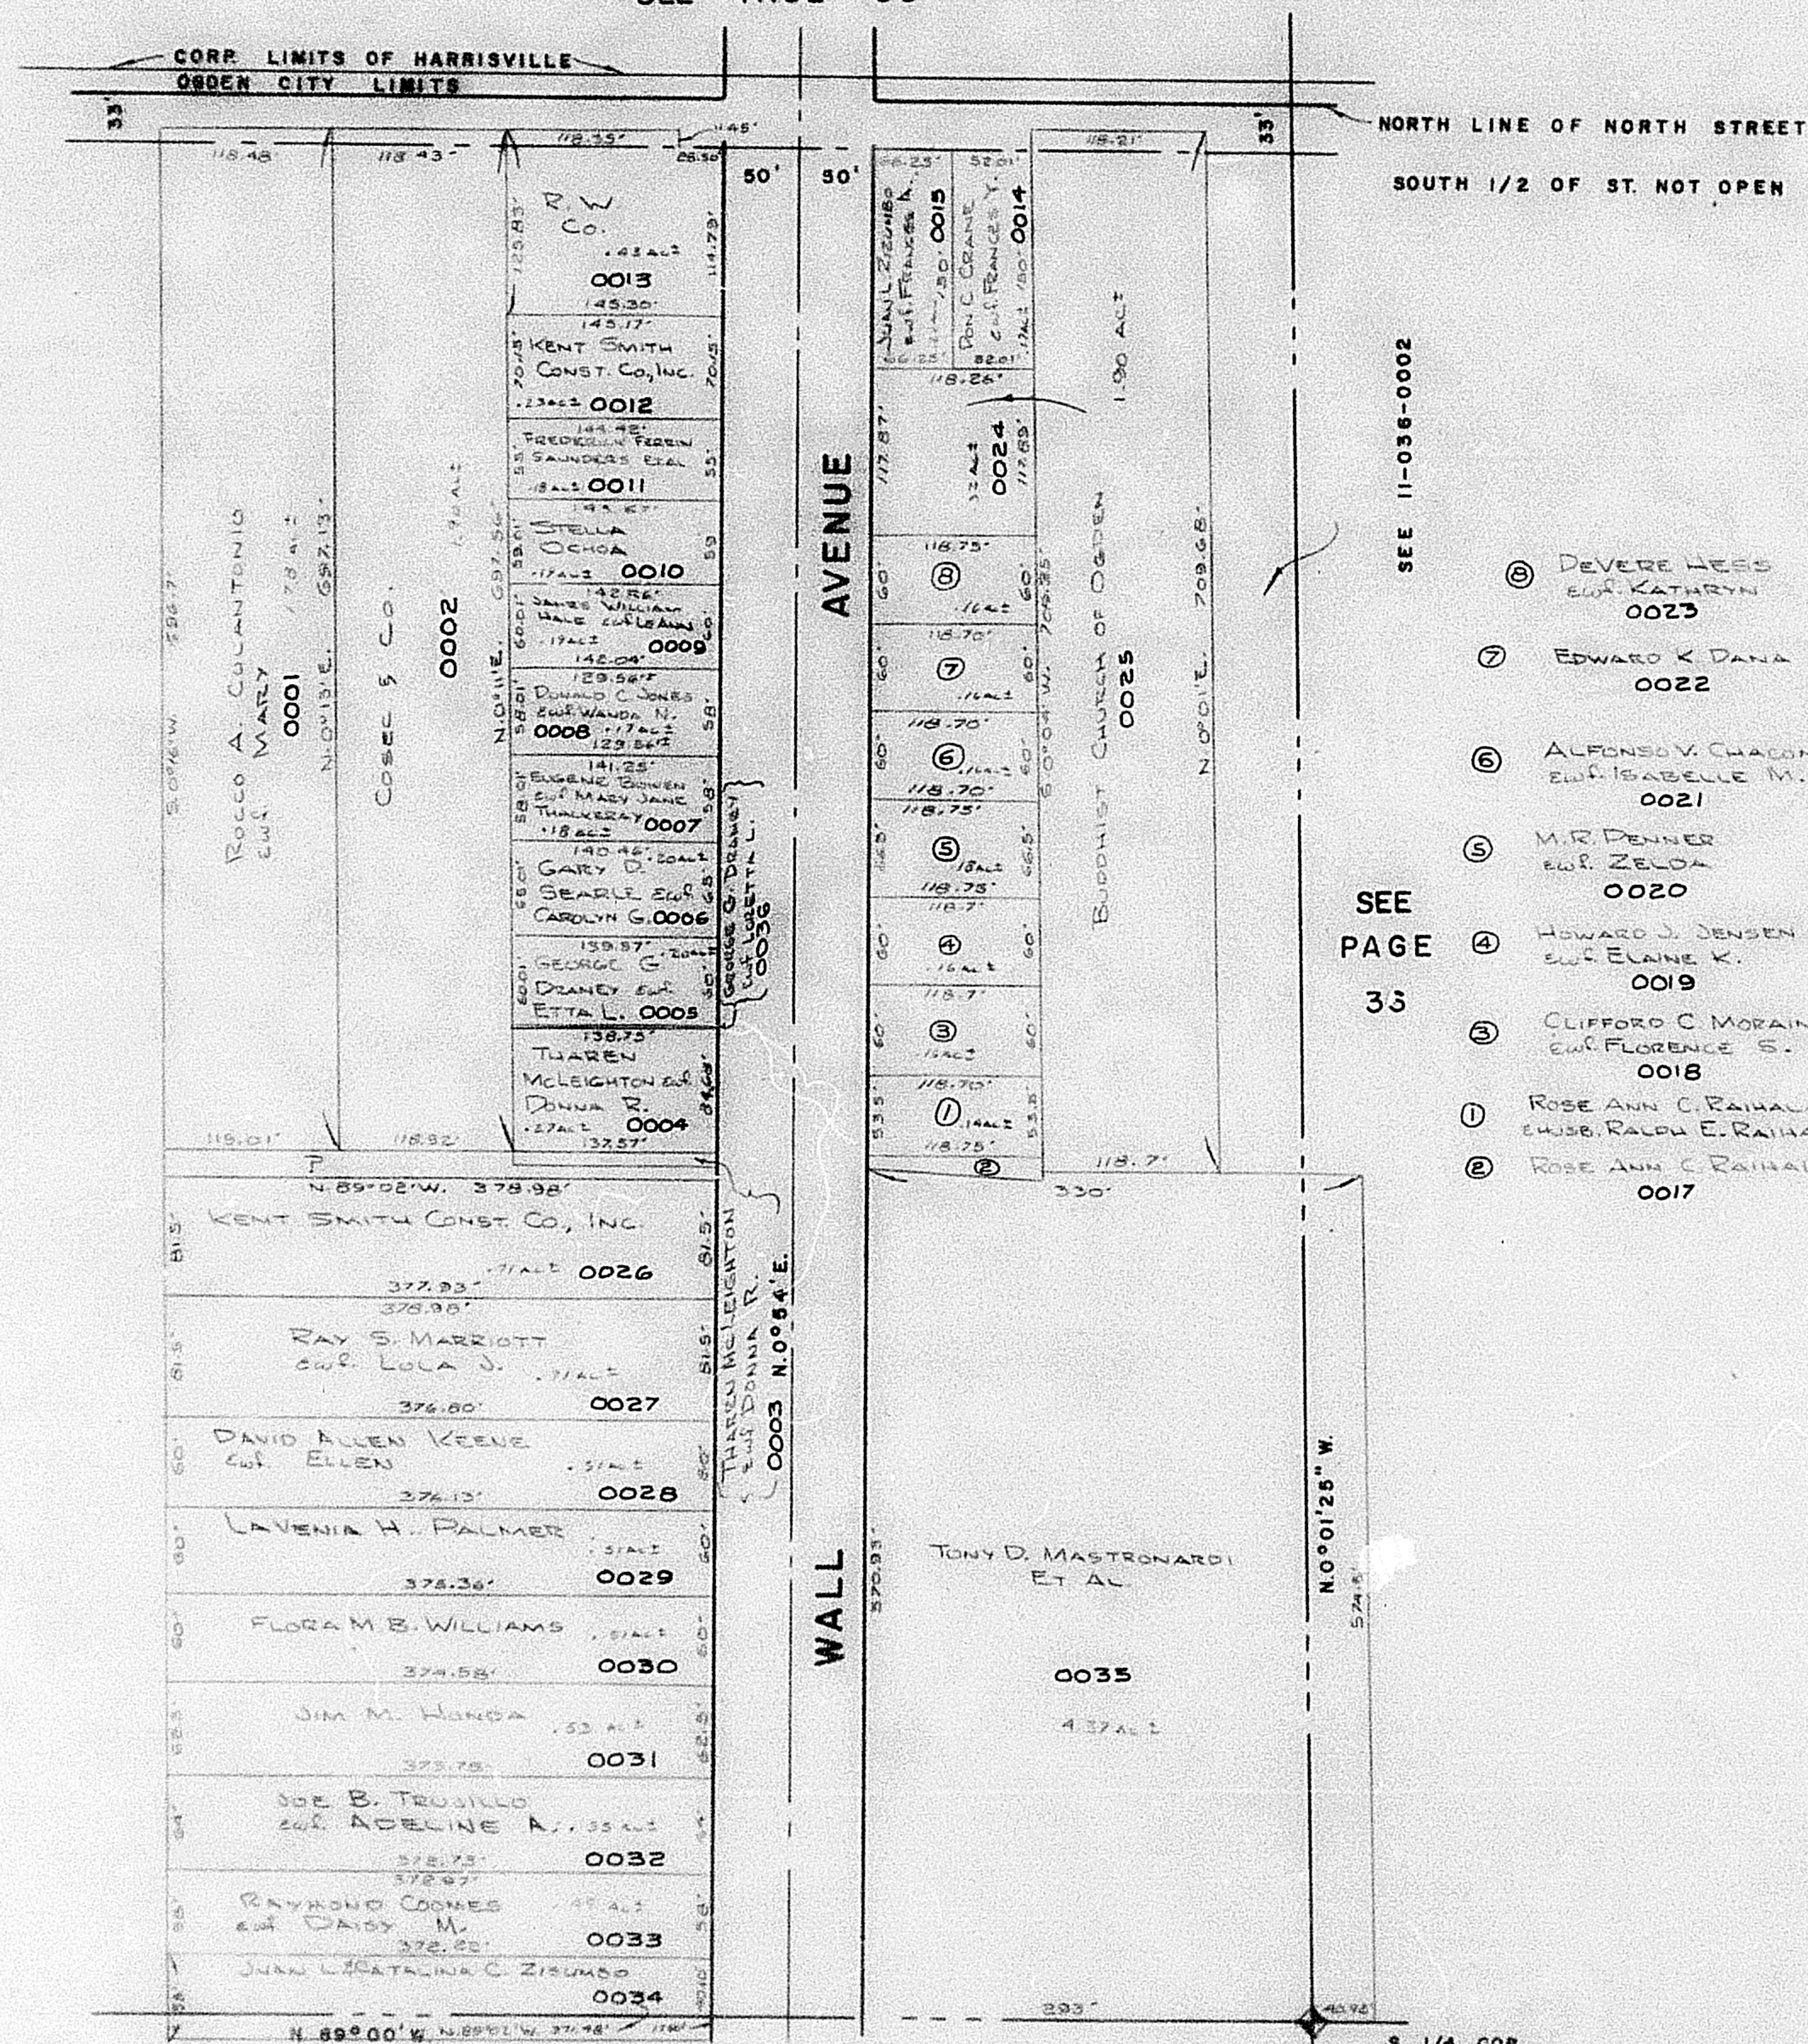

- ⑥ DEVERE WESS
EWR KATHRYN
0023
- ⑦ EDWARD K DANA
0022
- ⑥ ALFONSO V. CHACON
EWR ISABELLE M.
0021
- ⑤ M.R. DENNER
EWR ZELDA
0020
- ④ HOWARD J. JENSEN
EWR ELAINE K.
0019
- ③ CLIFFORD C. MORAIN
EWR FLORENCE S.
0018
- ① ROSE ANN C. RAHALA
EWR RALPH E. RAHALA
0016
- ② ROSE ANN C. RAHALA
0017