

N. E. 1/4 OF
SECTION 9, T.6N., R.1W., S.L.B. & M.


TAXING UNIT: 23, 25

IN OGDEN CITY & RANDALL DISTRICT

PREFIX: 11-044

SCALE 1" = 200'

SEE PAGE 5

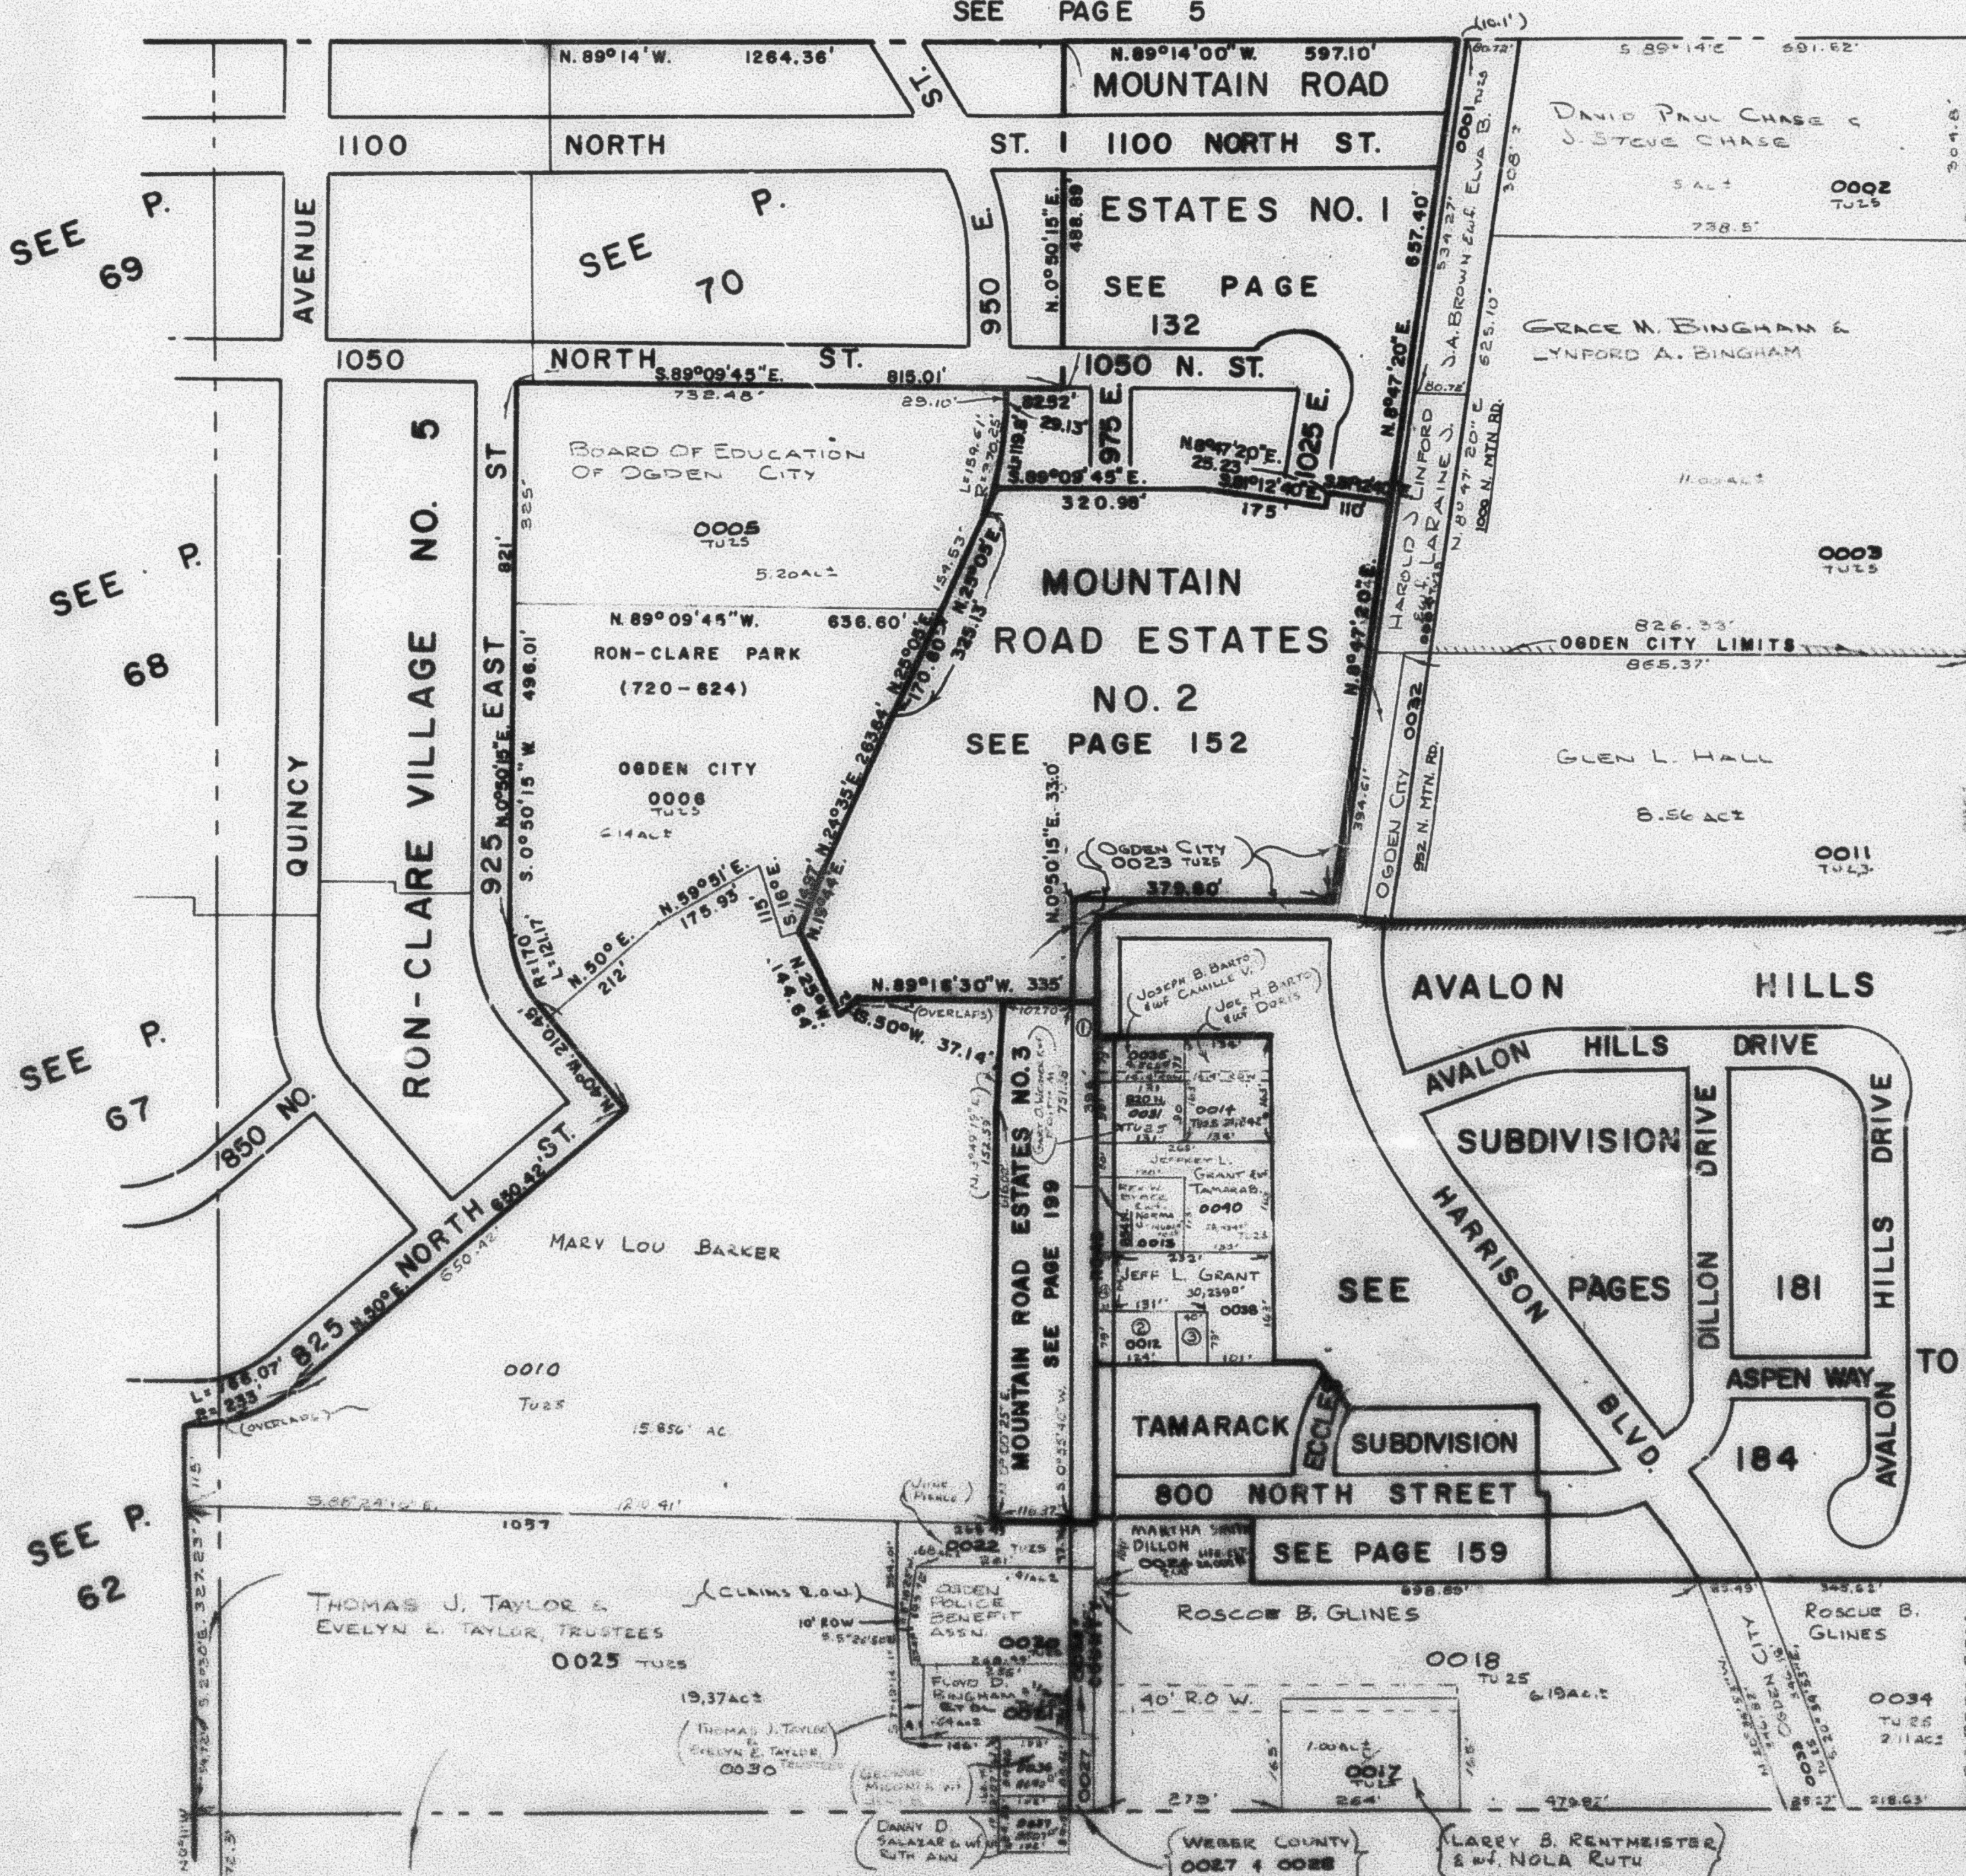

SEE PAGE
84

- ① J.A. BROWN & WIFE
ELVA B. 0008
- ② JOSEPH E. RIVERA
& WIFE MARTHA
3195.0' 0012
- ③ GERALD L. COREY
CONSTRUCTION CO. - 1/2
WESTWAY REAL ESTATE
& DEVELOPMENT
CORPORATION - 1/2
TU 25 0028 3160.0'
- ④ OGDEN CITY
TU 25 0039 2712.0'

SEE PAGE 71