

N.E. 1/4 OF
SECTION 9, T.6N., R.1W., S.L.B. & M.

44-1


TAXING UNIT 23, 25

IN OGDEN CITY & RANDALL DISTRICT

PREFIX 11-044

SCALE 1" = 200'

SEE PAGE 5

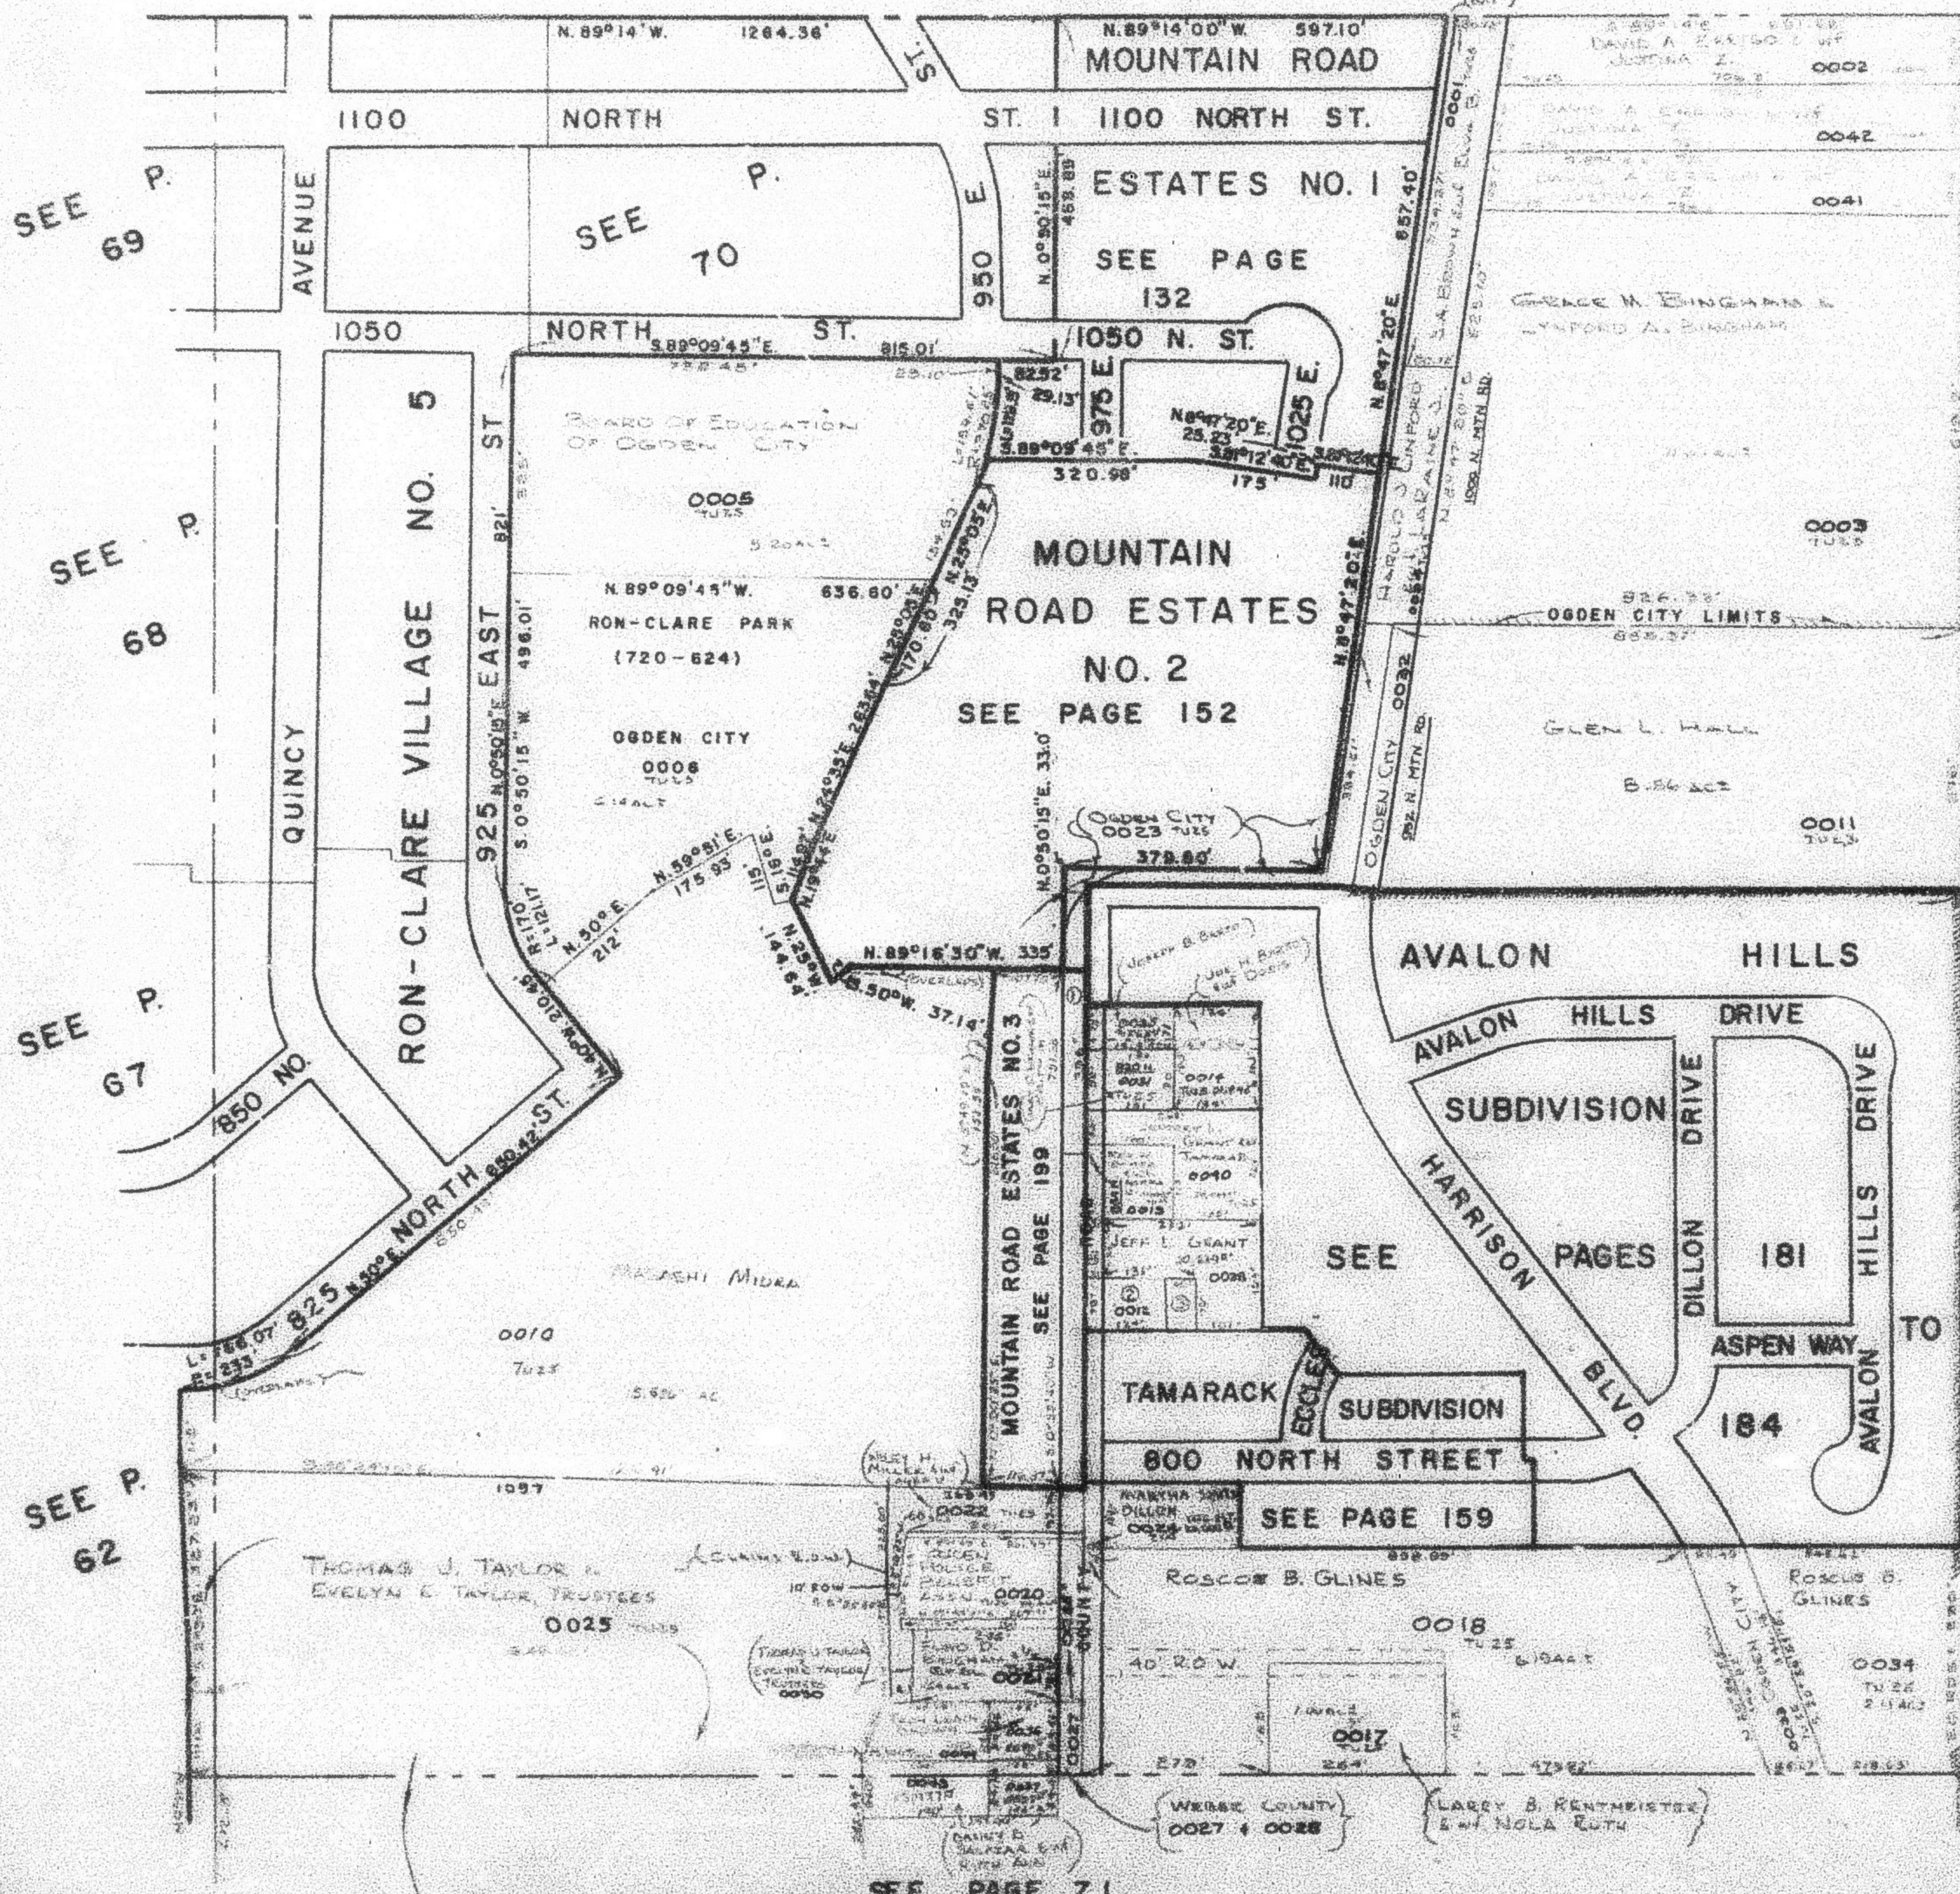

SEE PAGE
84

- ① J.A. BROWN & SONS
E.L.A. B. 0008
- ② J. H. E. RIVERA
S.W. MARTIN
0012
- ③ GERALD L. COREY
CONSTRUCTION CO.
WESTWAY REAL ESTATE
& DEVELOPMENT
CORPORATION - 12
TUE 0029 31000'
- ④ OGDEN CITY
TUE 0039 27165'
- ⑤ WILLY H. MILLER
0048
- ⑥ GUY T. H. PAGE
TUE 0046 30075'

SEE PAGE 71