


IN OGDEN CITY & RANDALL DISTRICT

PREFIX: 11-044

SCALE 1" = 200'

SEE PAGE 5

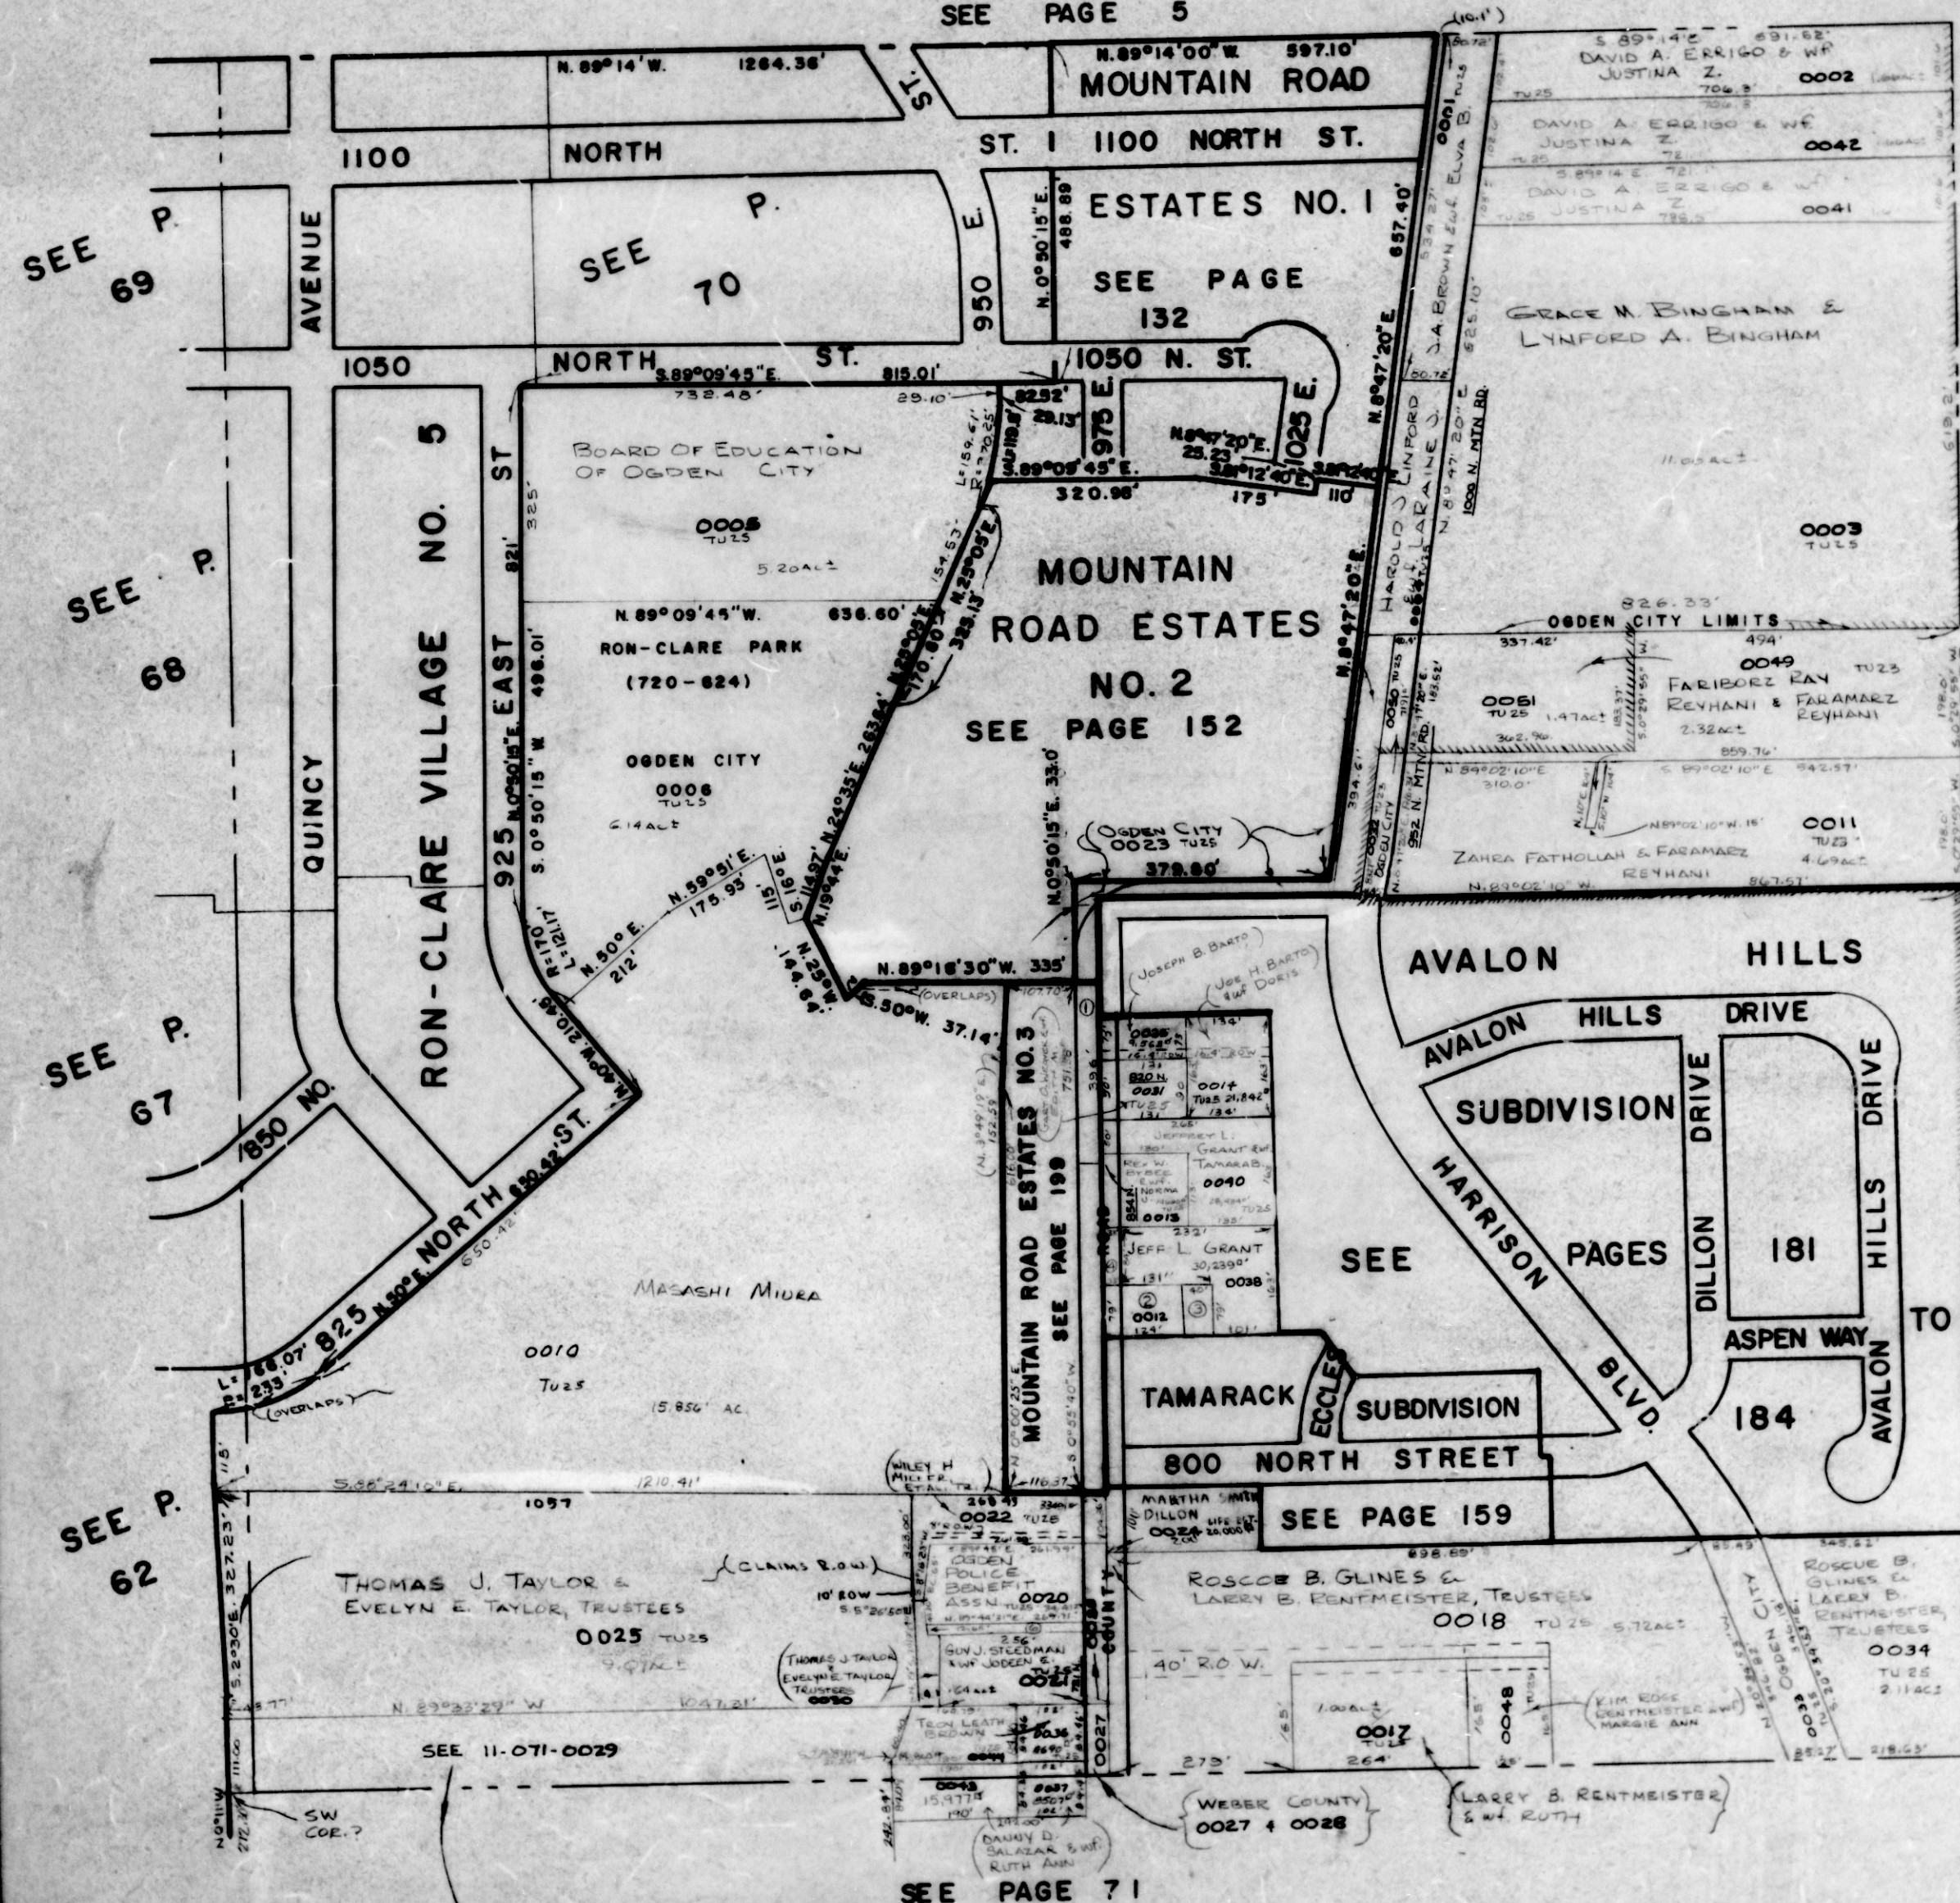

SEE PAGE  
84

- |   |                                   |           |
|---|-----------------------------------|-----------|
| ① | J.A.BROWN 900<br>ELVA B.          | 0008      |
| ② | JOSEPH E RIVERA<br>S.W. MAETHA    | 9790 0012 |
| ③ | JOSEPH E<br>RIVERA S.W.<br>MAETHA |           |
|   | TU 25                             | 0029 3160 |
| ④ | OGDEN CITY                        |           |
|   | TU 25                             | 0039 2772 |
| ⑤ | GUN STEEDMAN                      |           |
|   | TU 25                             | 0046 3637 |

W.F.J. 9-70