

N.E. 1/4 OF

44-1

SECTION 9, T.6N., R.1W., S.L.B. & M.


TAXING UNIT 23,25

IN OGDEN CITY & RANDALL DISTRICT

PREFIX 11-044

SCALE 1" = 200'

SEE PAGE 5

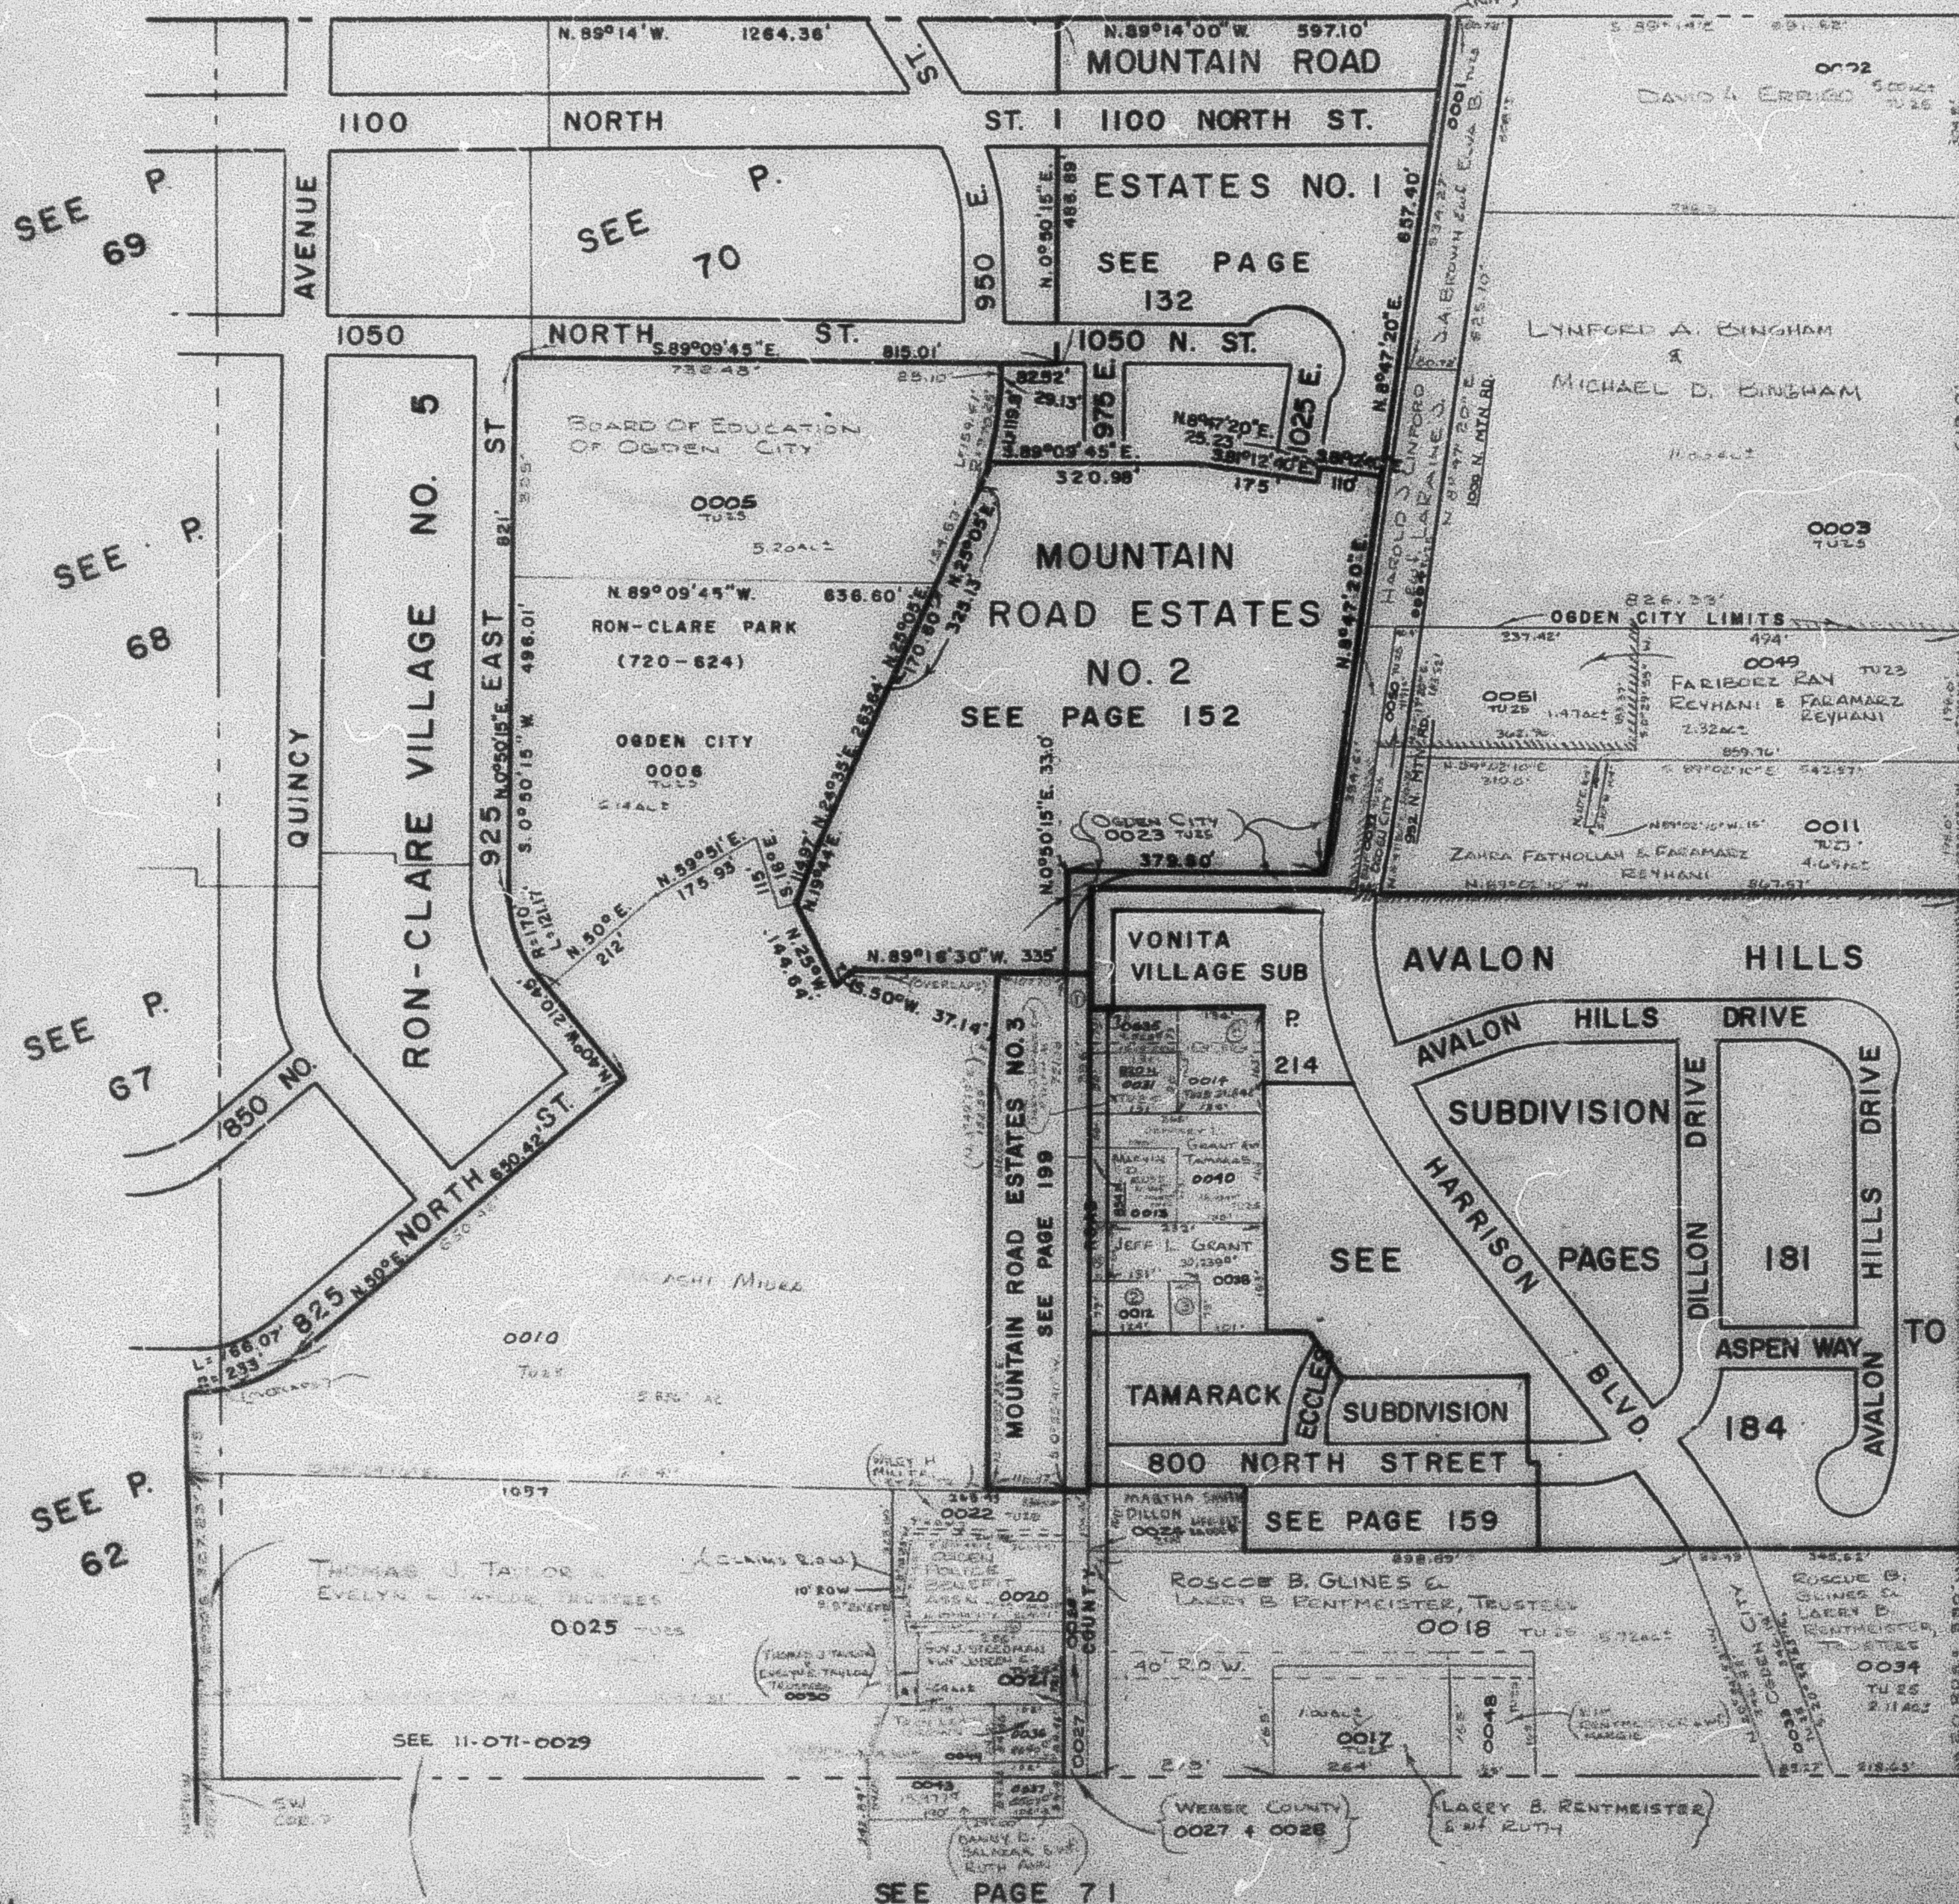

SEE PAGE 84

- ① J.A. Brown & Co. ELVA B. 0008
- ② 5736.0' 0012
- ③ MICHAEL ROBERT DENNIS & JANET MARIE
TU 25 0028 3160.0'
- ④ OGDEN CITY
TU 26 0029 2772.0'
- ⑤ GUY STEPHAN
TU 28 0046 2603.0'
- ⑥ WILLIAM E. GOODRICH & EULALIA Y. 0035
0014 TU 25

SEE PAGE 71