

PART OF NW 1/4 SEC. 9, T6N., R.1W., S.L.B.&M.

RON-CLARE VILLAGE NO.1

LOTS 11-19 & 91-101

IN OGDEN CITY


TAXING UNIT: 22

SCALE 1" = 50'

PREFIX: 11-047

47

SEE P. 6

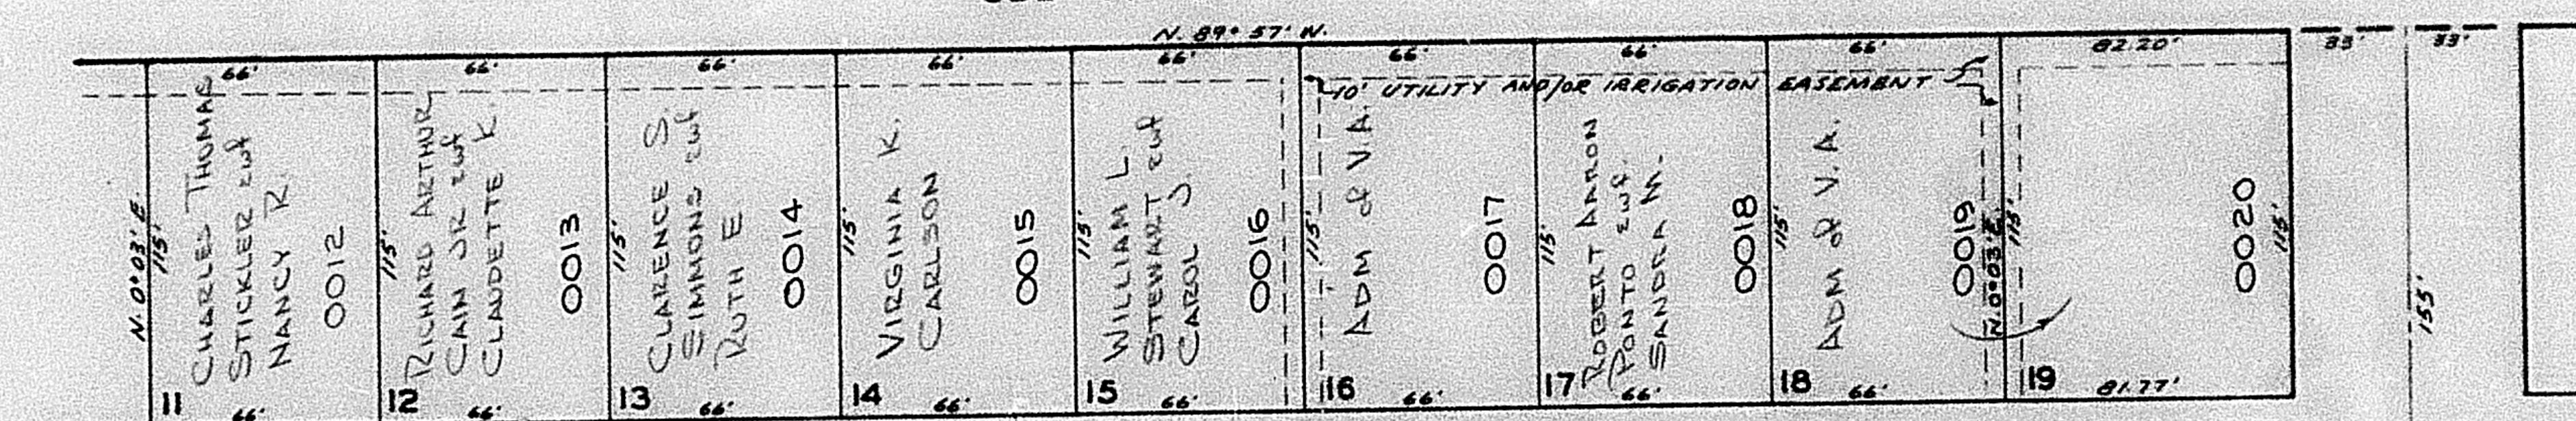

1100

NORTH

STREET

SEE P. 46

ADAMS AVE.

N. 0° 03' E.

J.S. GLEASON JR
AS ADM & V.A.
0011

WALTER REEVES
E&A BARBARA J.
0010

ROBERT T.
GROSE E&A
ROSALIE P.
0009

CRAIG W.
RUSSELL E&A
LINDA S.
0008

J.S. GLEASON JR
AS ADM & V.A.
0007

ALLEN A.
BUSHMAN E&A
DARLENE
0006

ADM & V.A.
0005

LEONARD L.
MAVES E&A
MAXINE R.
0004

ADM & V.A.
0003

J.S. GLEASON
JR AS
ADM & V.A.
0002

LYNN G.
ALBISTON E&A
JANET L.
0001

JEFFERSON AVENUE

SEE P. 48

SEE P. 45

1050 NORTH

STREET

SEE P. 51