

PART OF THE N.W. 1/4 & S.W. 1/4, OF SEC. 9, T.6N., R.1W., S.L.B. & M.

RON – CLARE VILLAGE NO. 4

IN OGDEN CITY

SEE PAGE 67

TAXING UNIT: 25

SCALE 1" = 60'


10' UTILITY & DRAINAGE EASEMENTS EACH
SIDE OF PROPERTY LINES AS INDICATED
BY DASHED LINES EXCEPT AS OTHERWISE
SHOWN.

FOR COMPLETE ENG. DATA SEE
ORIGINAL DEDICATION PLAT IN
BOOK 12, PAGE 36

SEE PAGE 59

SEE
PAGE
64

SEE
PAGE
44

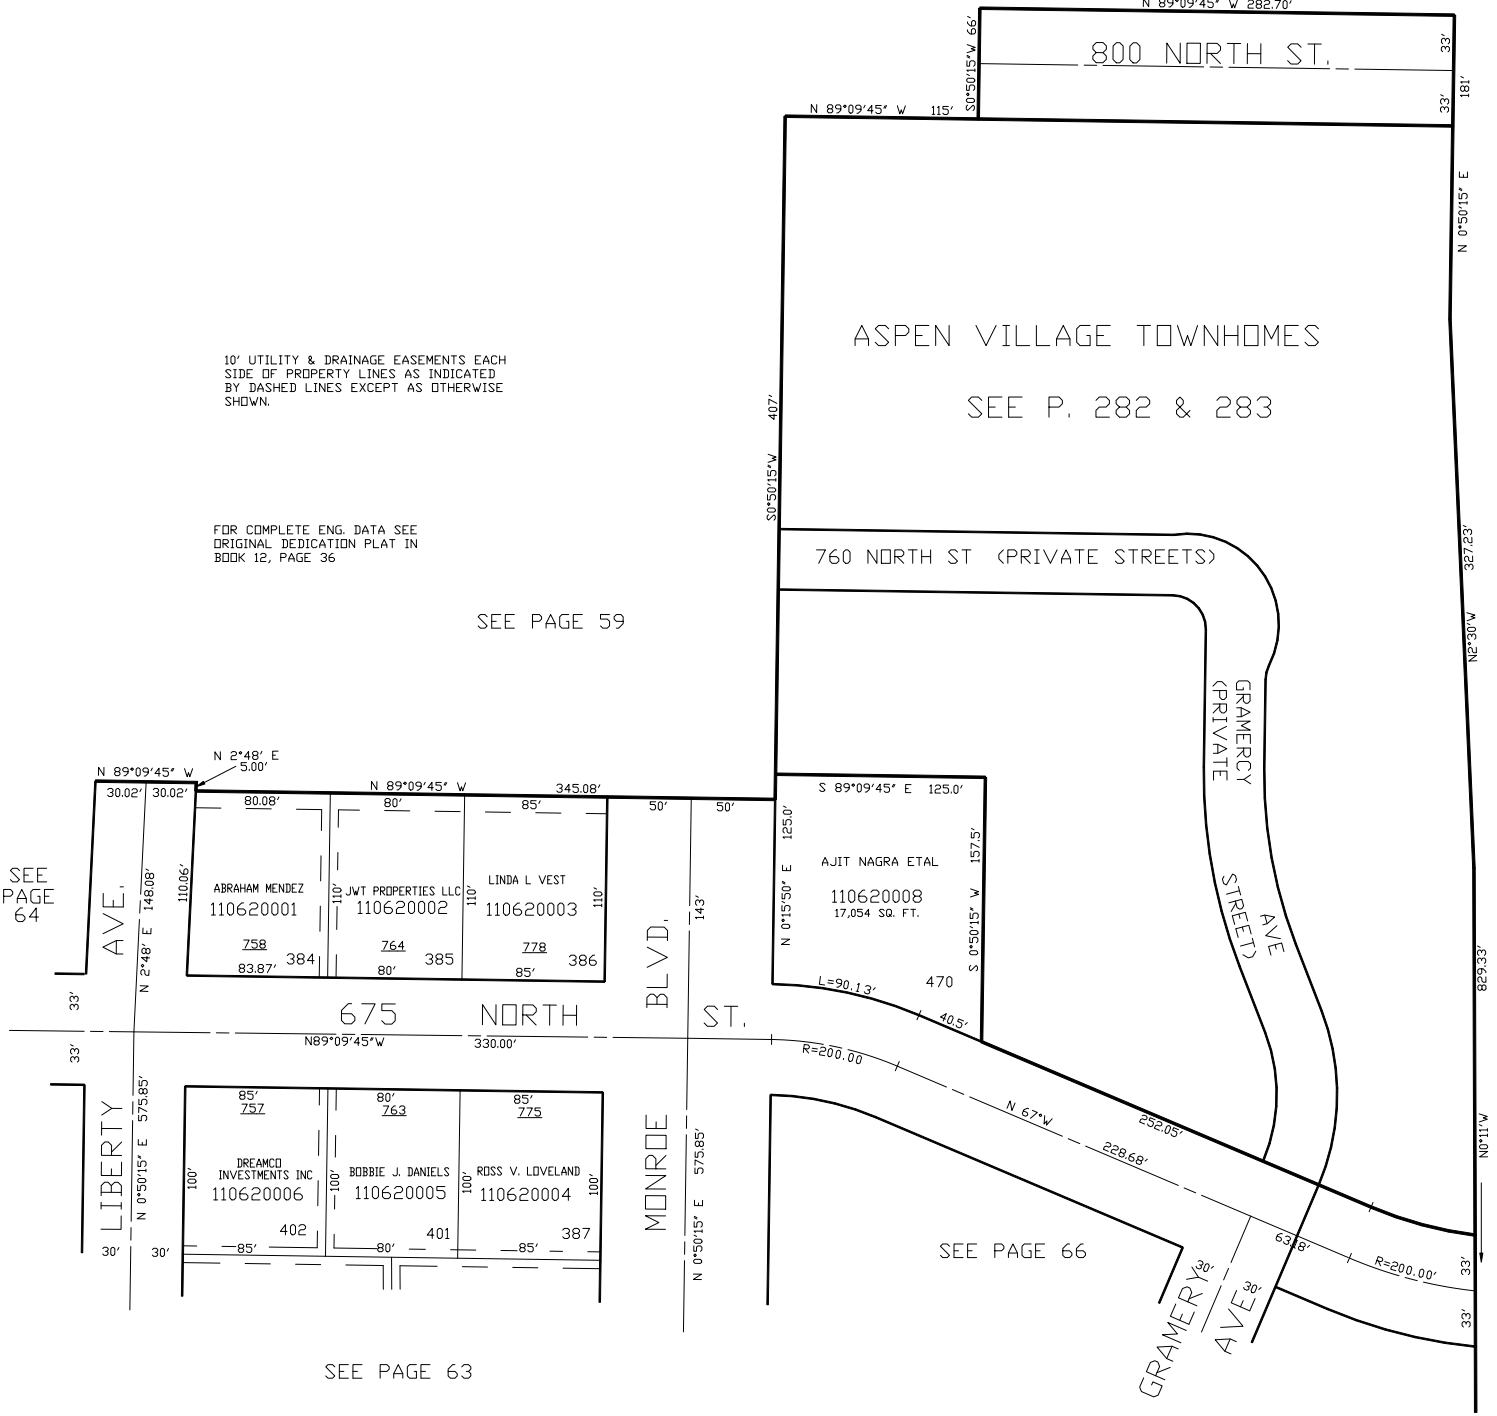

SEE PAGE 63

SEE PAGE 66