

PART OF THE N.W. 1/4 & S.W. 1/4, OF SEC. 9, T.6N., R.1W., S.L.B. & M.

# RON - CLARE VILLAGE NO. 4

IN OGDEN CITY

SEE PAGE 67

TAXING UNIT: 25

SCALE 1" = 60'

10' UTILITY & DRAINAGE EASEMENTS EACH SIDE OF PROPERTY LINES AS INDICATED BY DASHED LINES EXCEPT AS OTHERWISE SHOWN.

FOR COMPLETE ENG. DATA SEE ORIGINAL DEDICATION PLAT IN BOOK 12, PAGE 36

SEE PAGE 59

## ASPEN VILLAGE TOWNHOMES


SEE P. 282 & 283

760 NORTH ST (PRIVATE STREETS)

GRAMERCY STREET (PRIVATE) AVE

SEE PAGE 64

SEE PAGE 44

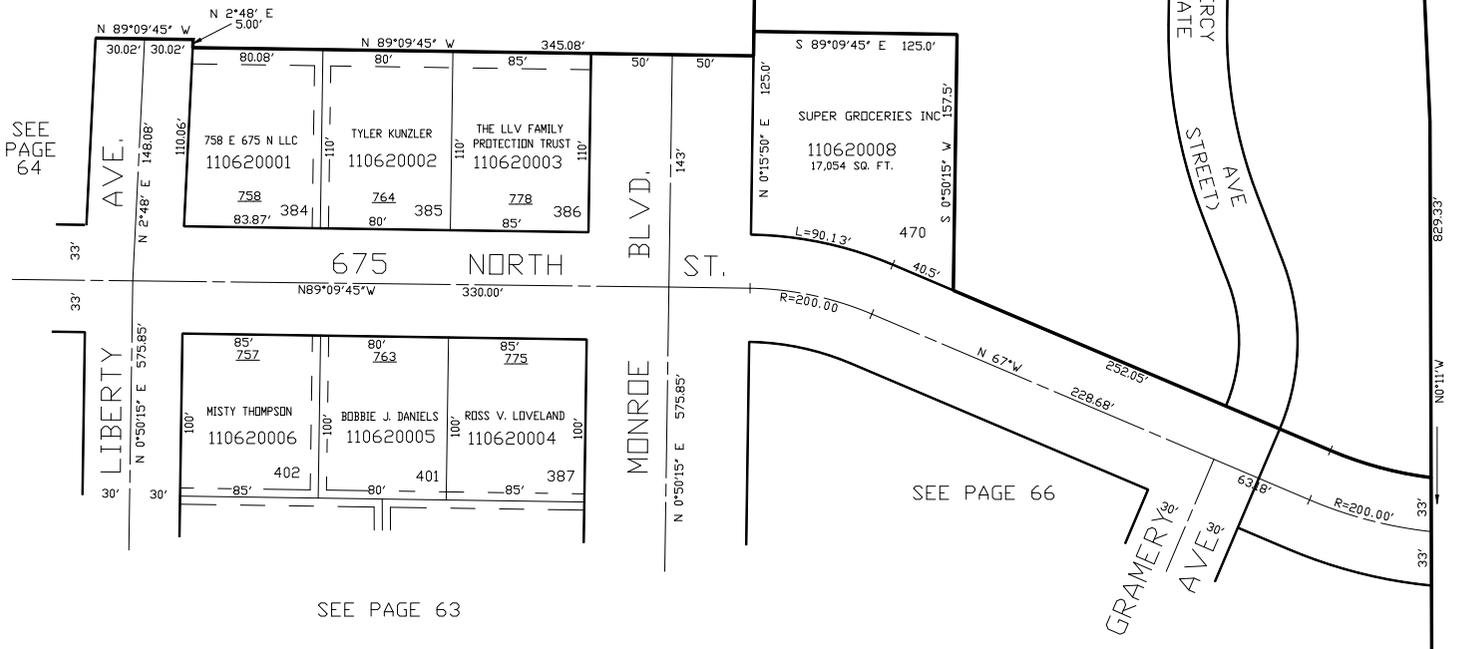

SEE PAGE 63

SEE PAGE 66