

PART OF S.W. 1/4 OF SECTION 9, T.6N., R.1W., S.L.B. & M.


RON-CLARE VILLAGE NO. 4

LOTS 388-400, 404-416, 420-434

TAXING UNIT: 25

IN OGDEN CITY

SCALE 1" = 60'

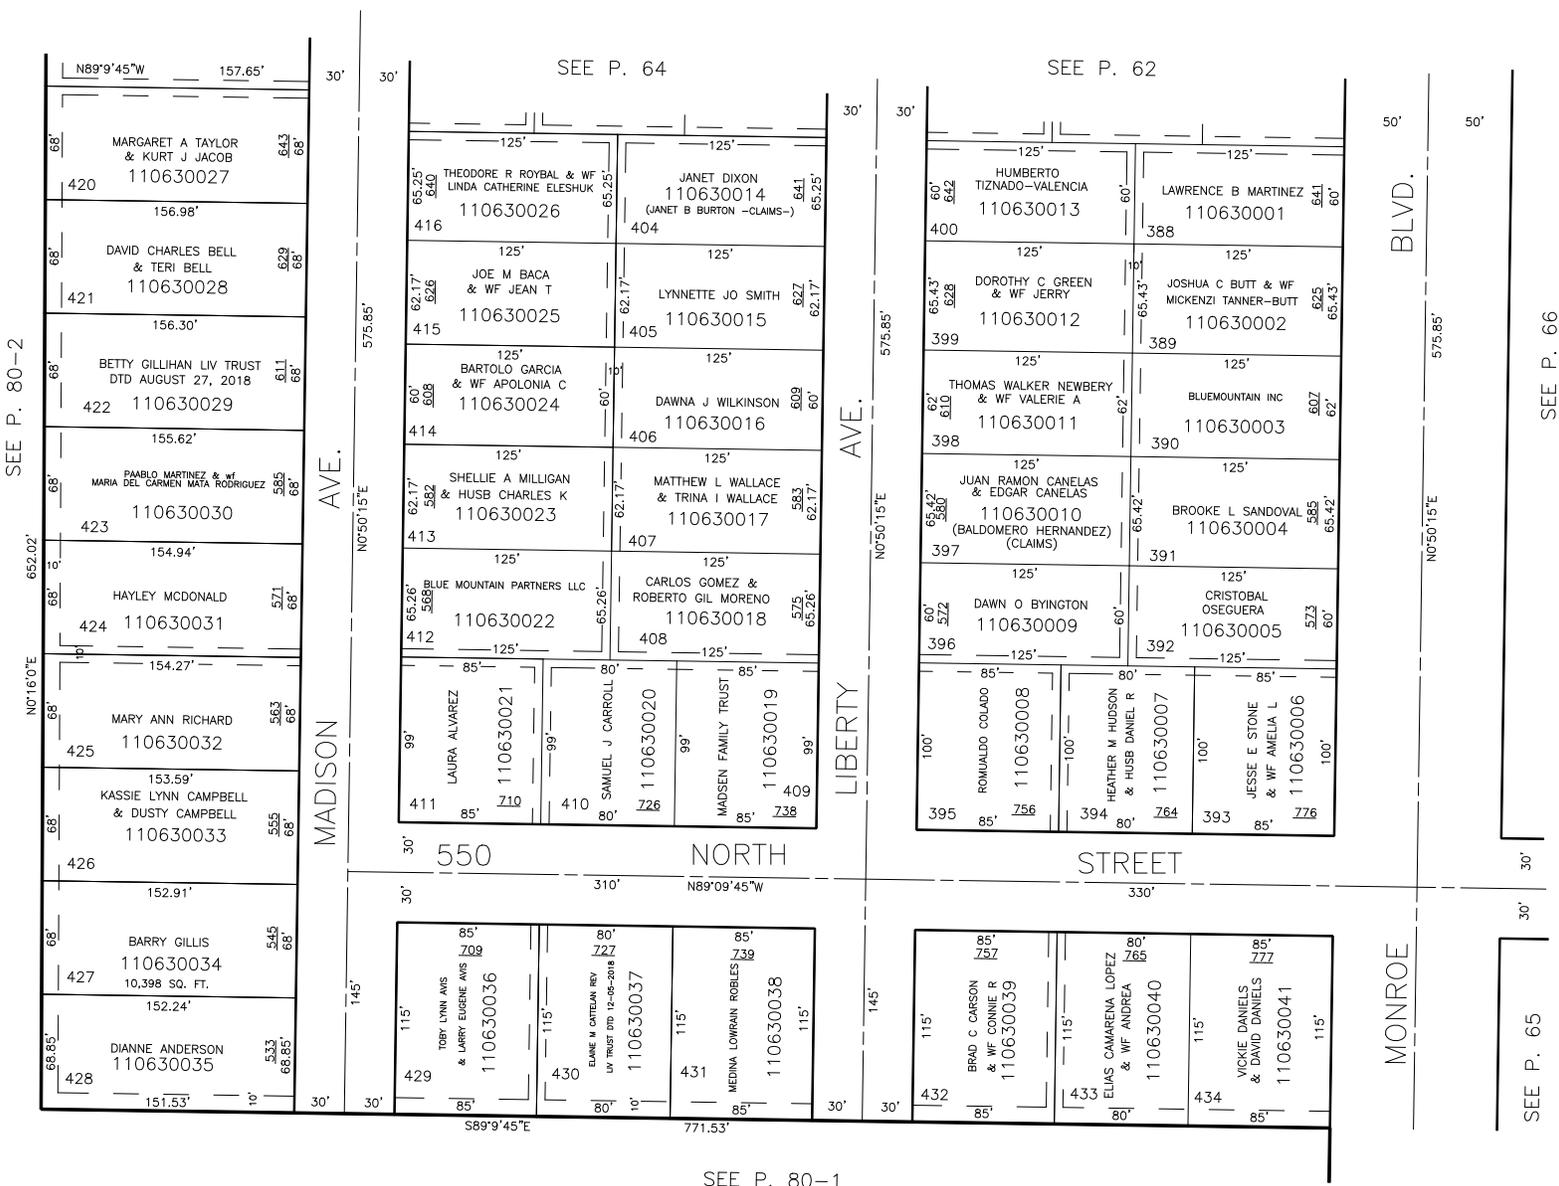

SEE P. 80-2

652.02'

N0°16'0"E

68'

68'

68'

68'

68'

68'

68'

68'

68'

68'

68'

68'

68'

68'

68'

68'

68'

68'

68'

68'

68'

68'

68'

68'

68'

68'

68'

68'

68'

68'

68'

68'

68'

SEE P. 80-1

FOR COMPLETE ENG DATA SEE ORIGINAL DEDICATION PLAT IN BOOK 12, PAGE 36 OF RECORDS.