

PART OF N. 1/2 SEC. 9, T.6N., R.1W., S.L.B.&M.

RON-CLARE VILLAGE NO.5

LOTS 471-481, 558-563, 588-590 & 622-641

67

IN OGDEN CITY

SCALE 1" = 60'


EXCEPT WHERE OTHERWISE SHOWN,
ALL LOTS ARE OWNED BY:
WEBER INDUSTRIAL & COMMERCIAL DEVELOPMENT CO.

PREFIX:II-067

TAXING UNITS: 22, 25

SEE P. 60

BONA VISTA WATER IMPROVEMENT DISTRICT LINE
ALONG 1/4 SEC. LINE
NOTE: B.V. WATER IMP. DIST. LINE FOR ASSESSMENT
PURPOSES (WHOLE LOTS)

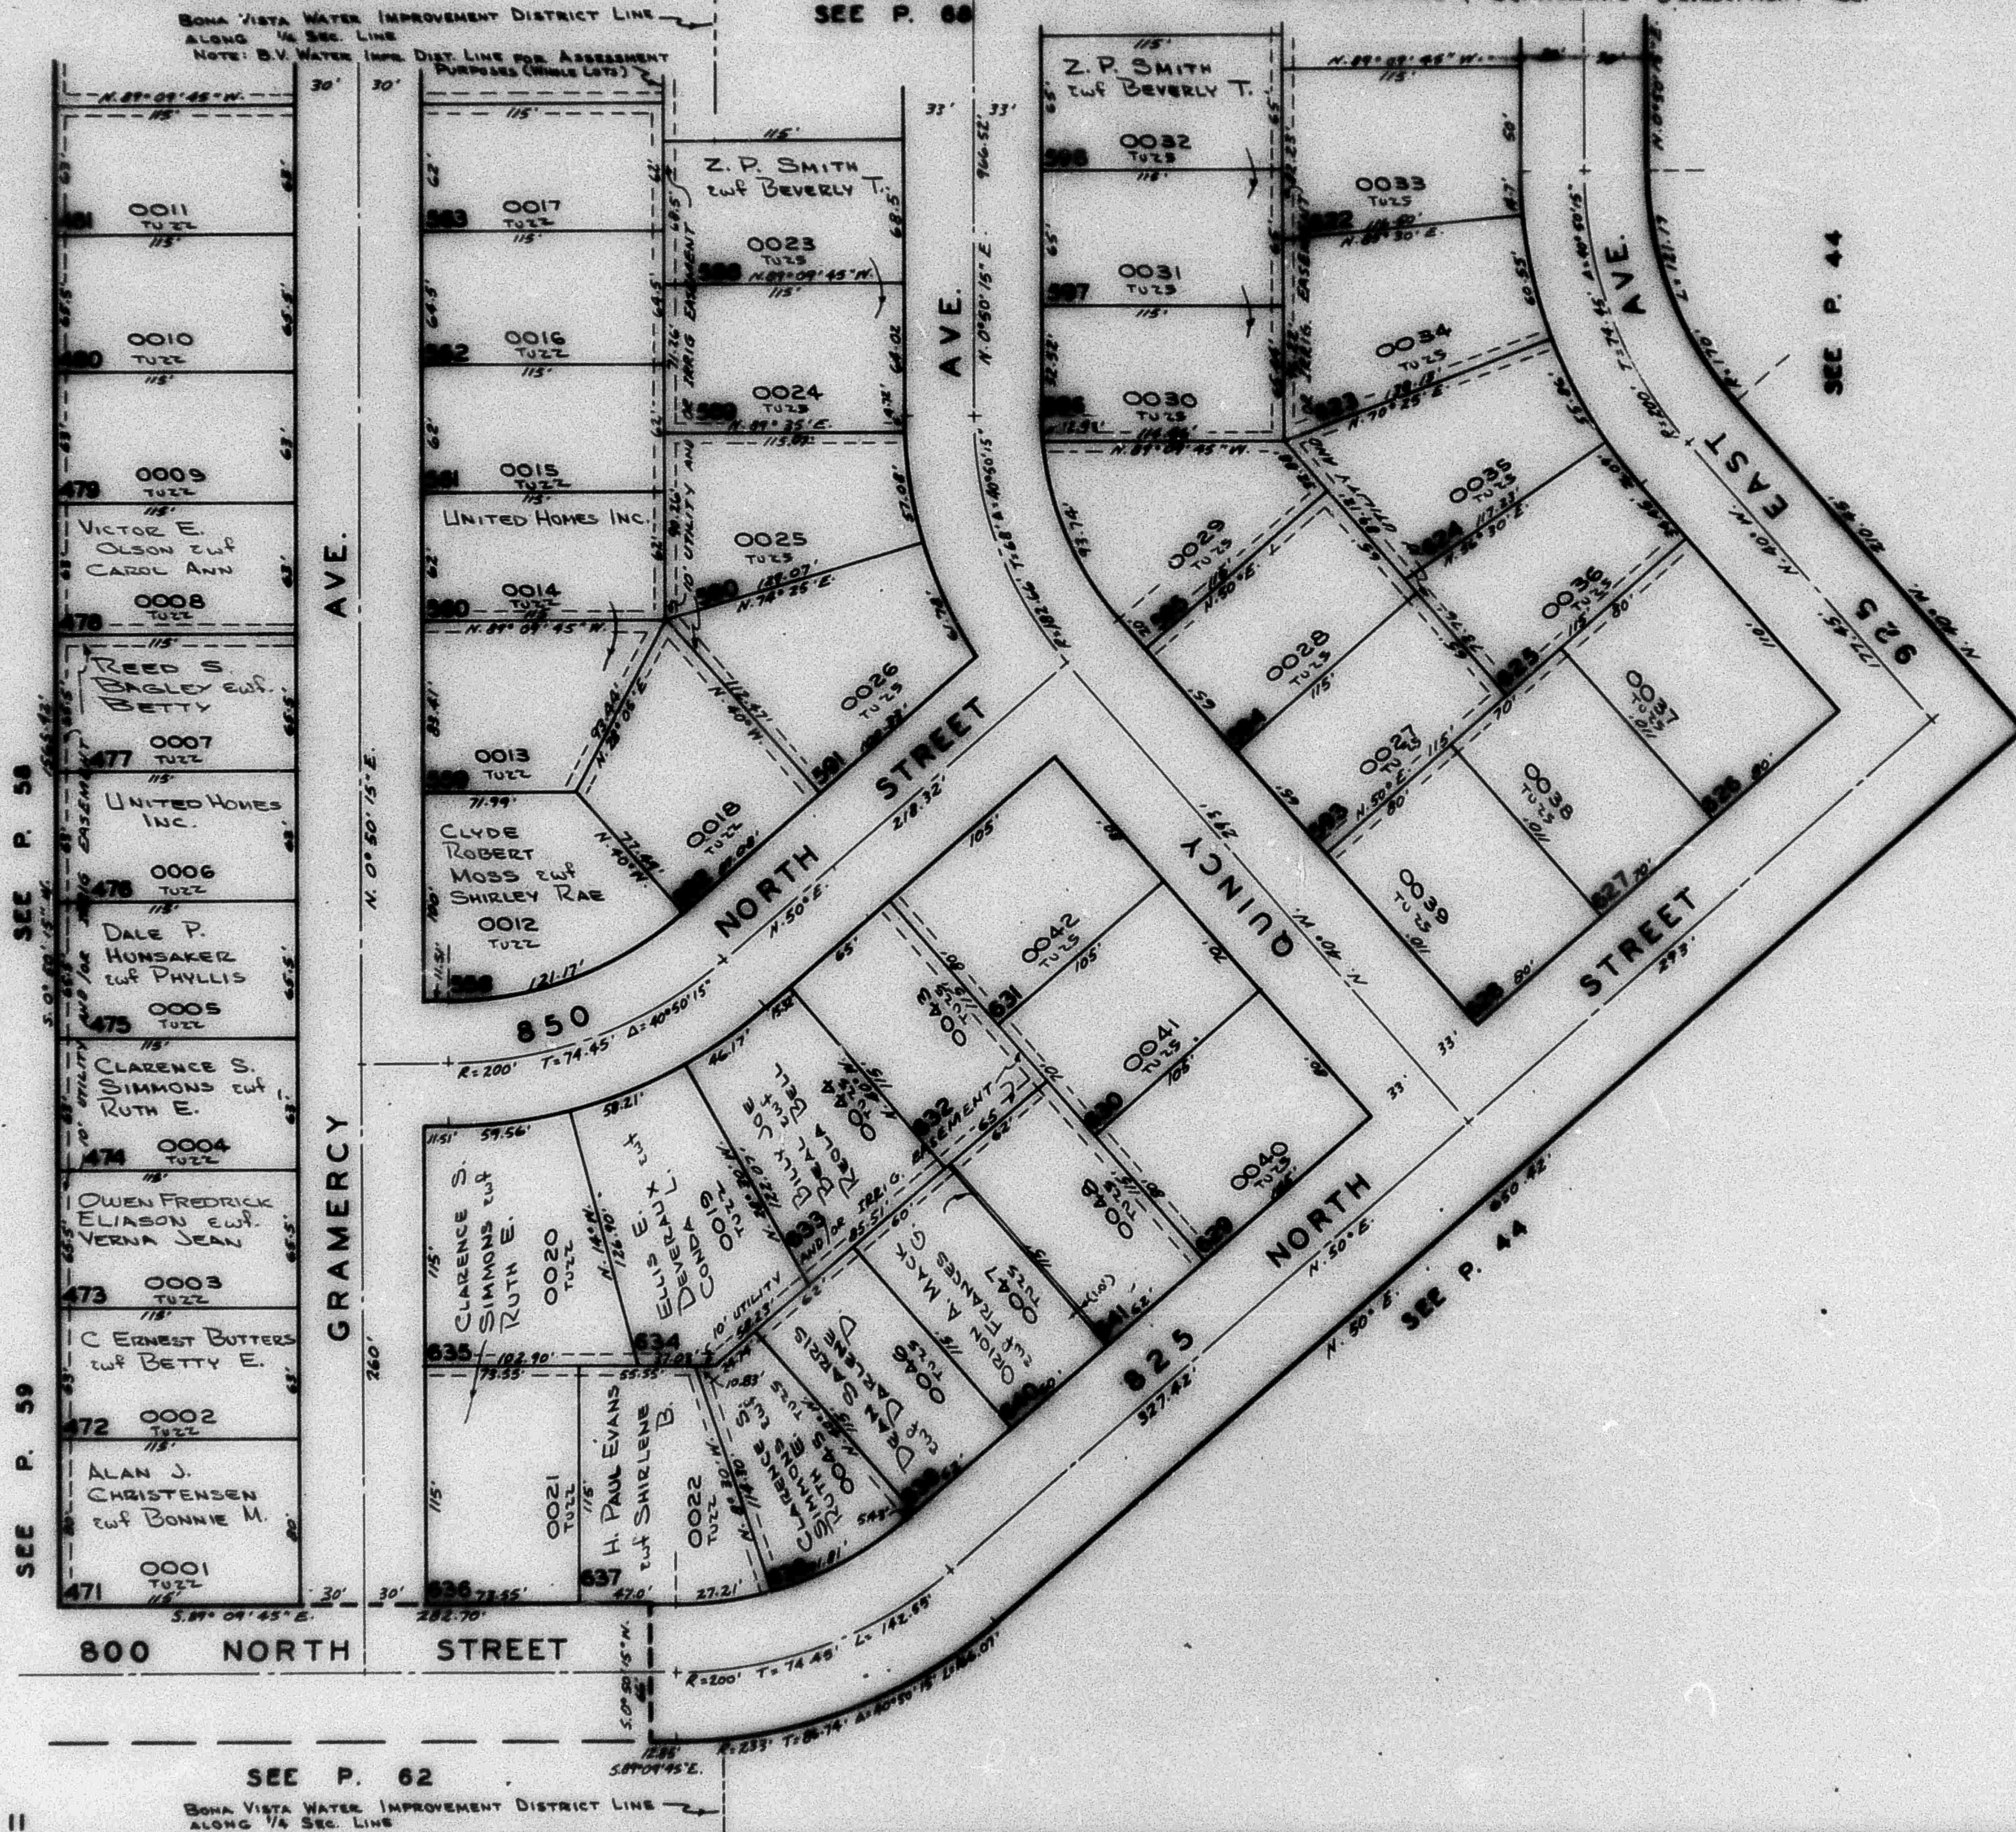

SEE P. 62

BONA VISTA WATER IMPROVEMENT DISTRICT LINE
ALONG 1/4 SEC. LINE