

PART OF N. 1/2 SEC. 9, T.6N., R.1W., S.L.B.&M.
RON-CLARE VILLAGE NO.5

LOTS 471-481, 558-563, 588-598 & 622-641

IN OGDEN CITY

SCALE 1" = 60'


SEE P. 68

EXCEPT WHERE OTHERWISE SHOWN,
 ALL LOTS ARE OWNED BY:
 WEBER INDUSTRIAL & COMMERCIAL DEVELOPMENT CO.

PREFIX: 11-067

TAXING UNITS: 22, 25

BONA VISTA WATER IMPROVEMENT DISTRICT LINE
 ALONG 1/4 SEC LINE
 NOTE: B.V. WATER IMPR. DIST. LINE FOR ASSESSMENT
 PURPOSES (WHOLE LOTS)

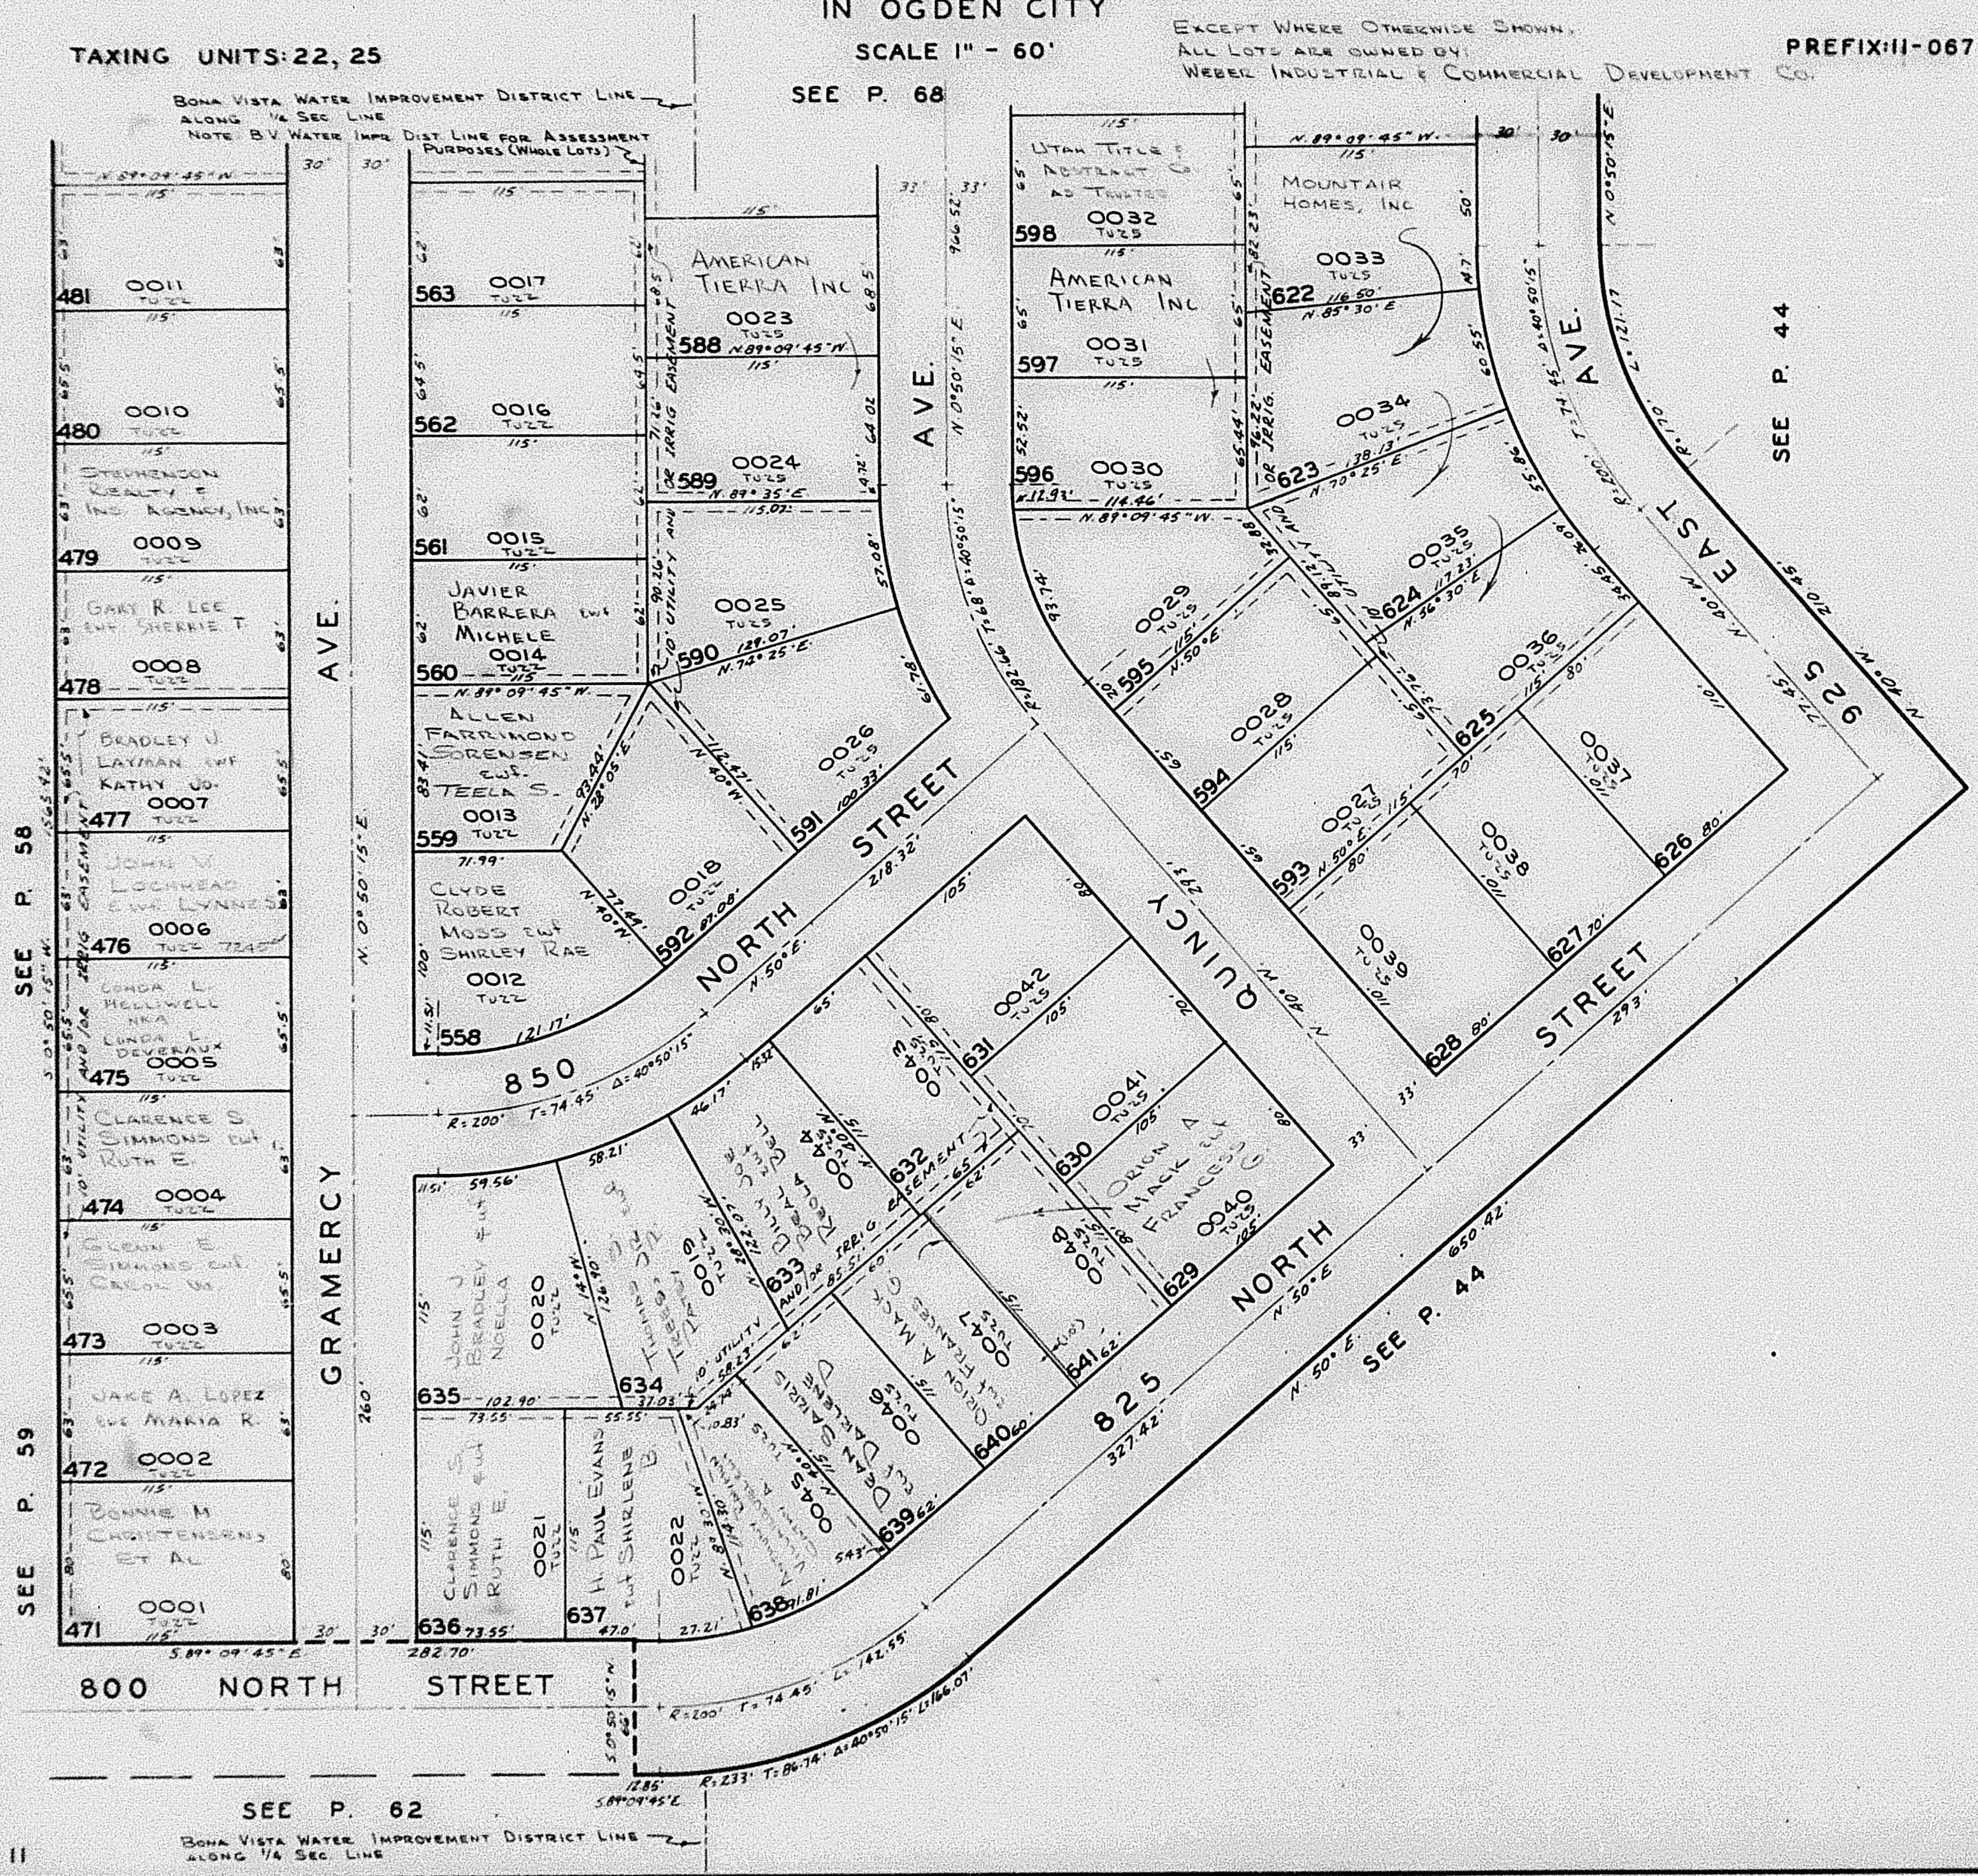

SEE P. 44

SEE P. 44

SEE P. 62

BONA VISTA WATER IMPROVEMENT DISTRICT LINE
 ALONG 1/4 SEC LINE