


S.E. 1/4
SECTION 9, T.6N., R.1W., S.L.B. & M.

TAXING UNIT: 25

OGDEN CITY
SCALE 1" = 200'

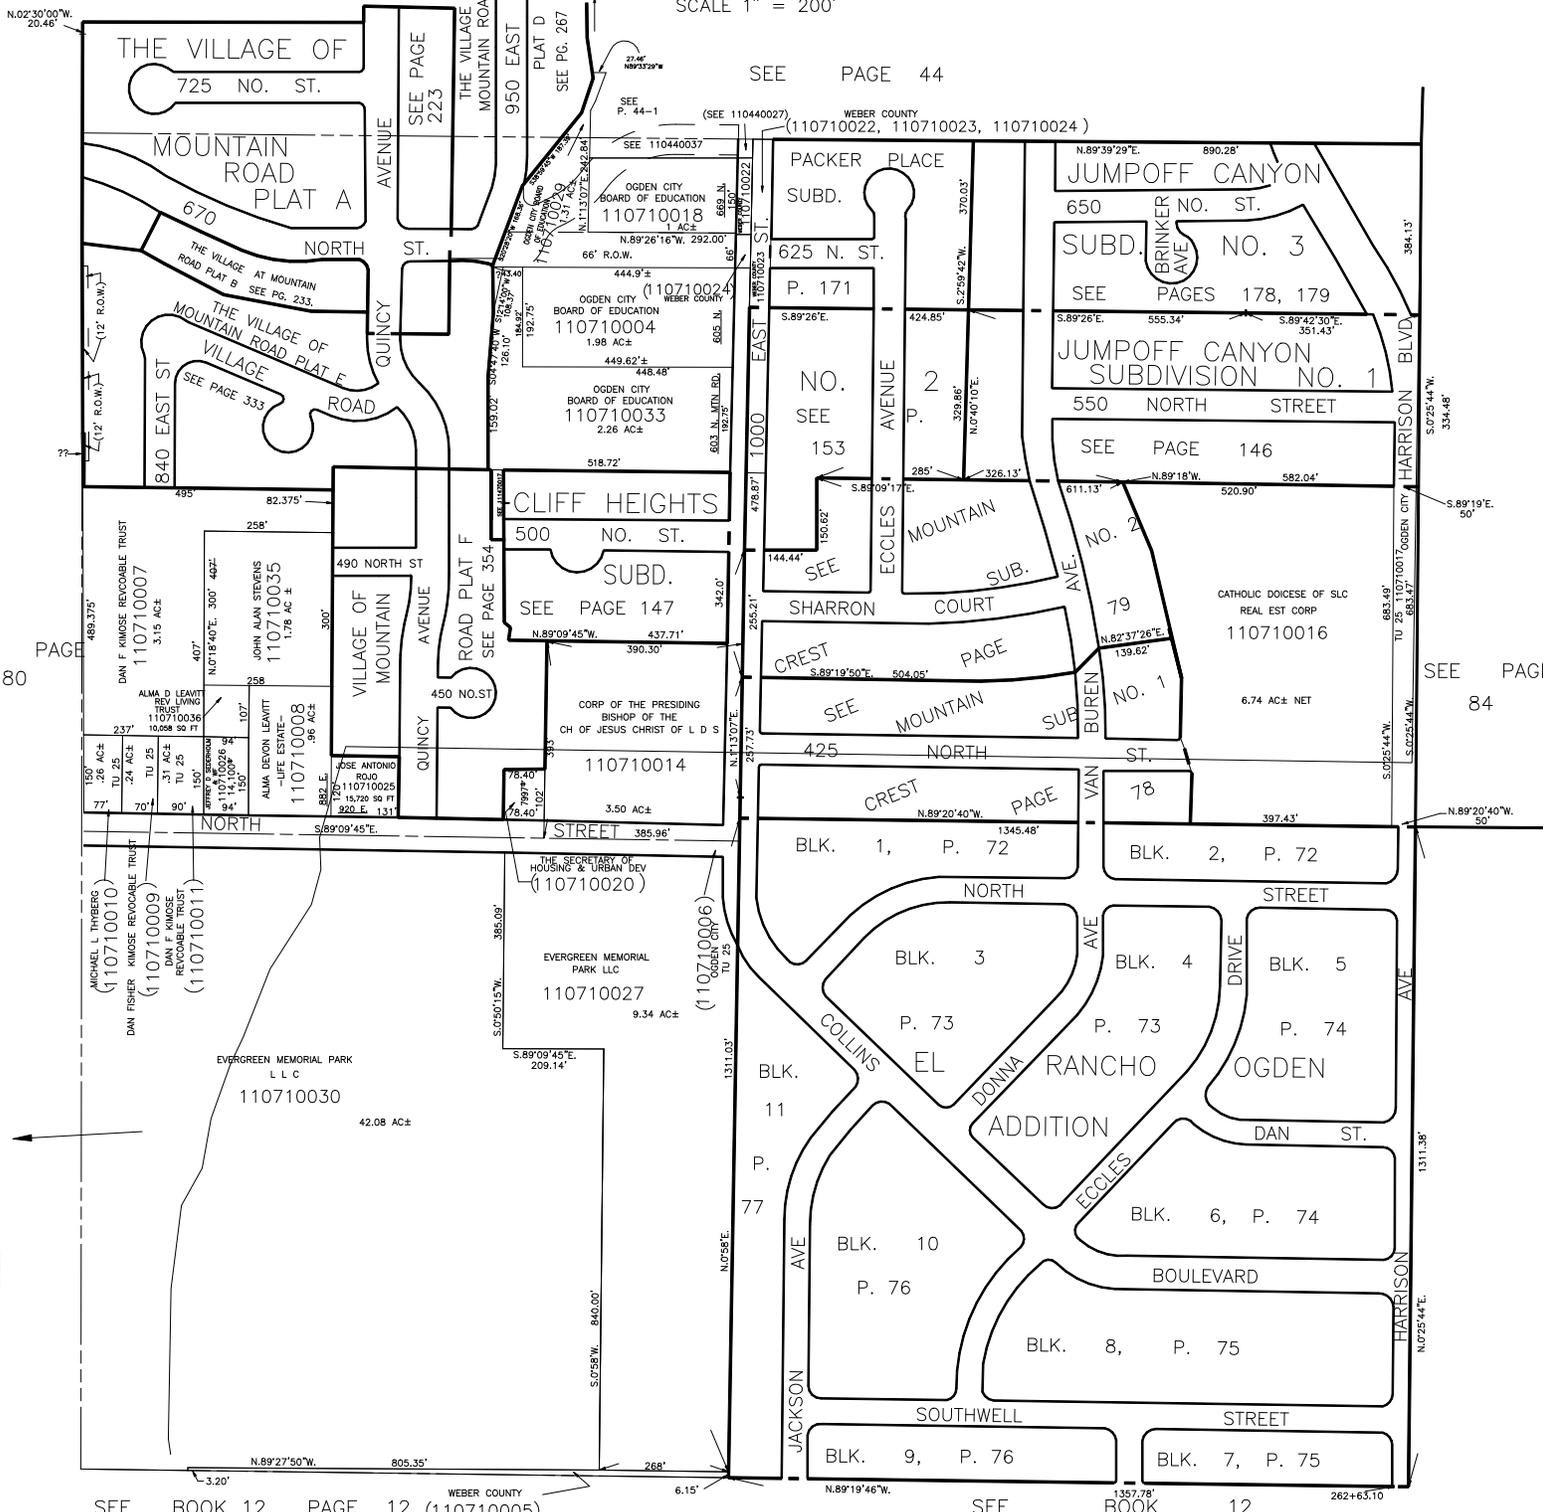

SEE PAGE 44

WEBER COUNTY
(110710022, 110710023, 110710024)

PACKER PLACE
SUBD.

JUMPOFF CANYON
650 BRINKER NO. ST.

SUBD. NO. 3
SEE PAGES 178, 179

JUMPOFF CANYON
SUBDIVISION NO. 1

550 NORTH STREET
SEE PAGE 146

CLIFF HEIGHTS
500 NO. ST.

SUBD.
SEE PAGE 147

CORP OF THE PRESIDING
BISHOP OF THE
CH OF JESUS CHRIST OF L D S

110710014
3.50 AC±

SHARRON COURT
SEE PAGE

CREST MOUNTAIN
SUBD.

SEE MOUNTAIN
SUBD.

CREST MOUNTAIN
PAGE

BLK. 1, P. 72

BLK. 2, P. 72

BLK. 3, P. 73

BLK. 4, P. 73

BLK. 5, P. 74

BLK. 6, P. 74

BLK. 7, P. 75

BLK. 8, P. 75

BLK. 9, P. 76

BLK. 10, P. 76

BLK. 11, P. 77

CATHOLIC DIOCESE OF SLC
REAL EST CORP
110710016
6.74 AC± NET

NO. 2
79

NO. 1
139.62'

NO. 18
397.43'

NO. 72
1345.48'

NO. 72

NO. 73

NO. 73

NO. 74

NO. 74

NO. 74

NO. 75

NO. 75

NO. 75

NO. 75

SEE PAGE 80

SEE PAGE 84

SEE P. 80

SEE BOOK 12 PAGE 12 (110710005)

SEE BOOK 12 PAGE 10