

PART OF S.E. 1/4 OF S.E. 1/4 OF SEC. 9, T.6 N., R.1 W., S.L.B. & M.

BLOCKS 1 & 2

EL RANCHO OGDEN ADDITION

TAXING UNIT 25

IN OGDEN CITY


PREFIX 11-072

SCALE 1" = 50'

SEE PAGE 78

NORTH
STREET

SEE
PAGE
71

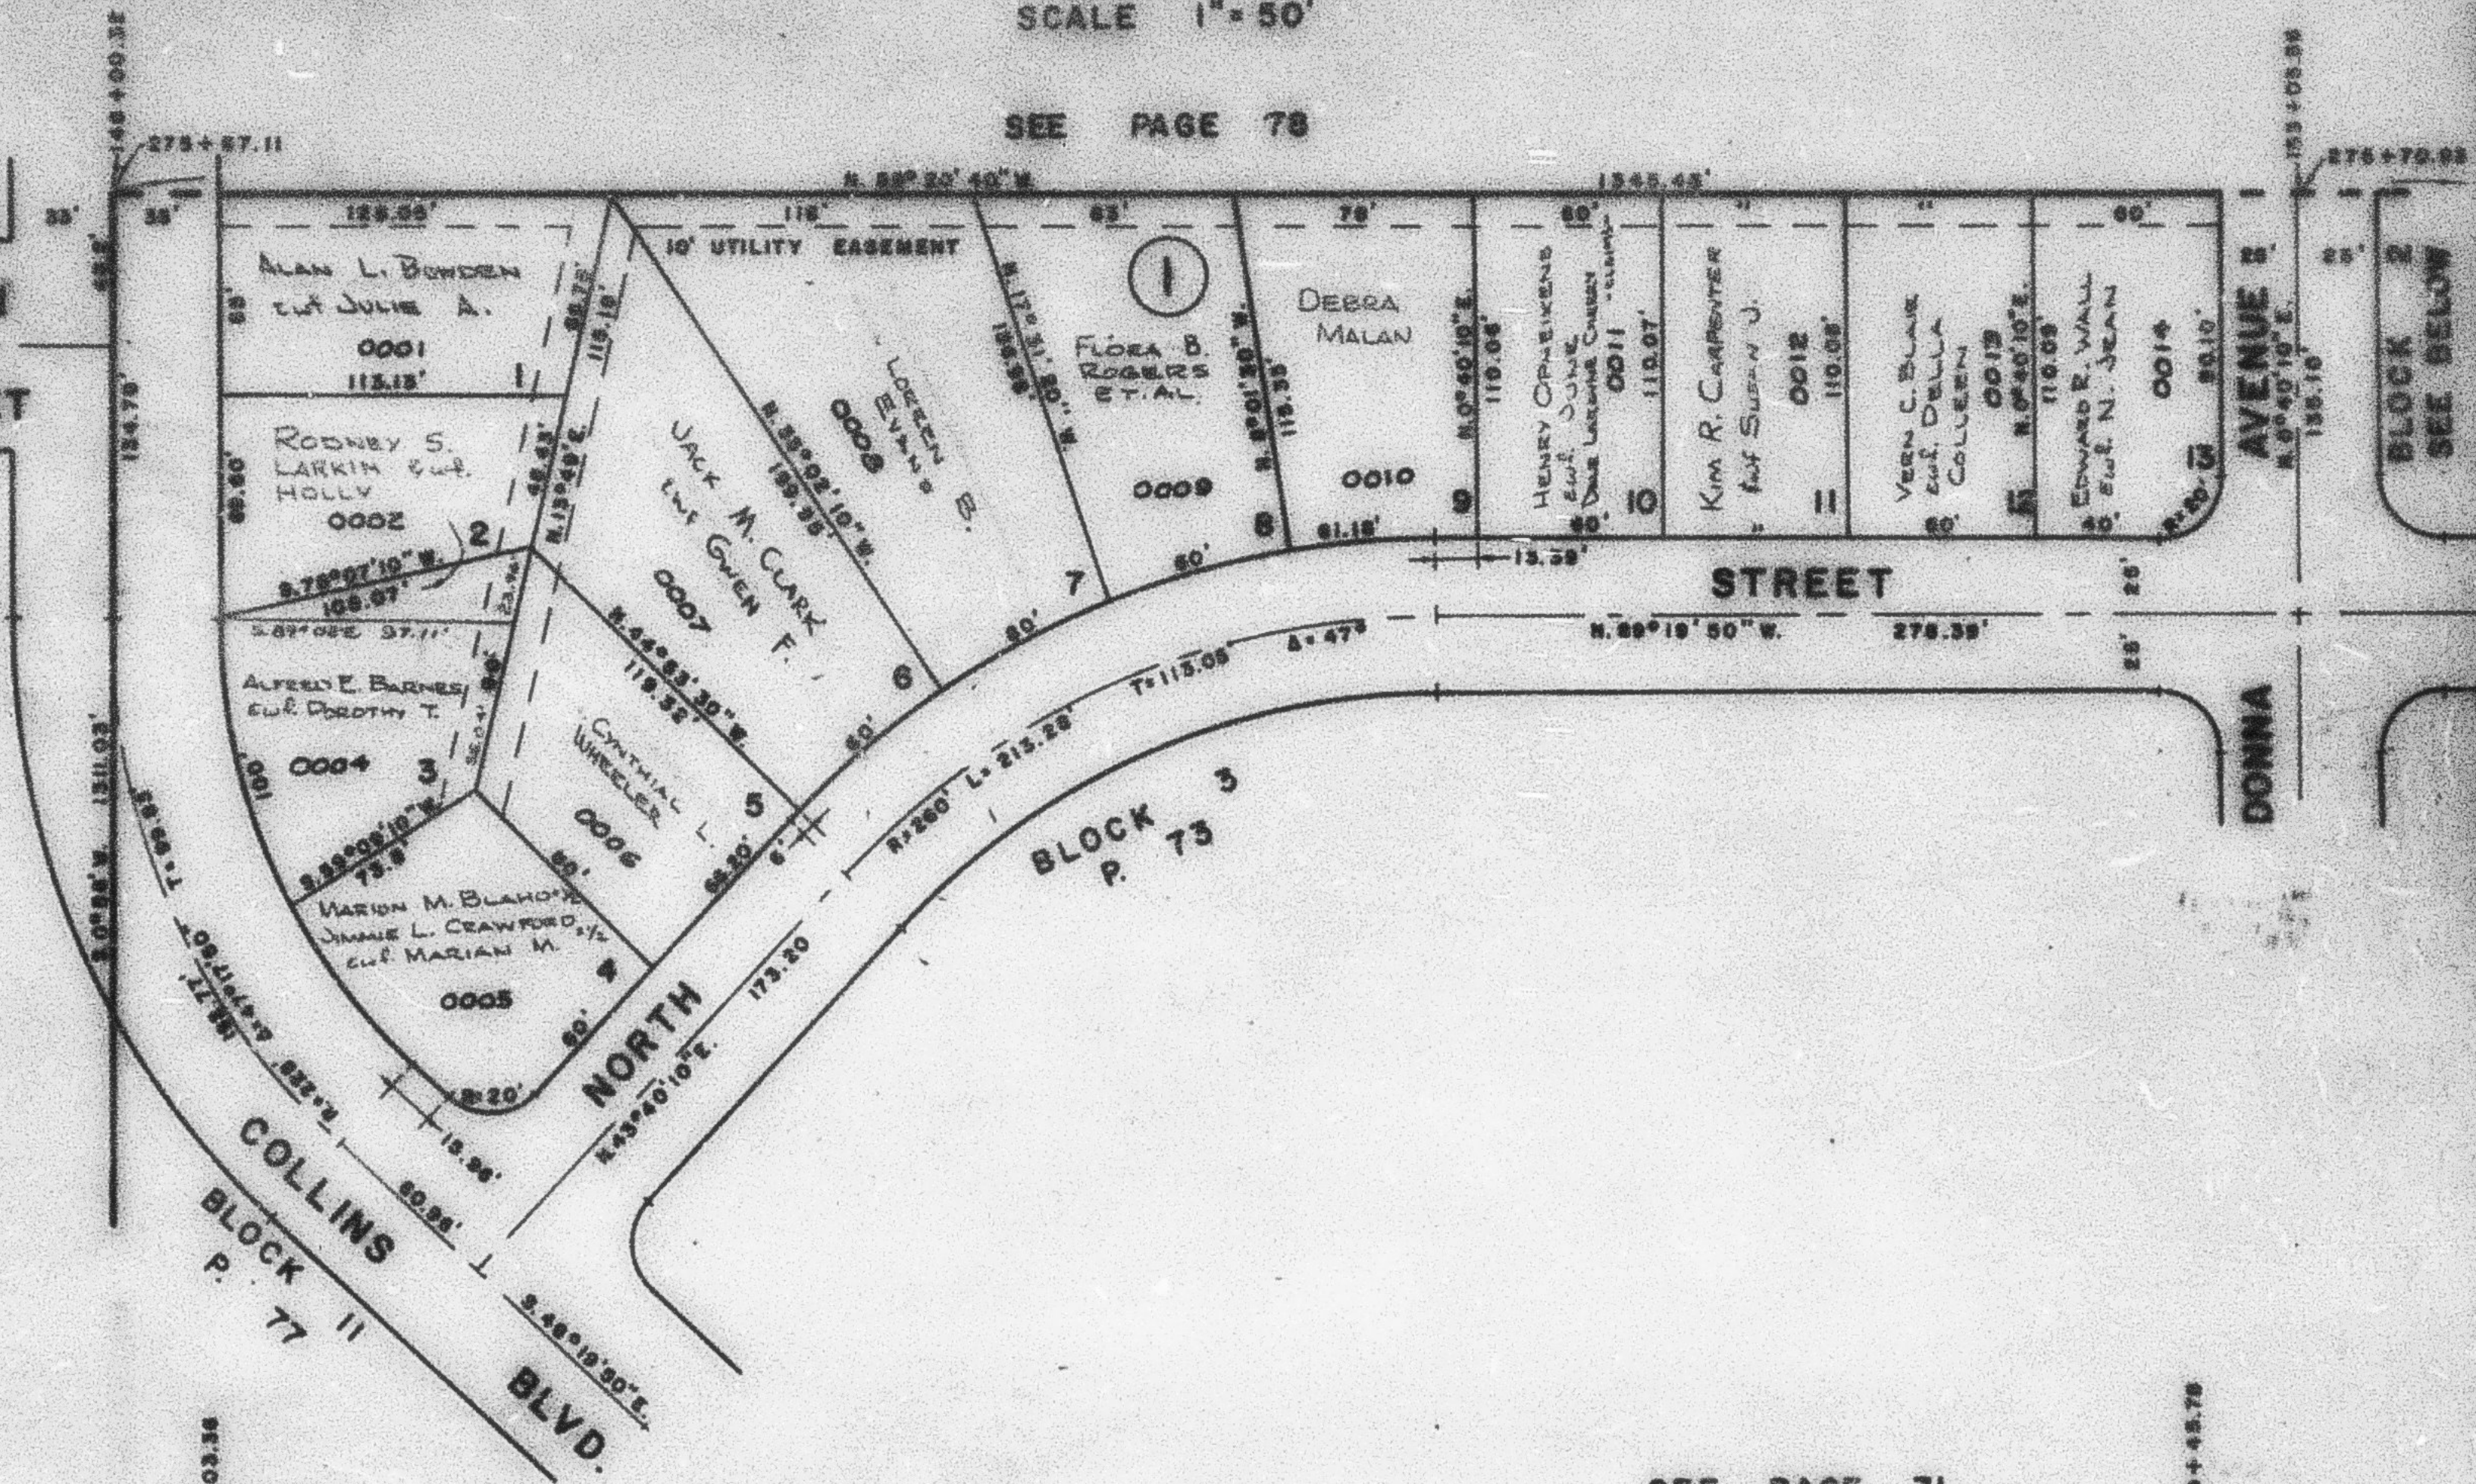


SEE PAGE 71

N.E. COR. OF
S.E. 1/4, S.E. 1/4

SEE ABOVE
BLOCK

AVENUE

DONNA

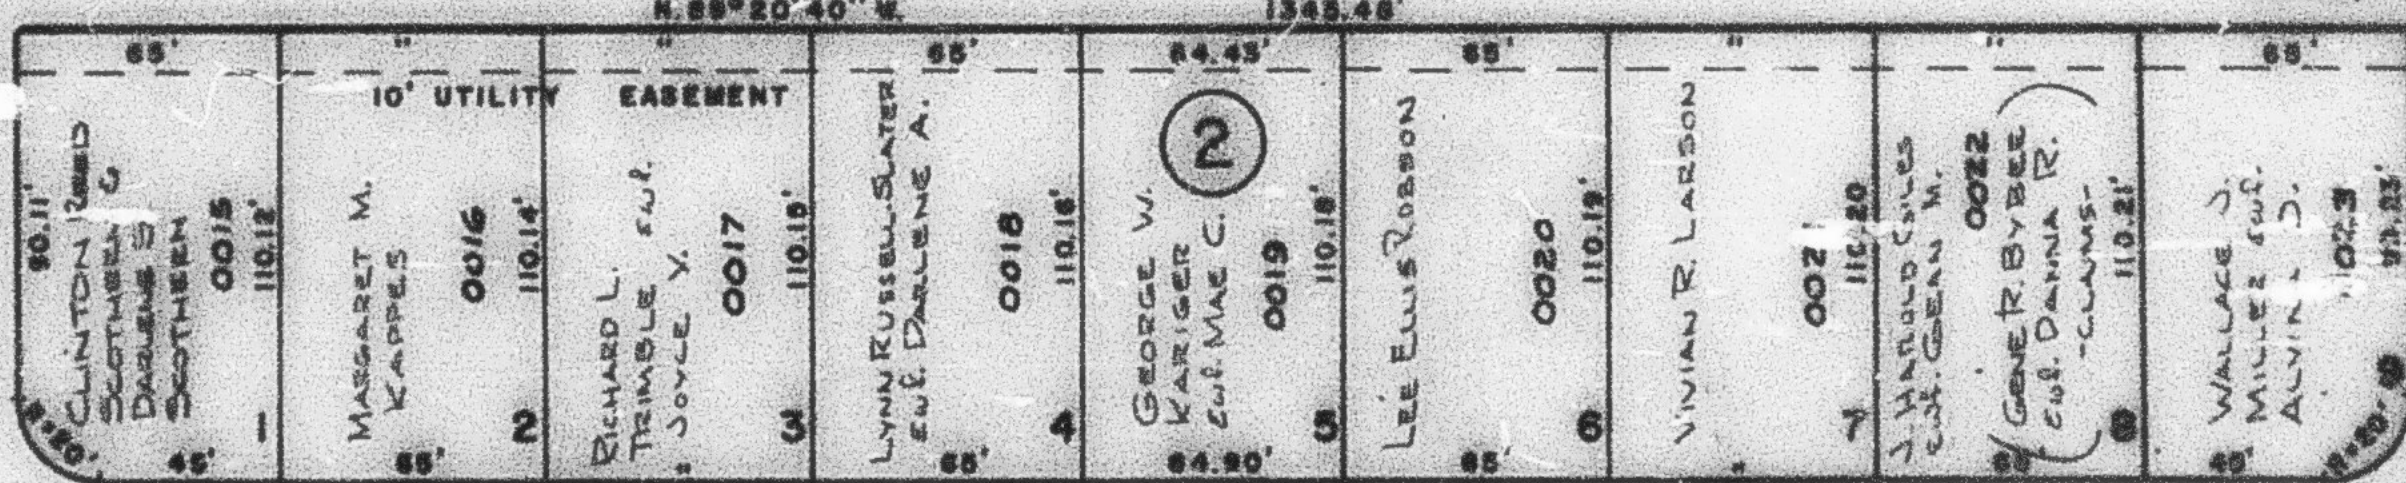

NORTH

STREET

BLOCK 4, P. 73

BLOCK 5, P. 74

ECCLES
DRIVE

HARRISON
BLVD.

SEE PAGE
84

W.F.J. 8-70