

PART OF S.E. 1/4 OF S.E. 1/4 OF SEC. 9, T. 6 N., R. 1 W., S. L. B. & M.

72

BLOCKS 1 & 2

EL RANCHO OGDEN ADDITION

TAXING UNIT: 25

IN OGDEN CITY


PREFIX: 11-072

SCALE 1" = 50'

SEE PAGE 78

NORTH
STREET

SEE
PAGE
71

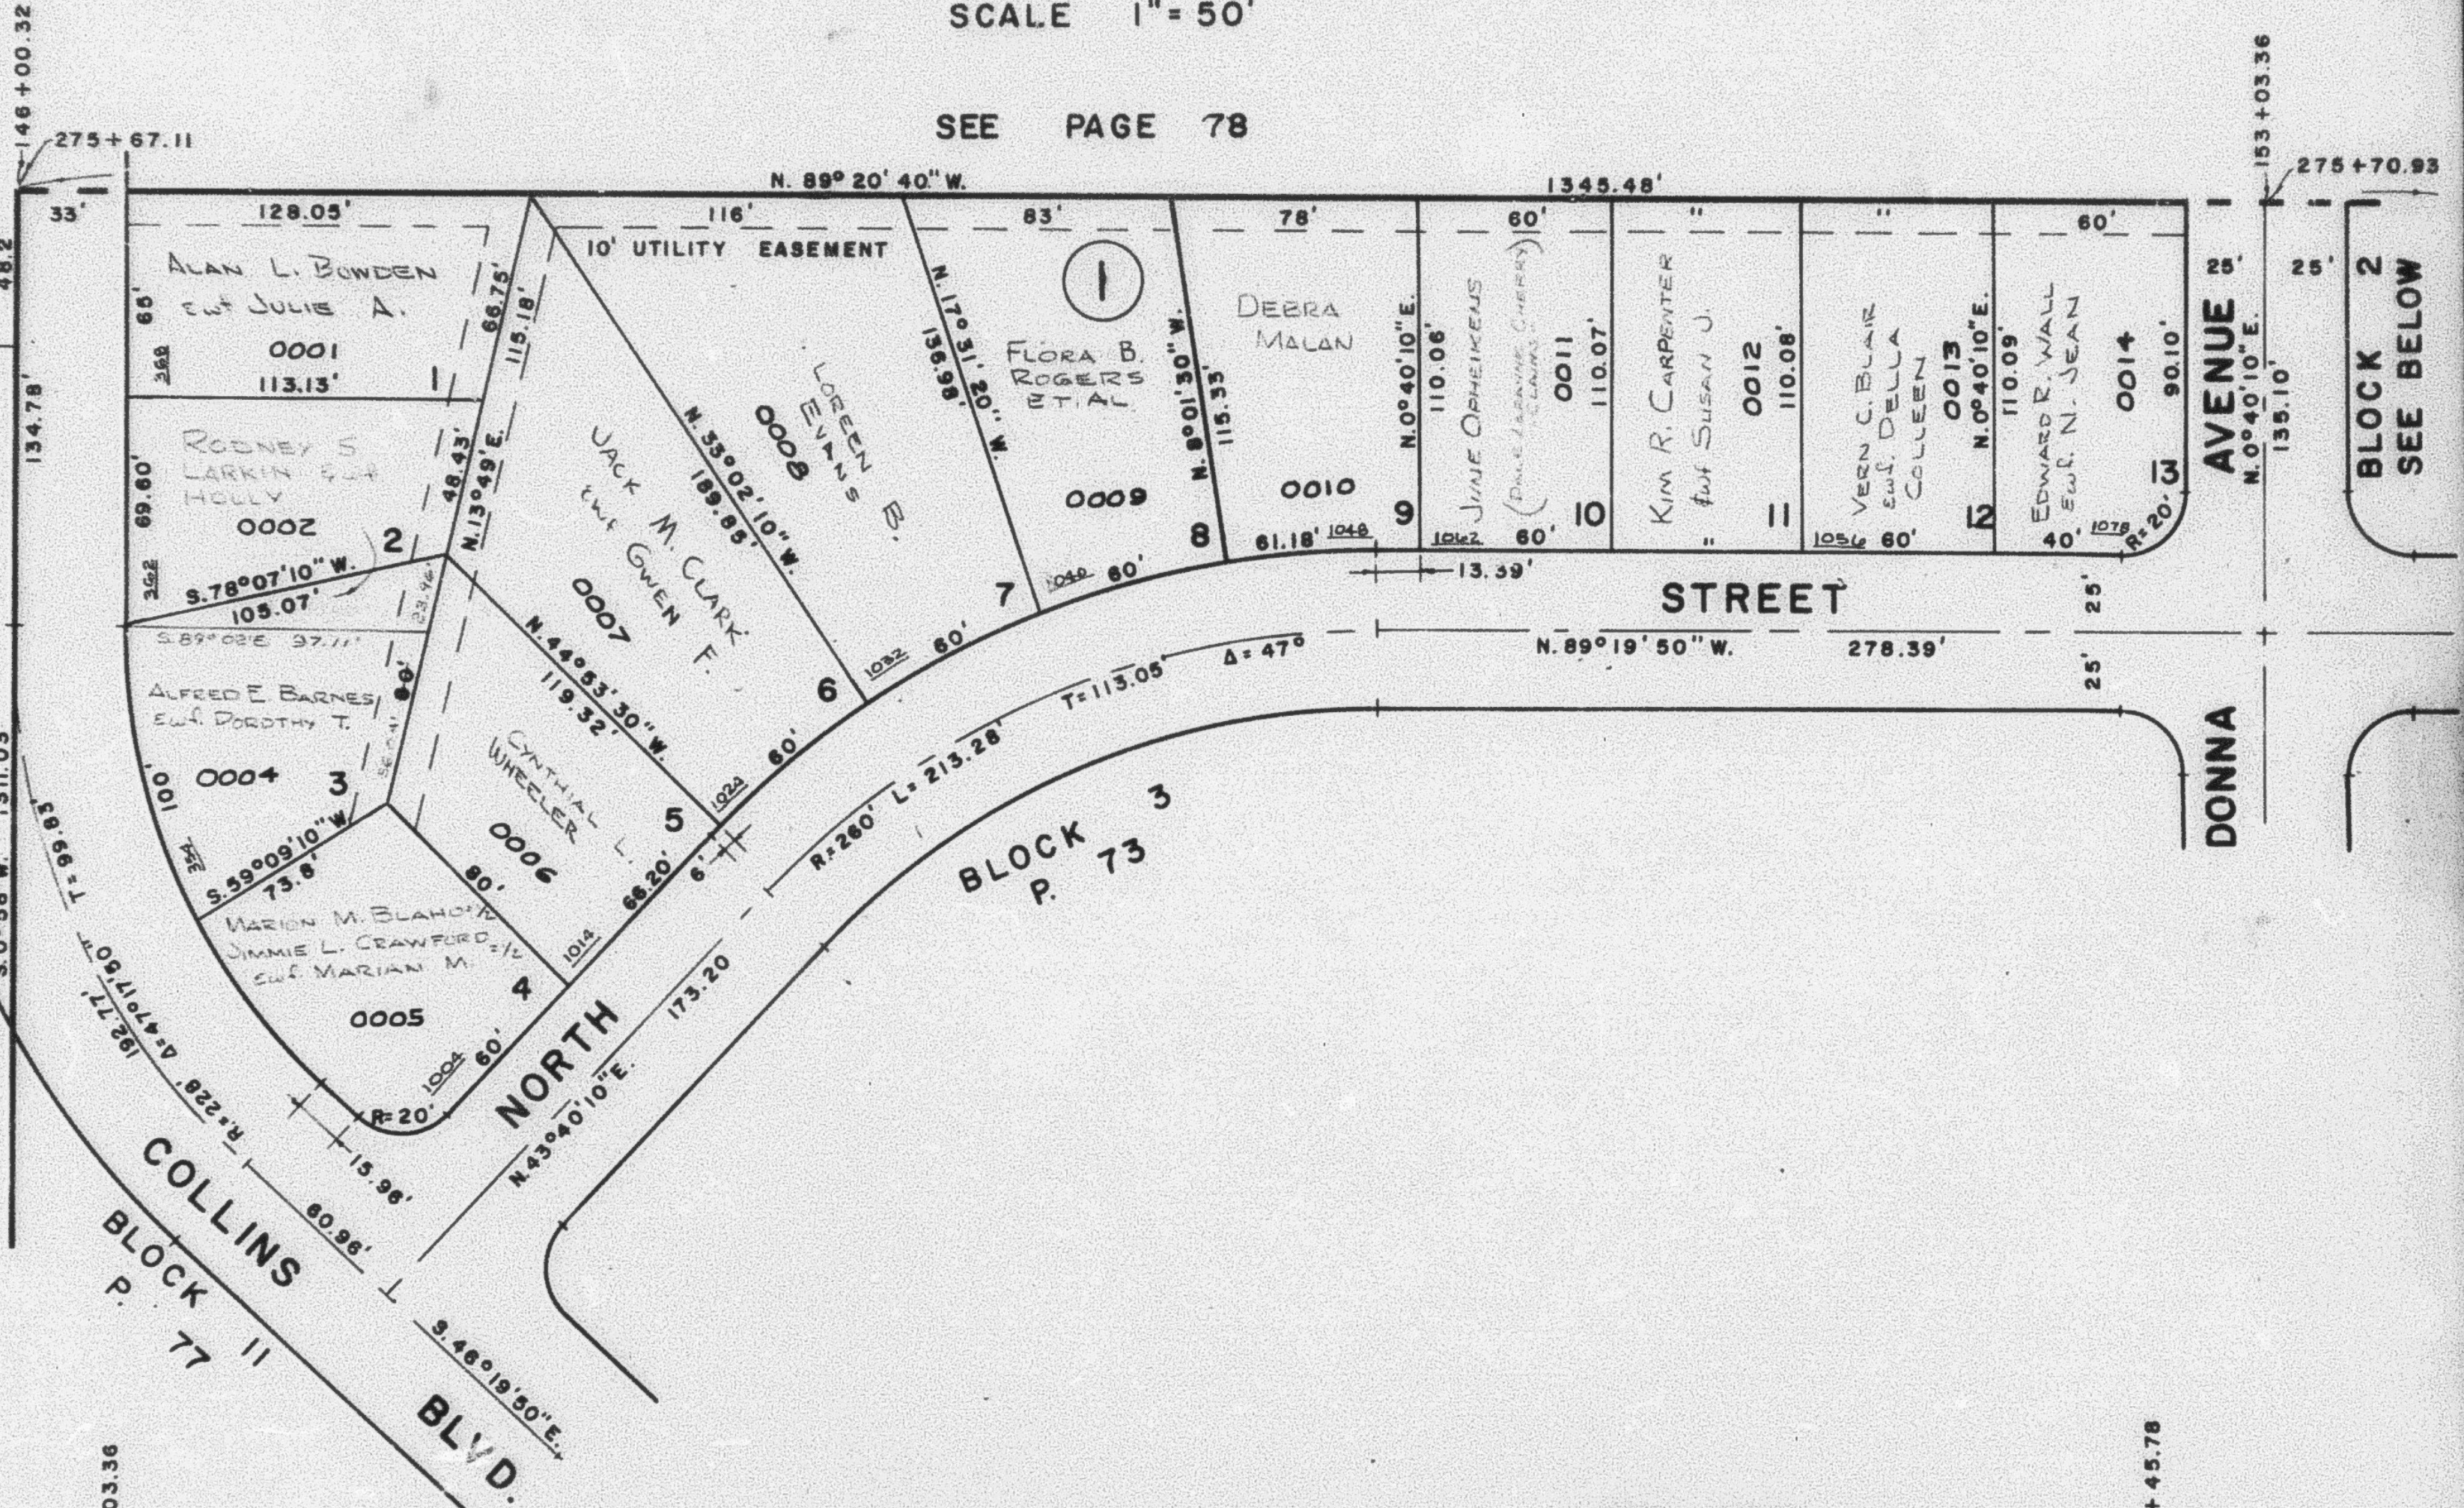

SEE PAGE 71


N.E. COR. OF
S.E. 1/4, S.E. 1/4

159 + 45.78
275 + 74.42

SEE ABOVE
BLOCK 1

AVENUE
N. 0° 40' 10" E.

DONNA

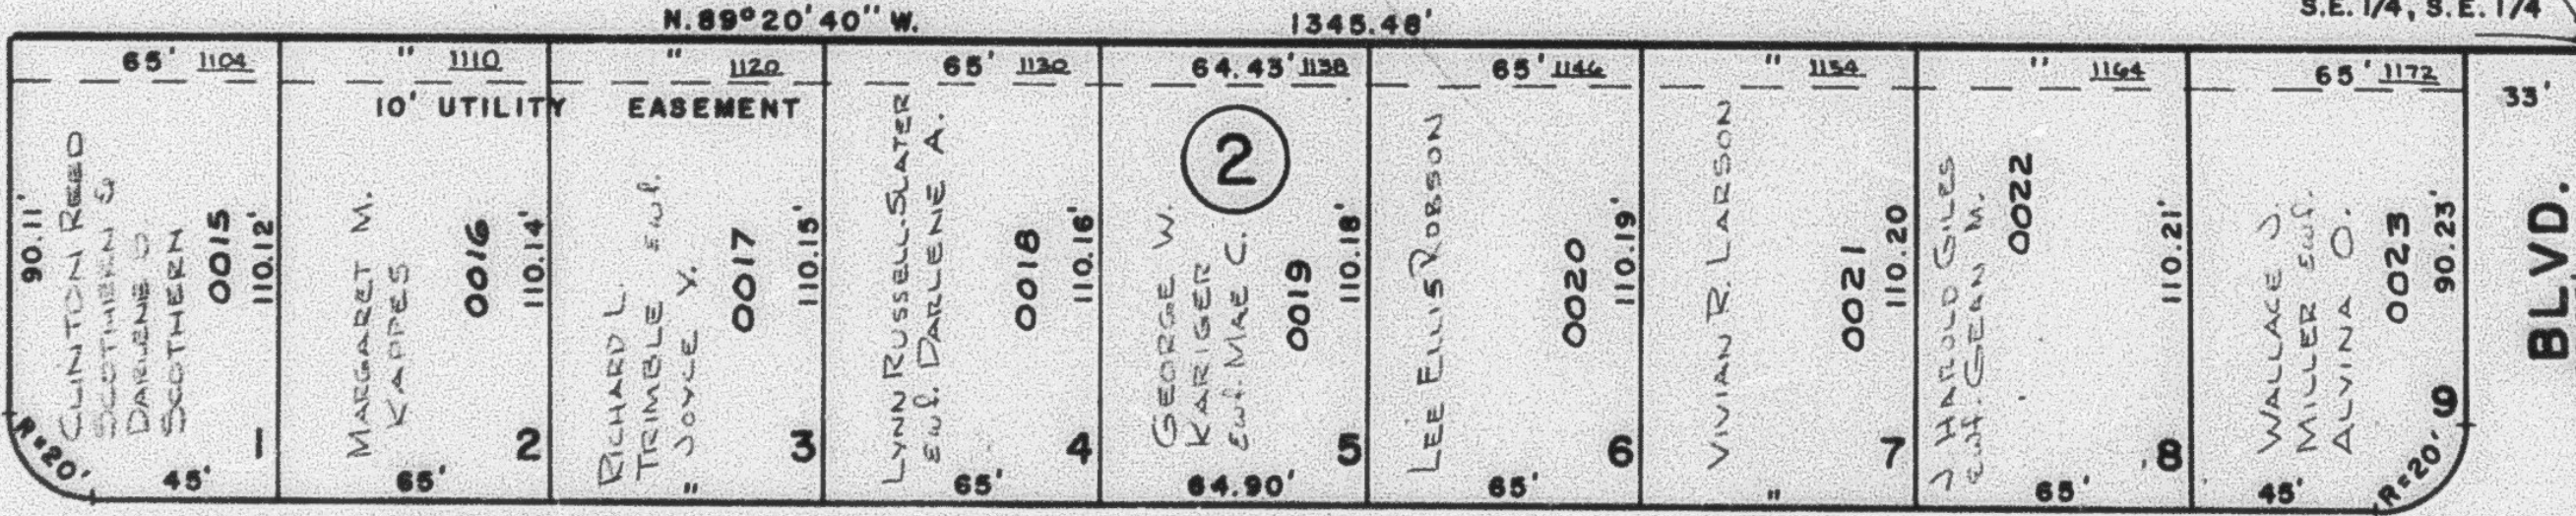

BLOCK 4, P. 73

ECCLES
DRIVE

BLOCK 5, P. 74

HARRISON
BLVD.

SEE PAGE
84

W.F.J. 9-70