

PART OF S.E. 1/4 OF S.E. 1/4 OF SEC. 9, T. 6 N., R. 1 W., S. L. B. & M.
BLOCKS 1 & 2
EL RANCHO OGDEN ADDITION

72


TAXING UNIT: 25

IN OGDEN CITY

PREFIX: 11-072

SCALE 1" = 50'

SEE PAGE 78

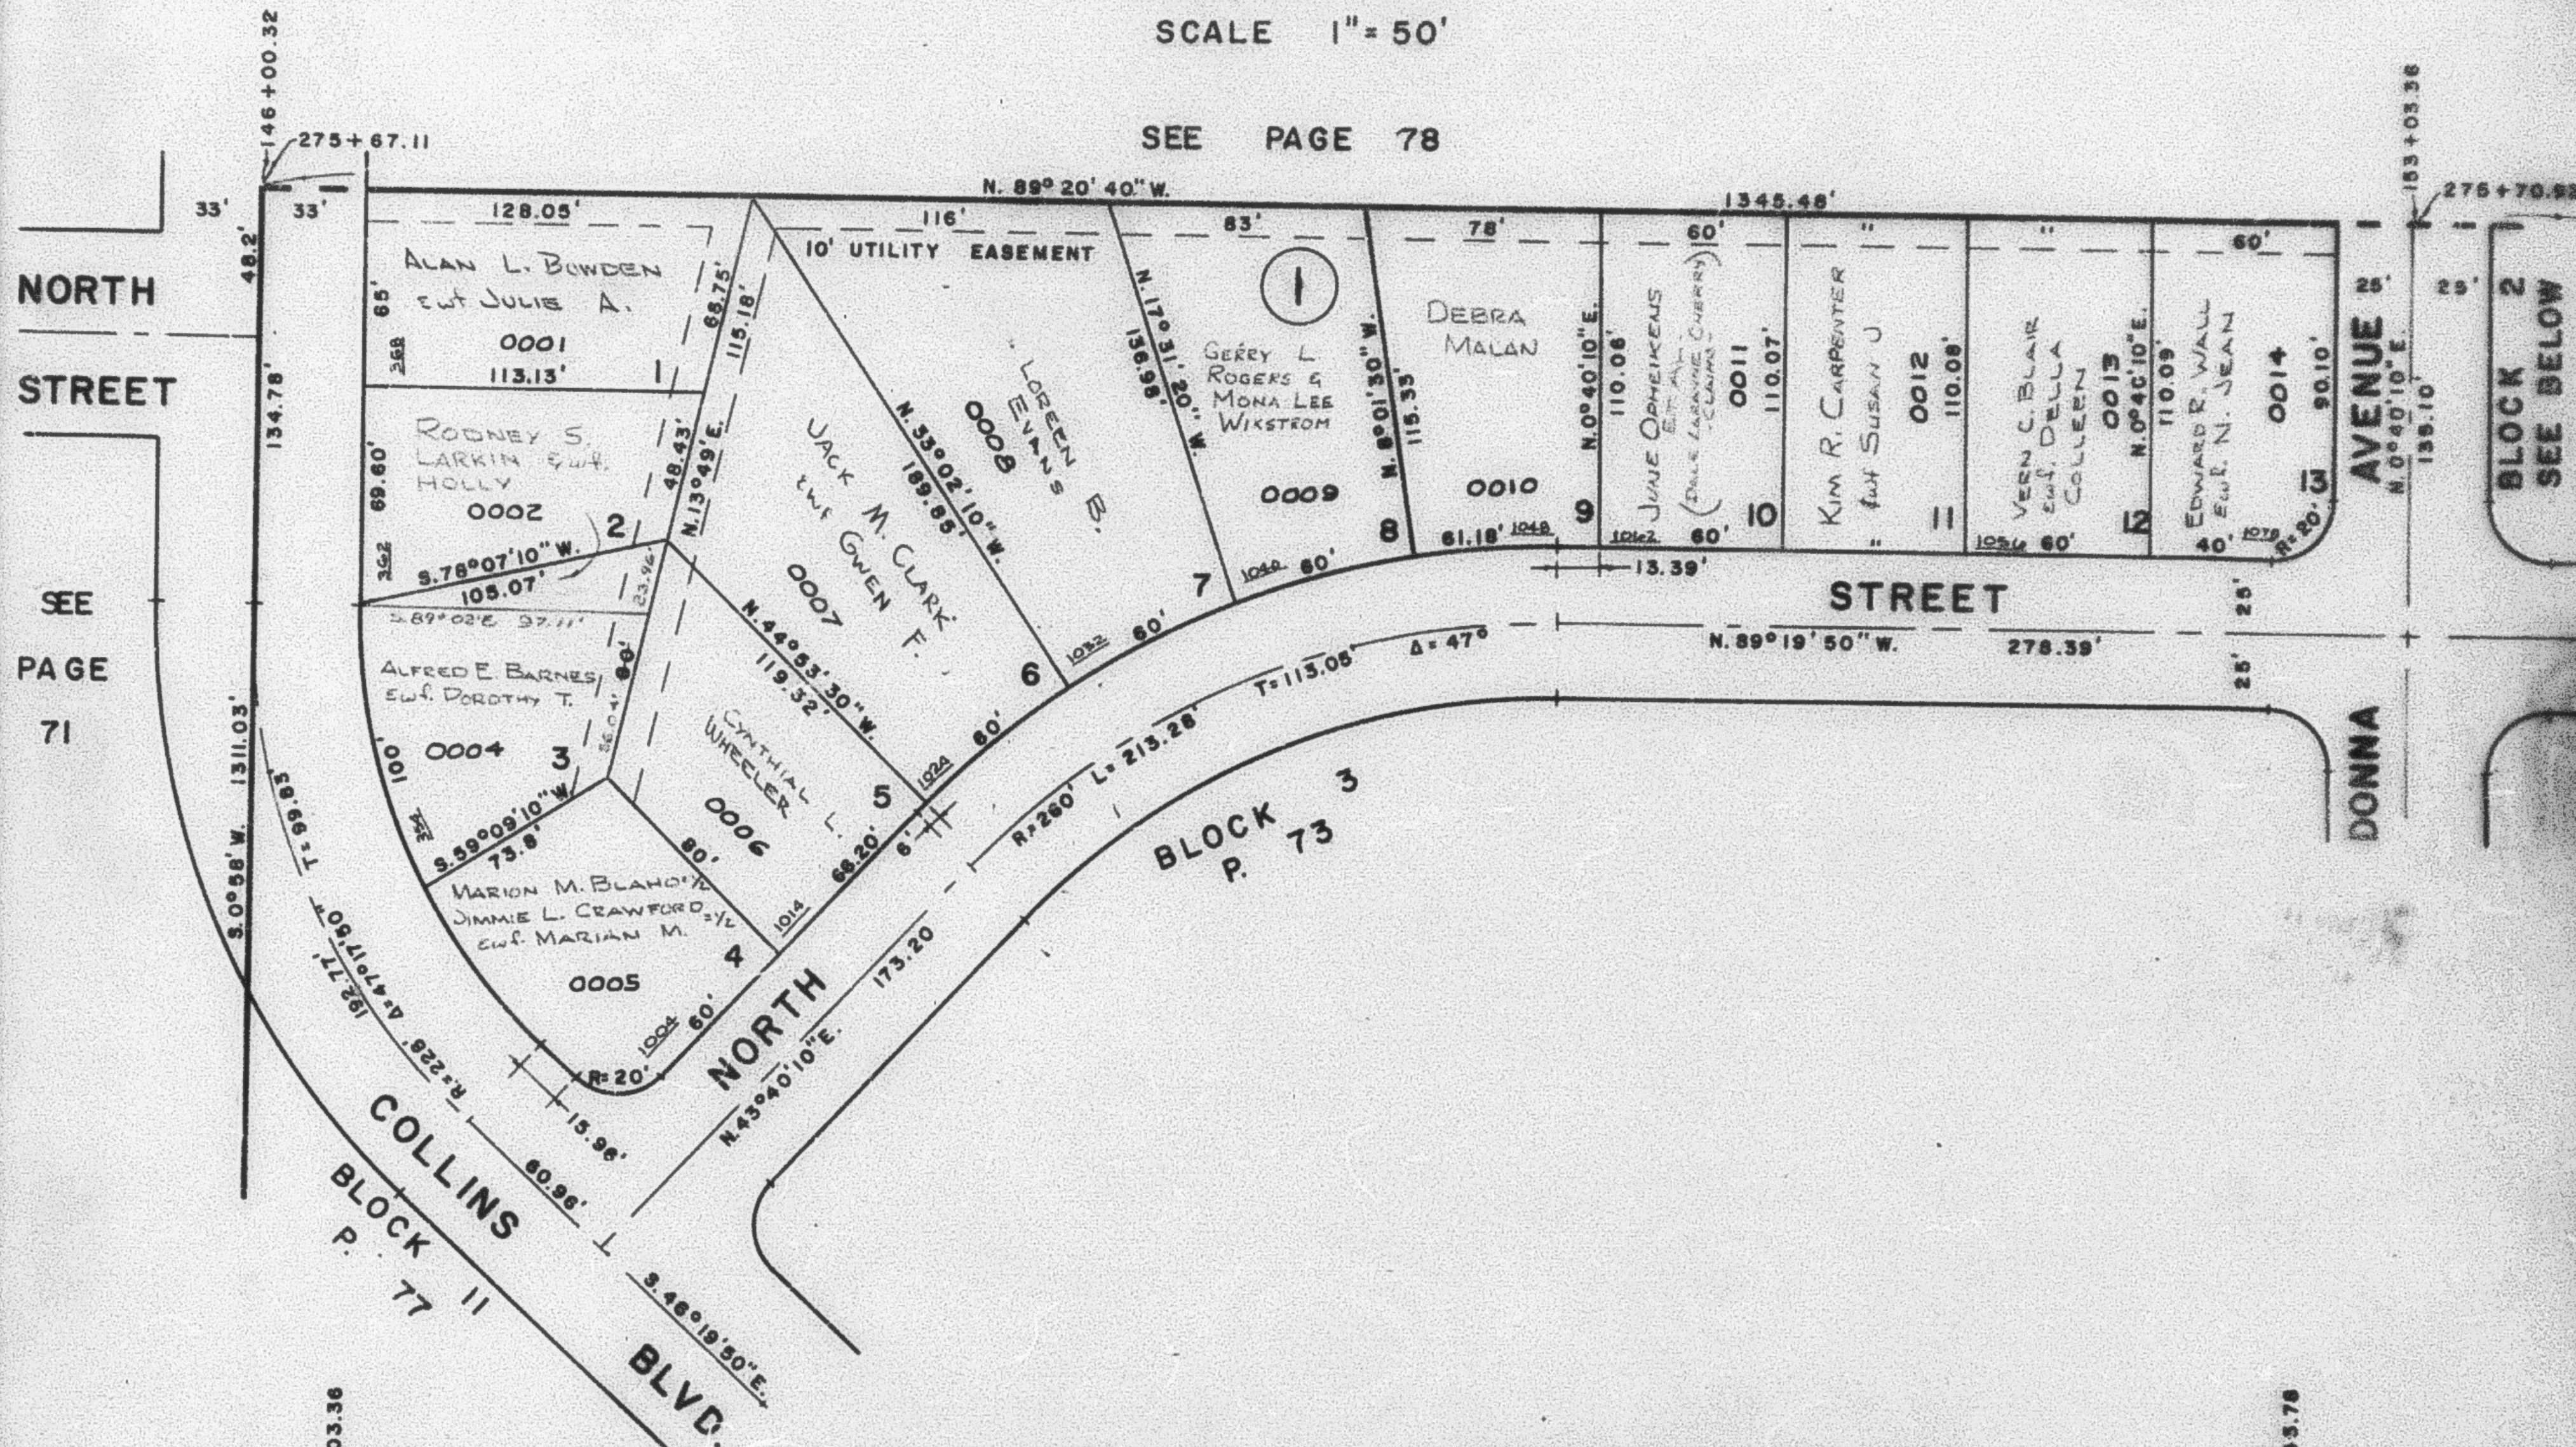

NORTH STREET

SEE PAGE 71

STREET

DONNA AVENUE

BLOCK 2 SEE BELOW

BLOCK 3 P. 73


COLLINS BLVD.

BLVD.

SEE PAGE 71

N.E. COR. OF S.E. 1/4, S.E. 1/4

SEE PAGE 84

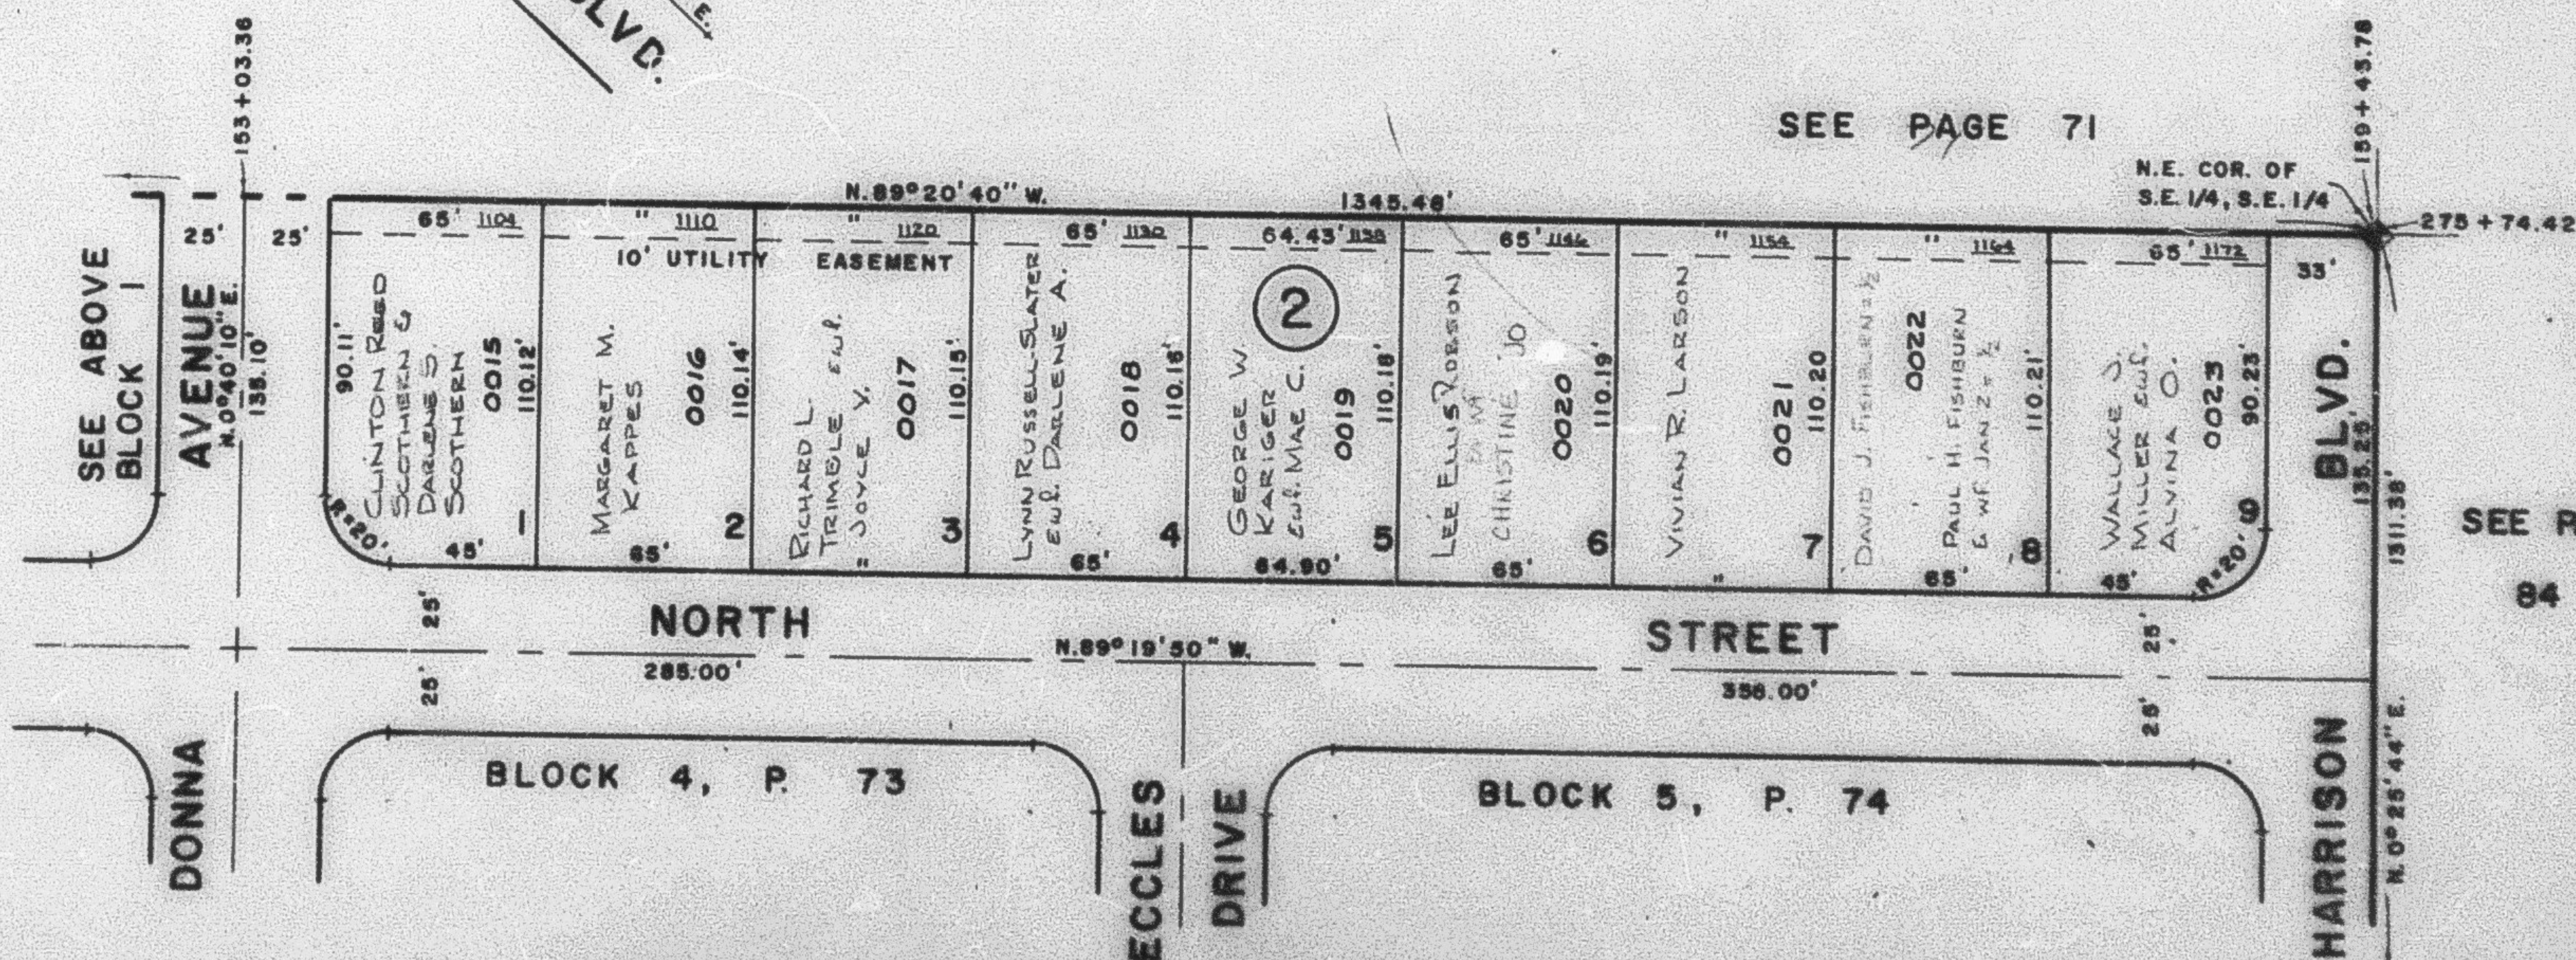

SEE ABOVE BLOCK 1

AVENUE

DONNA

NORTH STREET

STREET

HARRISON BLVD.

BLOCK 4, P. 73

BLOCK 5, P. 74

ECCLES DRIVE

W.F.J. 9-70