

PART OF S.E. 1/4 OF S.E. 1/4 OF SEC. 9, T. 6 N., R. 1 W., S. L. B. 3 M.

72

BLOCKS 1 & 2

EL RANCHO OGDEN ADDITION

TAXING UNIT 25

IN OGDEN CITY


PREFIX 11-072

SCALE 1" = 50'

SEE PAGE 78

NORTH
STREET

SEE
PAGE
71

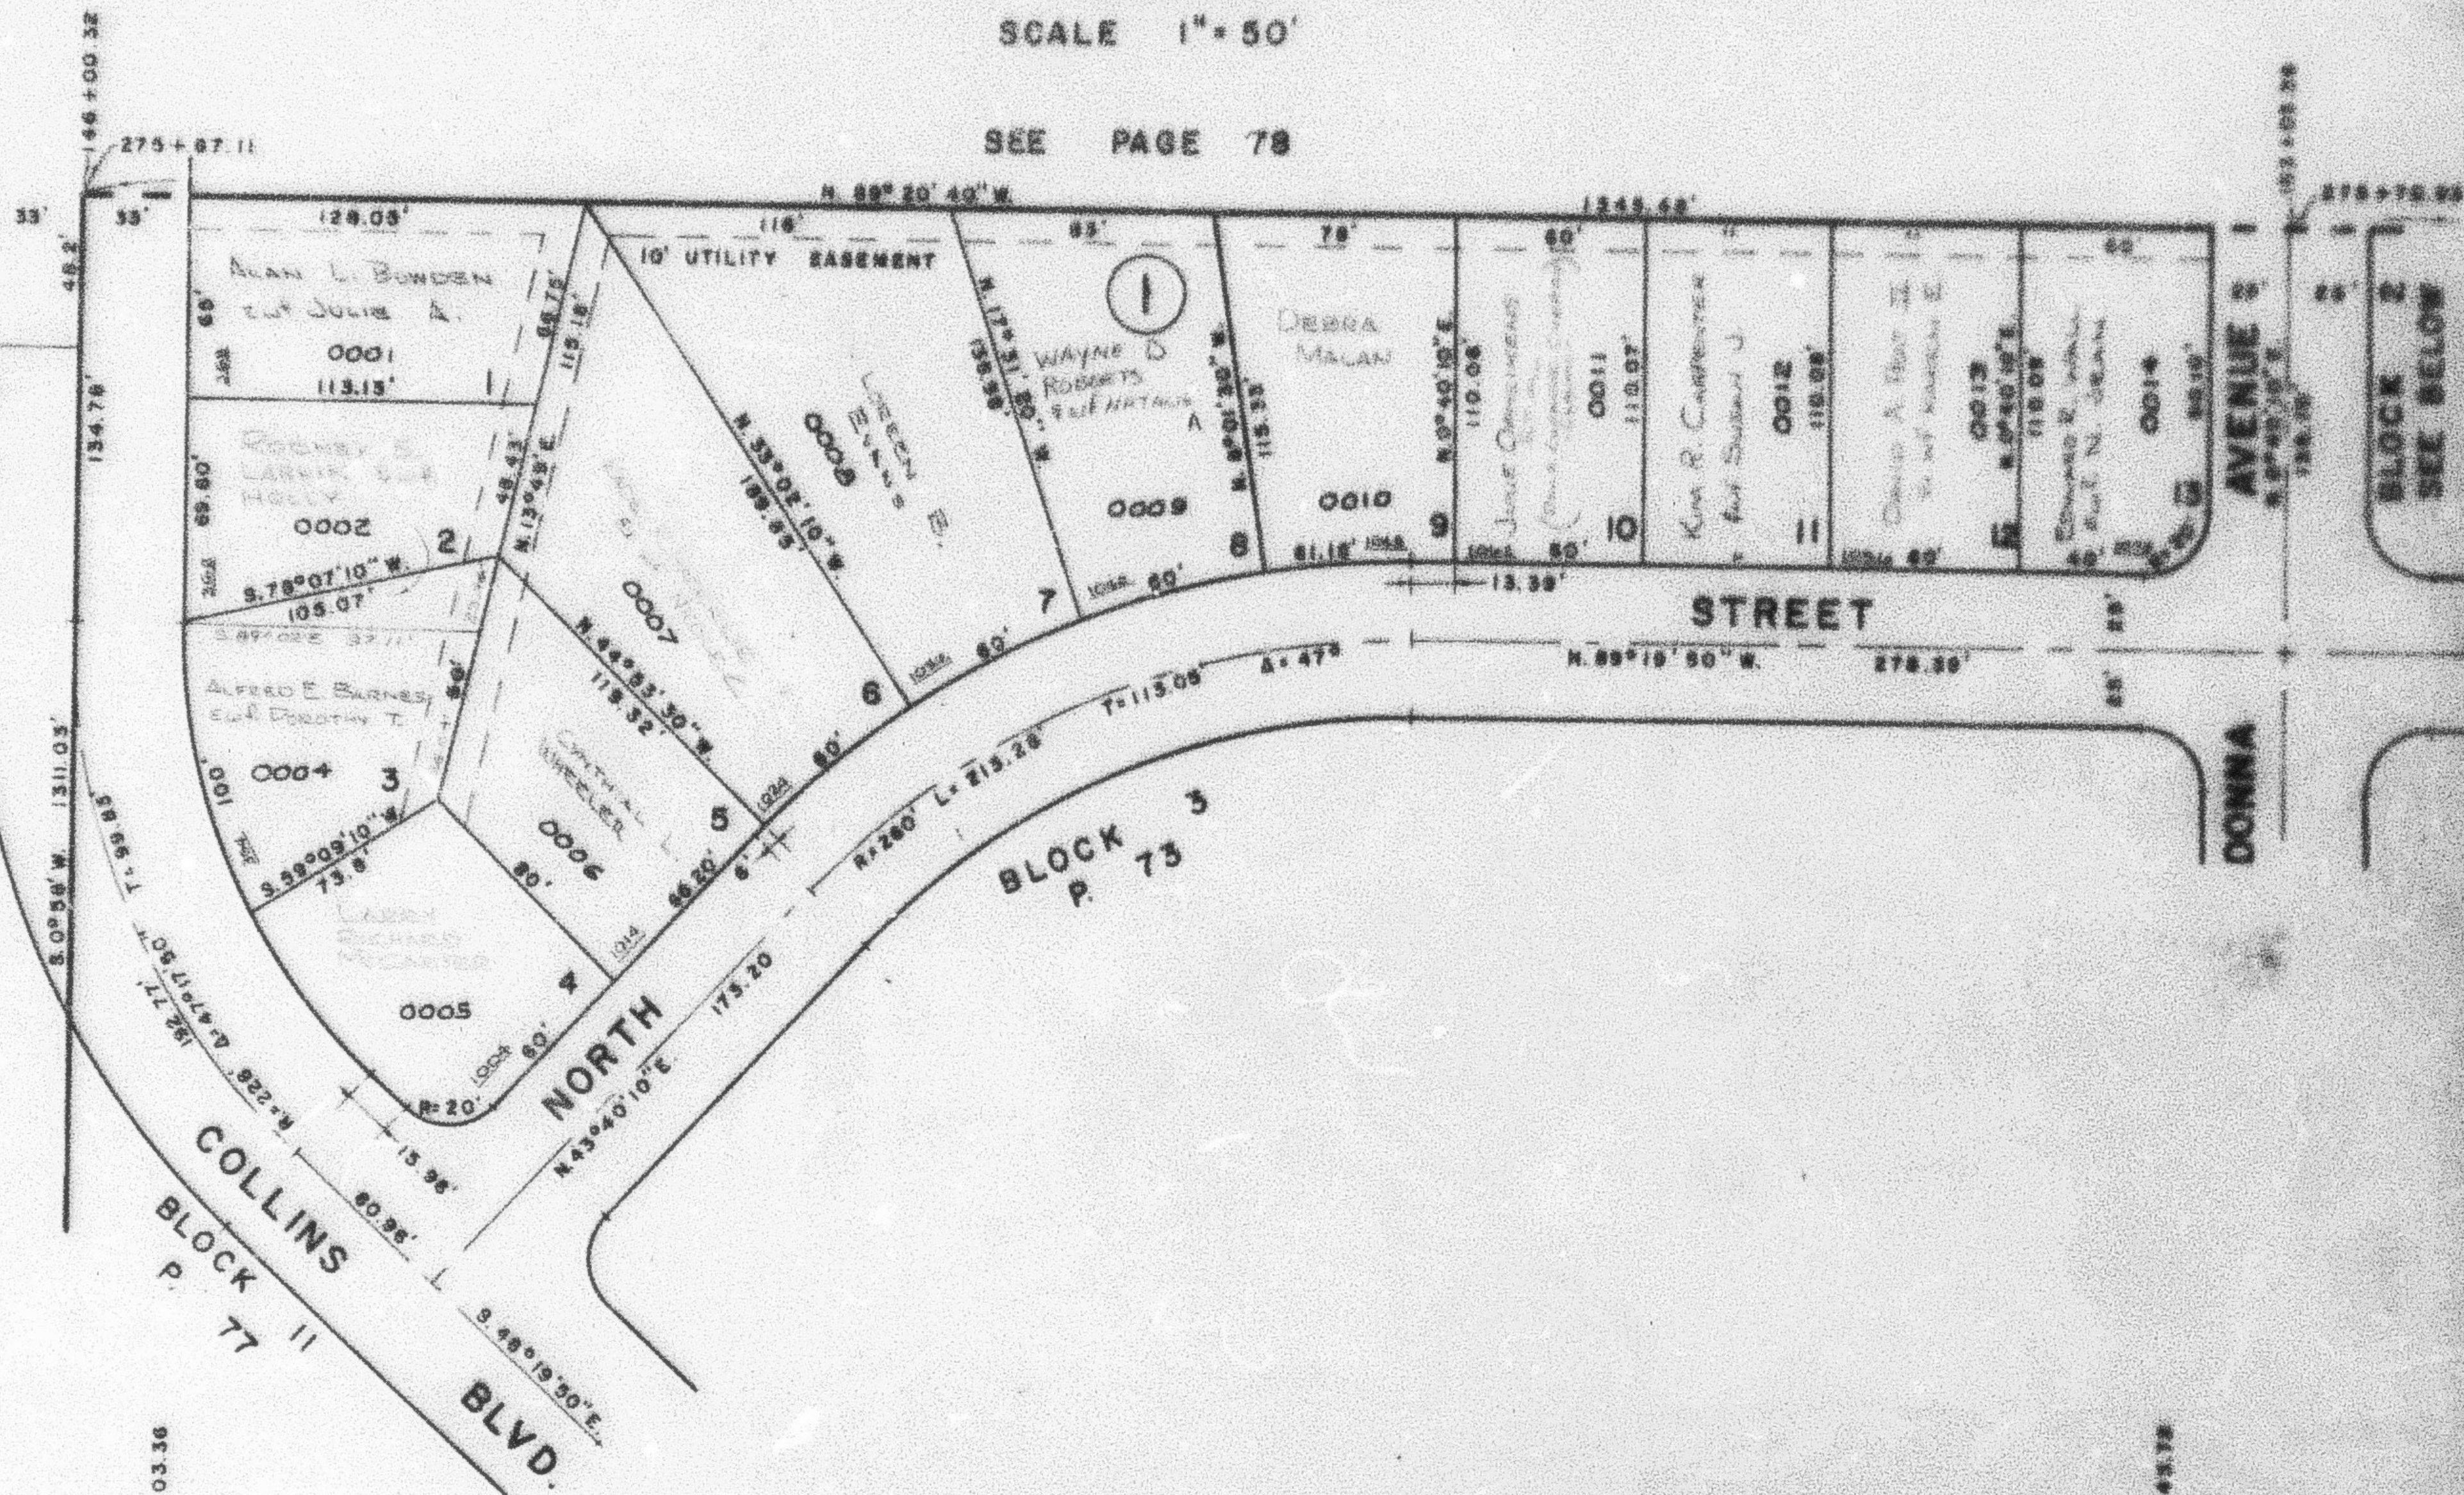

BLOCK 1
P. 73


STREET

DONNA
AVENUE

BLOCK 2
SEE BELOW

SEE PAGE 71

SEE ABOVE
BLOCK 1

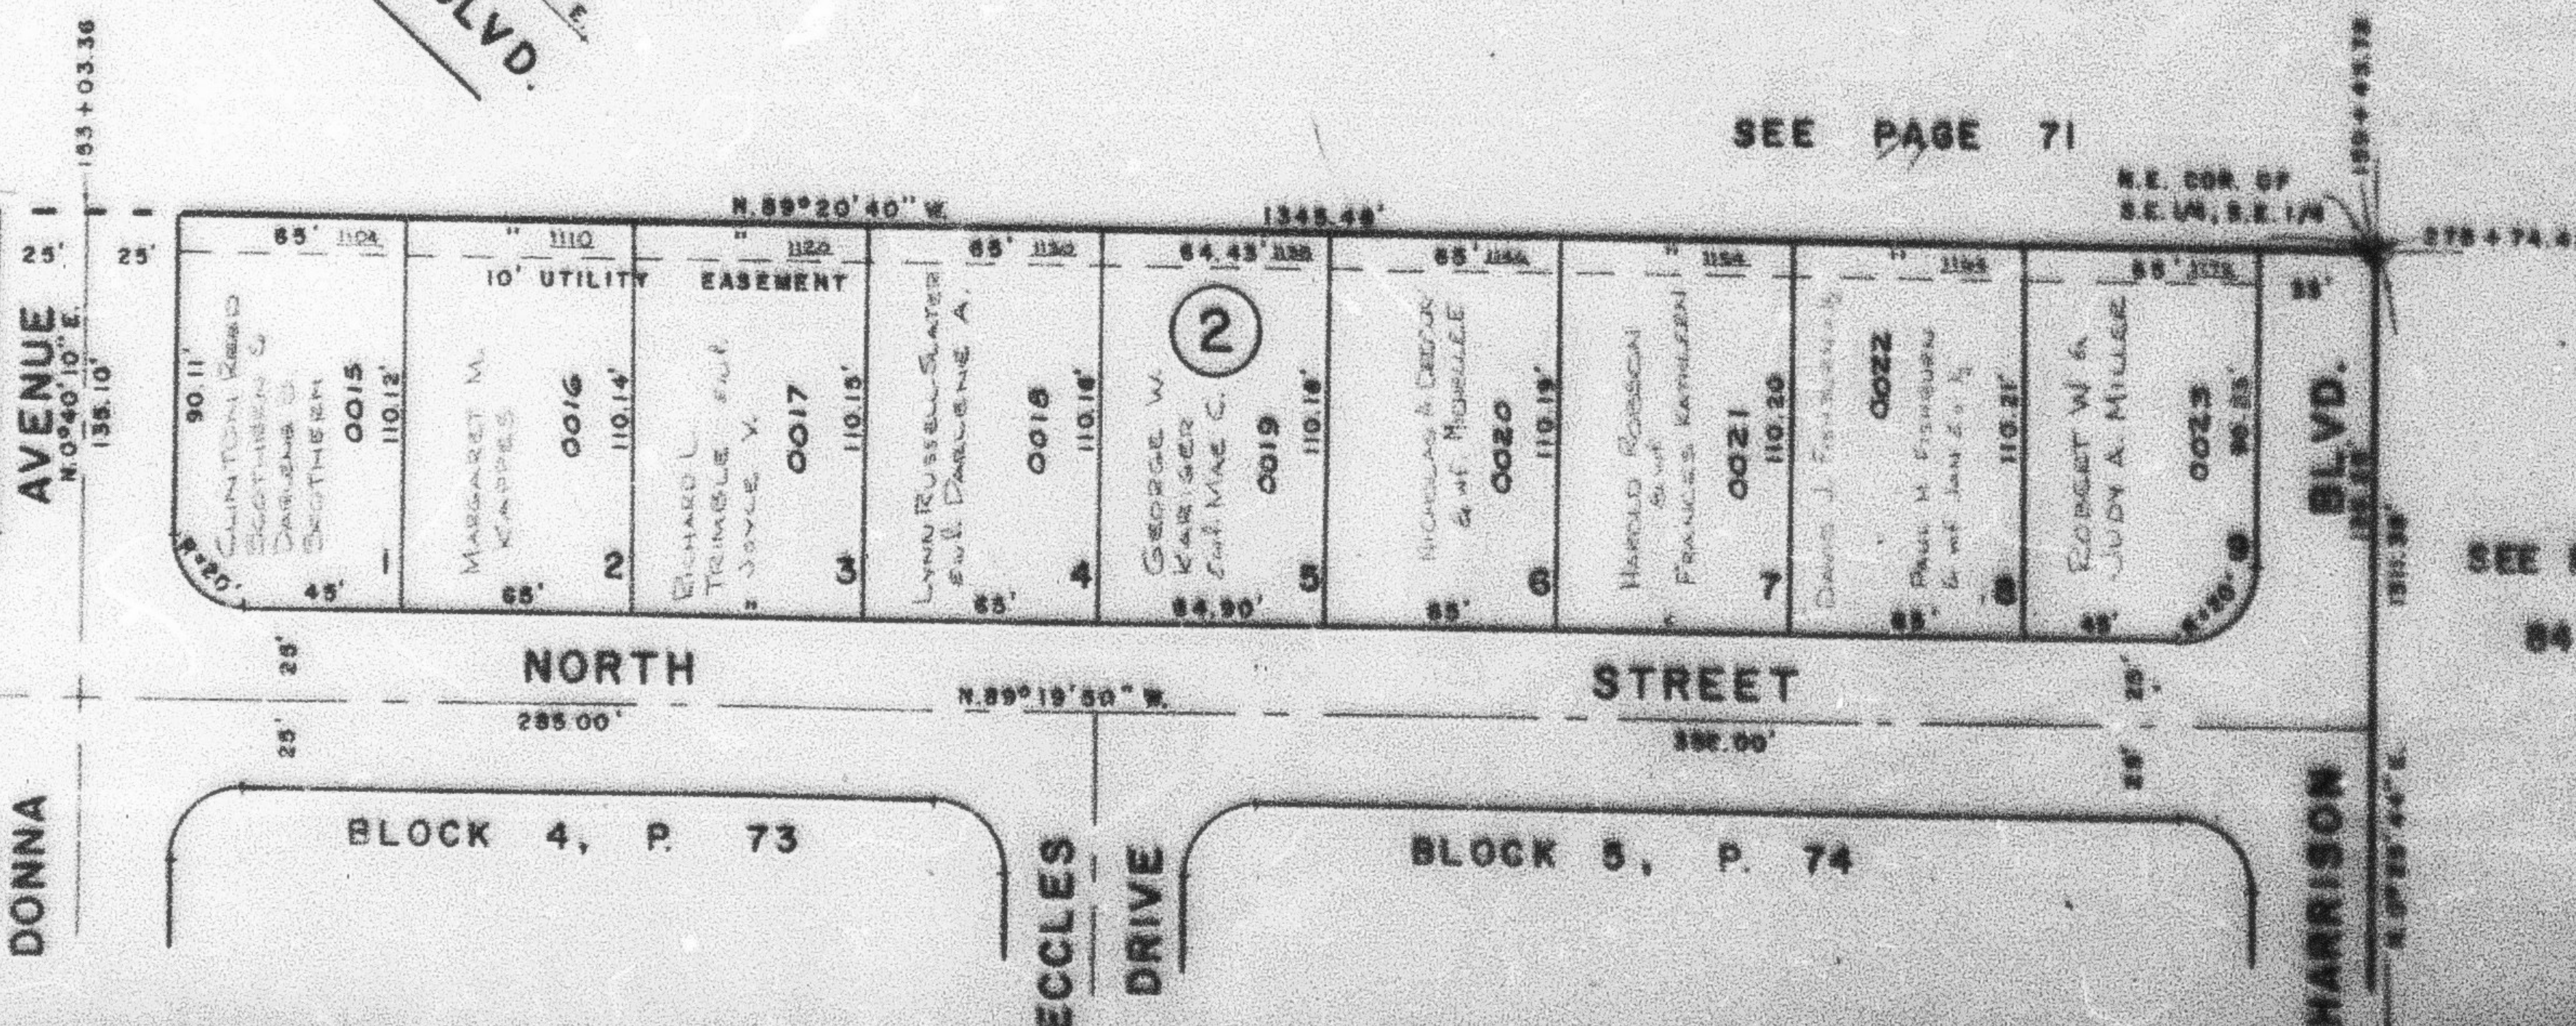

NORTH
STREET

STREET

BLVD.

SEE PAGE
84

BLOCK 4, P. 73

BLOCK 5, P. 74

ECCLES
DRIVE

HARRISON
BLVD.