

PART OF S.E. 1/4 OF S.E. 1/4 OF SECTION 9, T.6N., R.1W., S.L.B. & M.


EL RANCHO OGDEN ADDITION

BLOCKS 1 & 2

TAXING UNIT: 25

IN OGDEN CITY

SCALE 1" = 50'

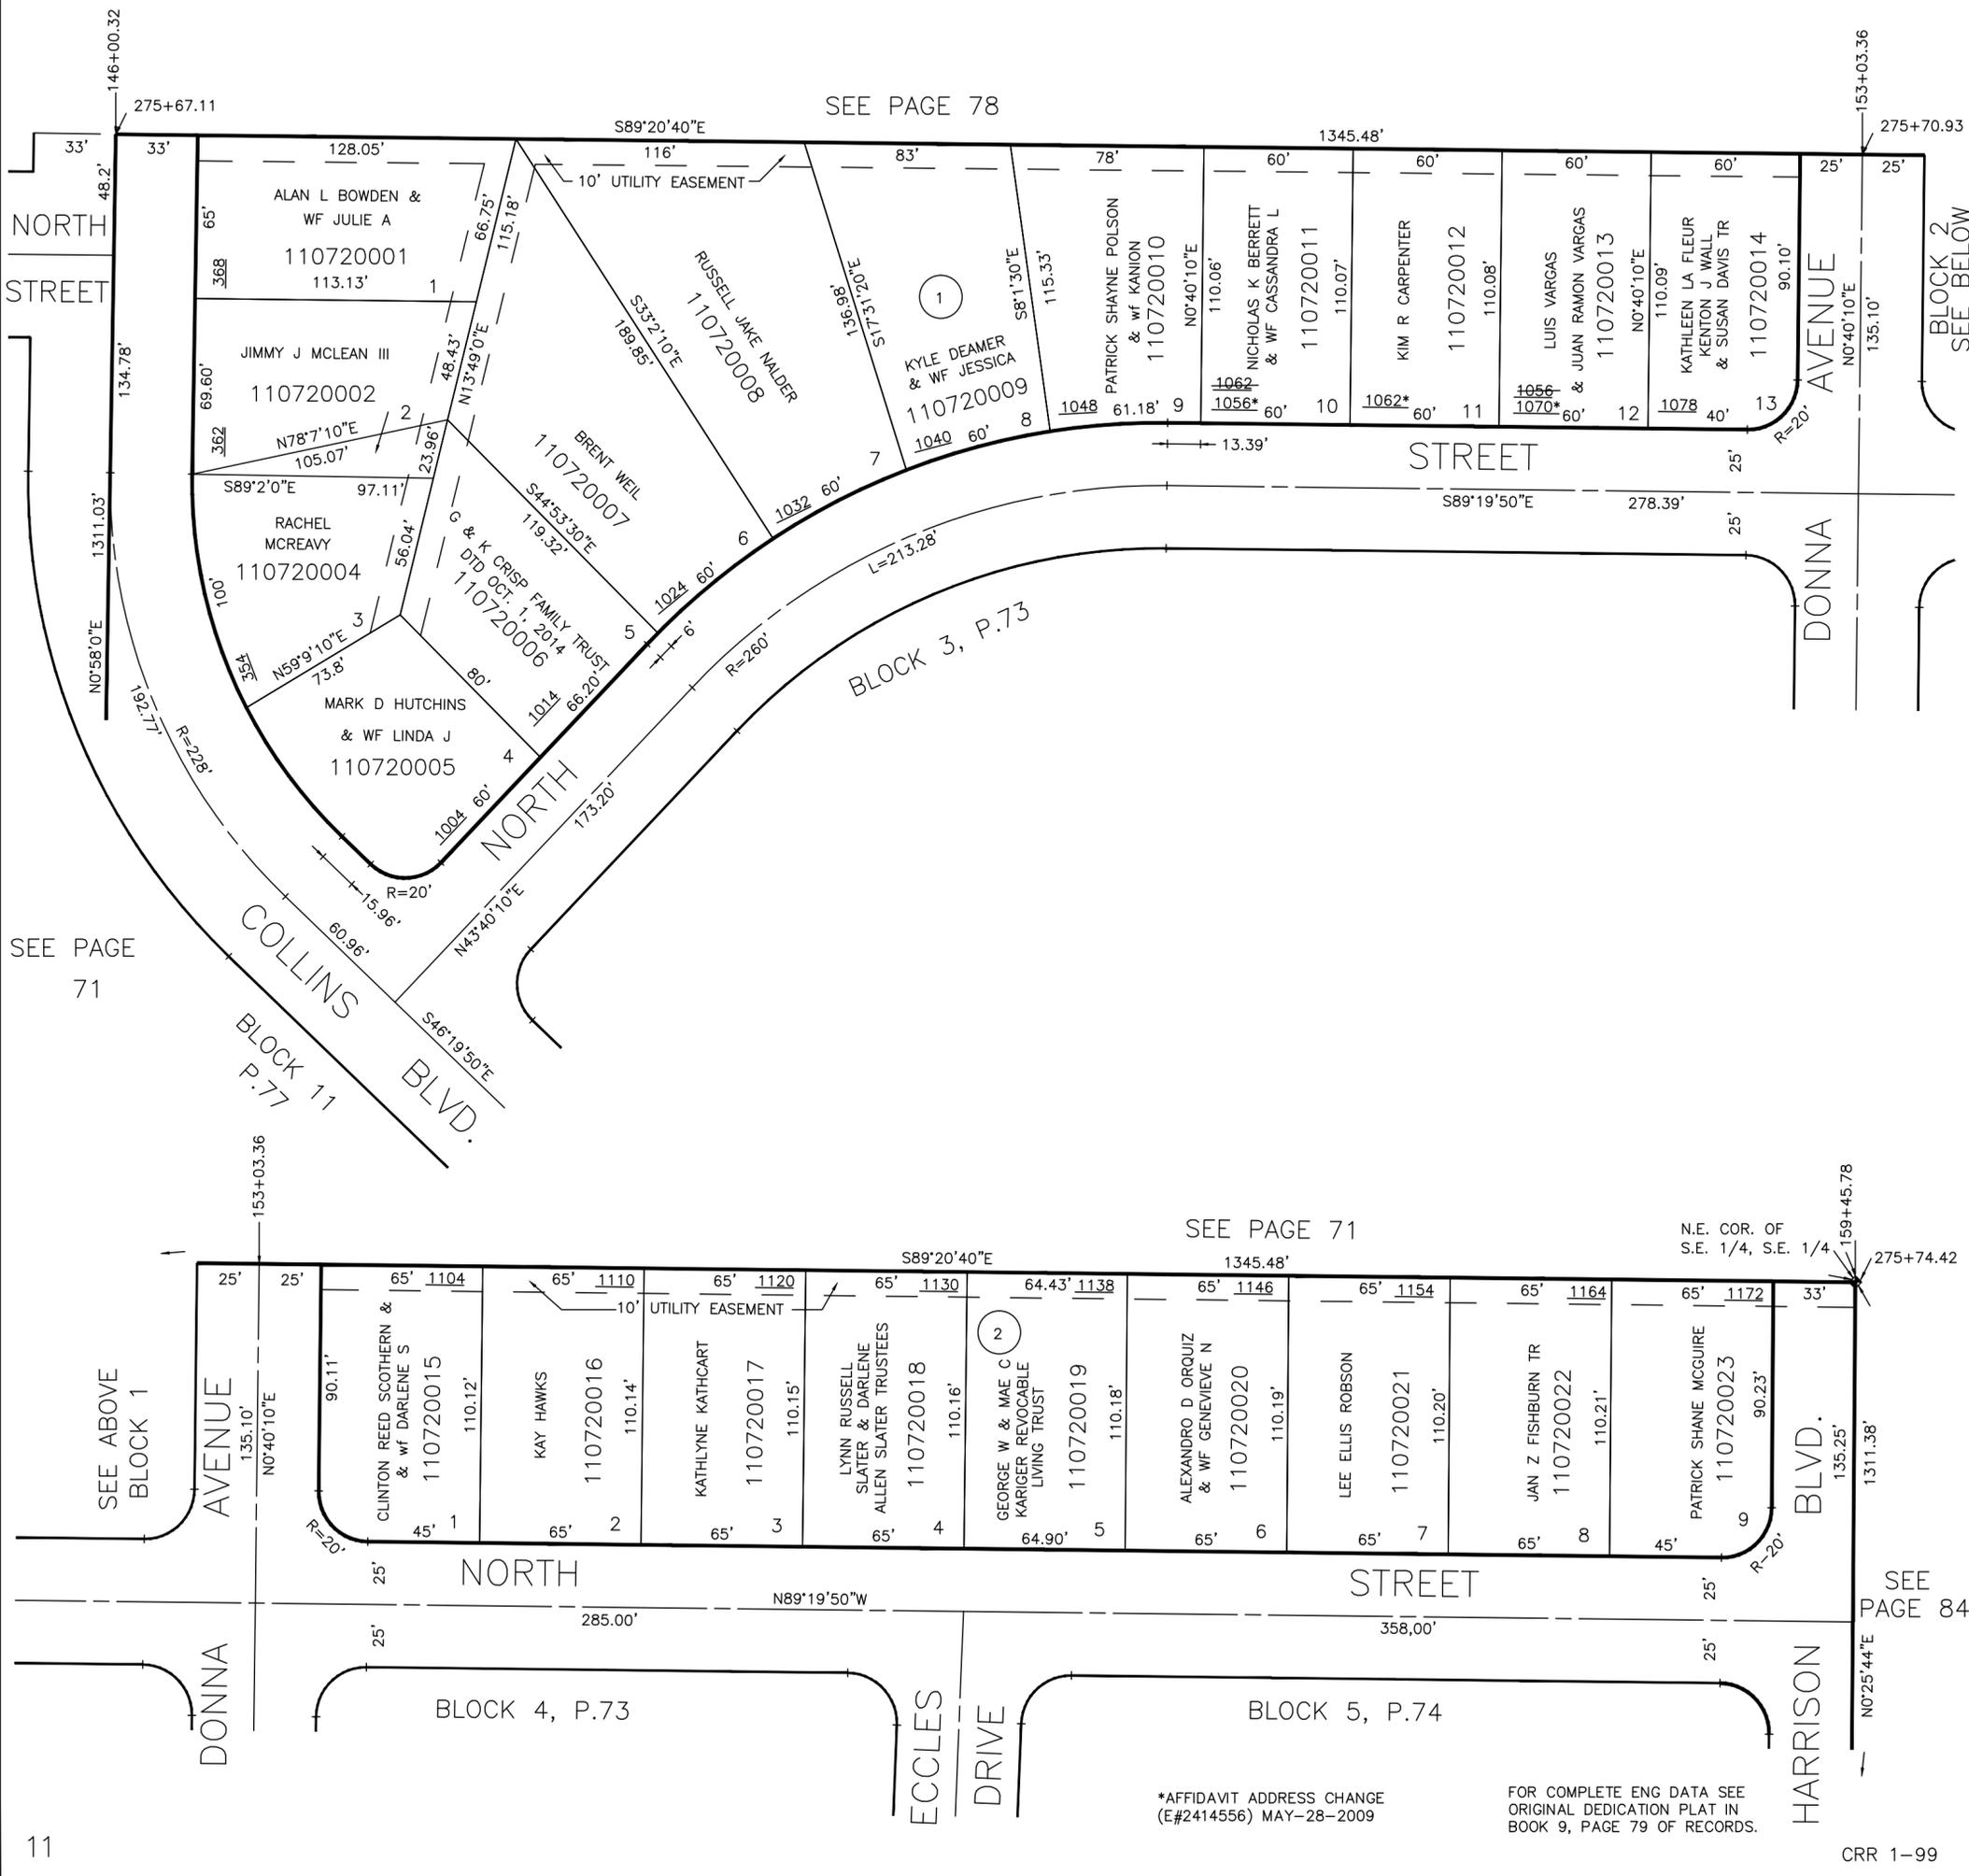

SEE PAGE 78

NORTH STREET

STREET

DONNA AVENUE

SEE PAGE 71

SEE PAGE 71

N.E. COR. OF S.E. 1/4, S.E. 1/4

SEE ABOVE BLOCK 1

SEE PAGE 84

*AFFIDAVIT ADDRESS CHANGE (E#2414556) MAY-28-2009

FOR COMPLETE ENG DATA SEE ORIGINAL DEDICATION PLAT IN BOOK 9, PAGE 79 OF RECORDS.