


PART OF S.E. 1/4 OF S.E. 1/4 OF SECTION 9, T.6N., R.1W., S.L.B. & M.  
**EL RANCHO OGDEN ADDITION**

BLOCKS 5 & 6  
 IN OGDEN CITY

TAXING UNIT: 25

SCALE 1" = 60'

BLOCK 2 P. 73

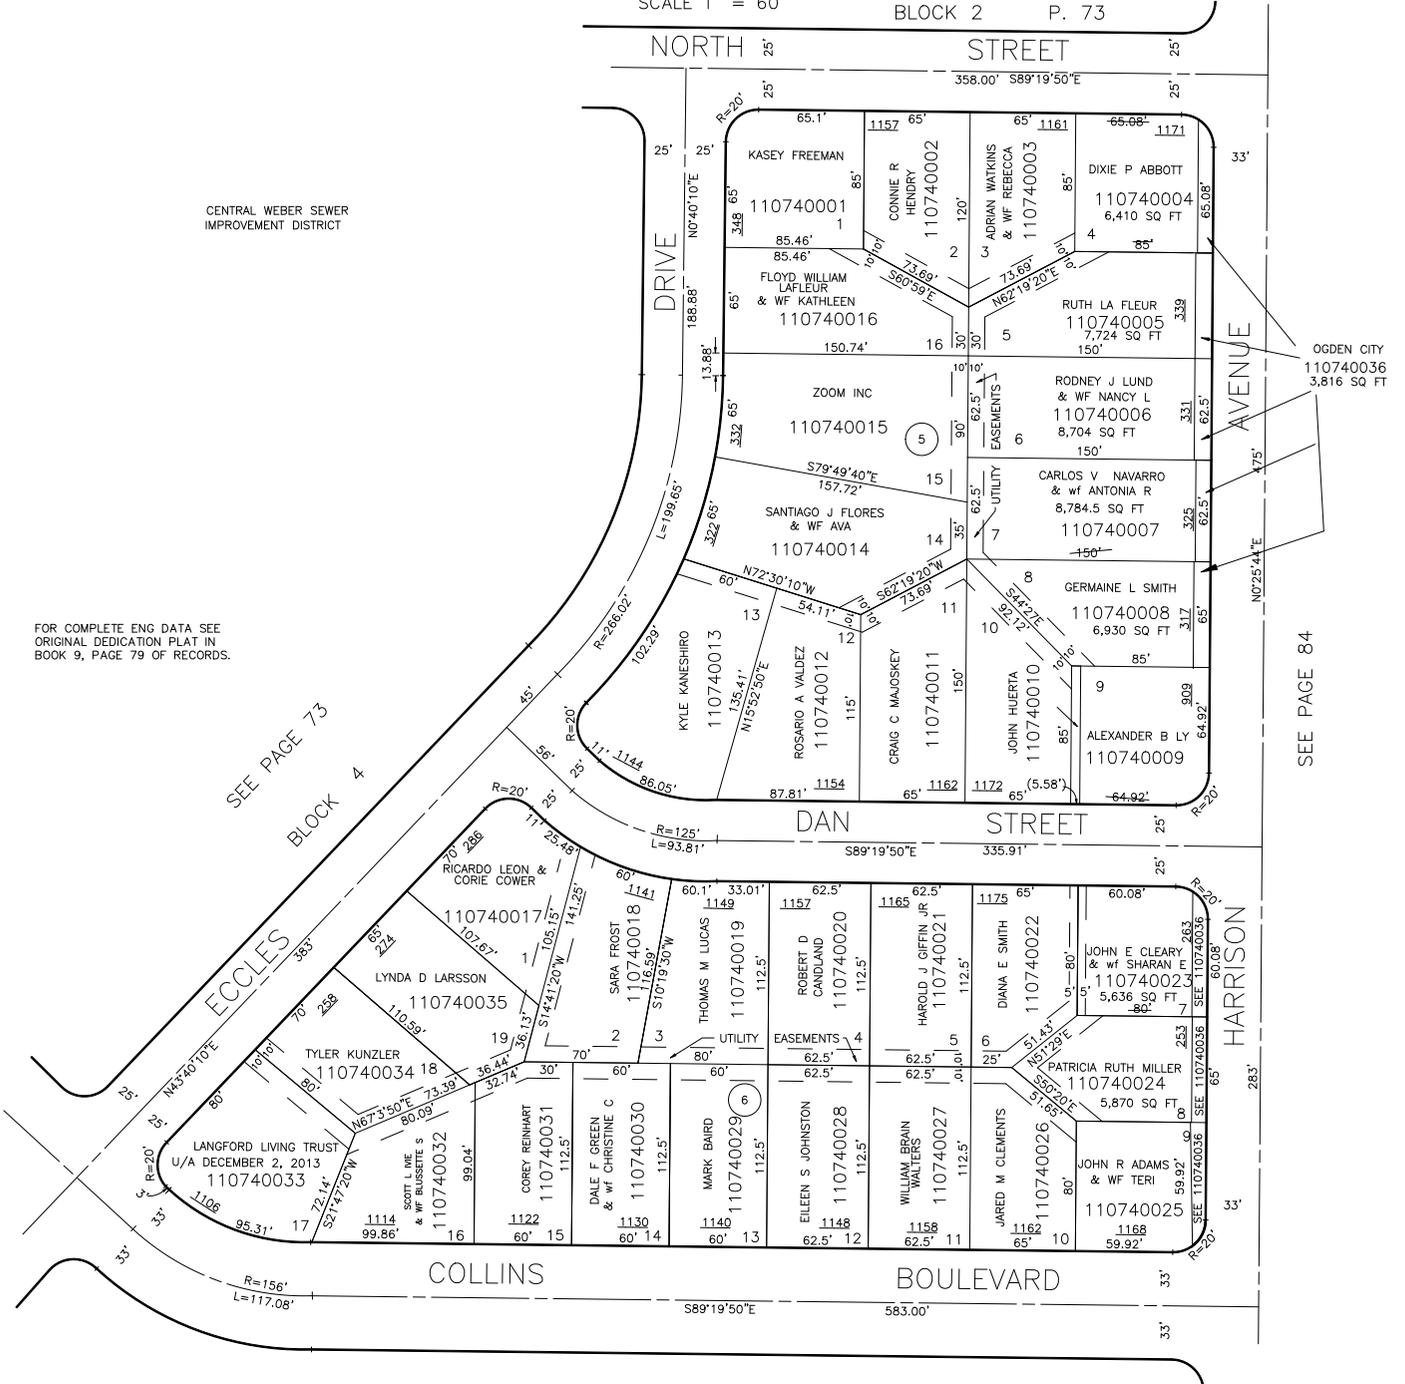

CENTRAL WEBER SEWER  
 IMPROVEMENT DISTRICT

OGDEN CITY  
 110740036  
 3,816 SQ FT

FOR COMPLETE ENG DATA SEE  
 ORIGINAL DEDICATION PLAT IN  
 BOOK 9, PAGE 79 OF RECORDS.

SEE PAGE 73  
 BLOCK 4

SEE PAGE 84

BLOCK 8

SEE PAGE 75